



STATE OF ILLINOIS
DEPARTMENT OF TRANSPORTATION

ROUTE NO.	SECTION	COUNTY	SHEET NO.	TOTAL SHEETS
F.A.I. 94/ F.A.P. 346	2003-071 RS	COOK	91	82
FED. ROAD DIST. NO. 7		ILLINOIS FED. AID PROJECT		

Contract # 62636

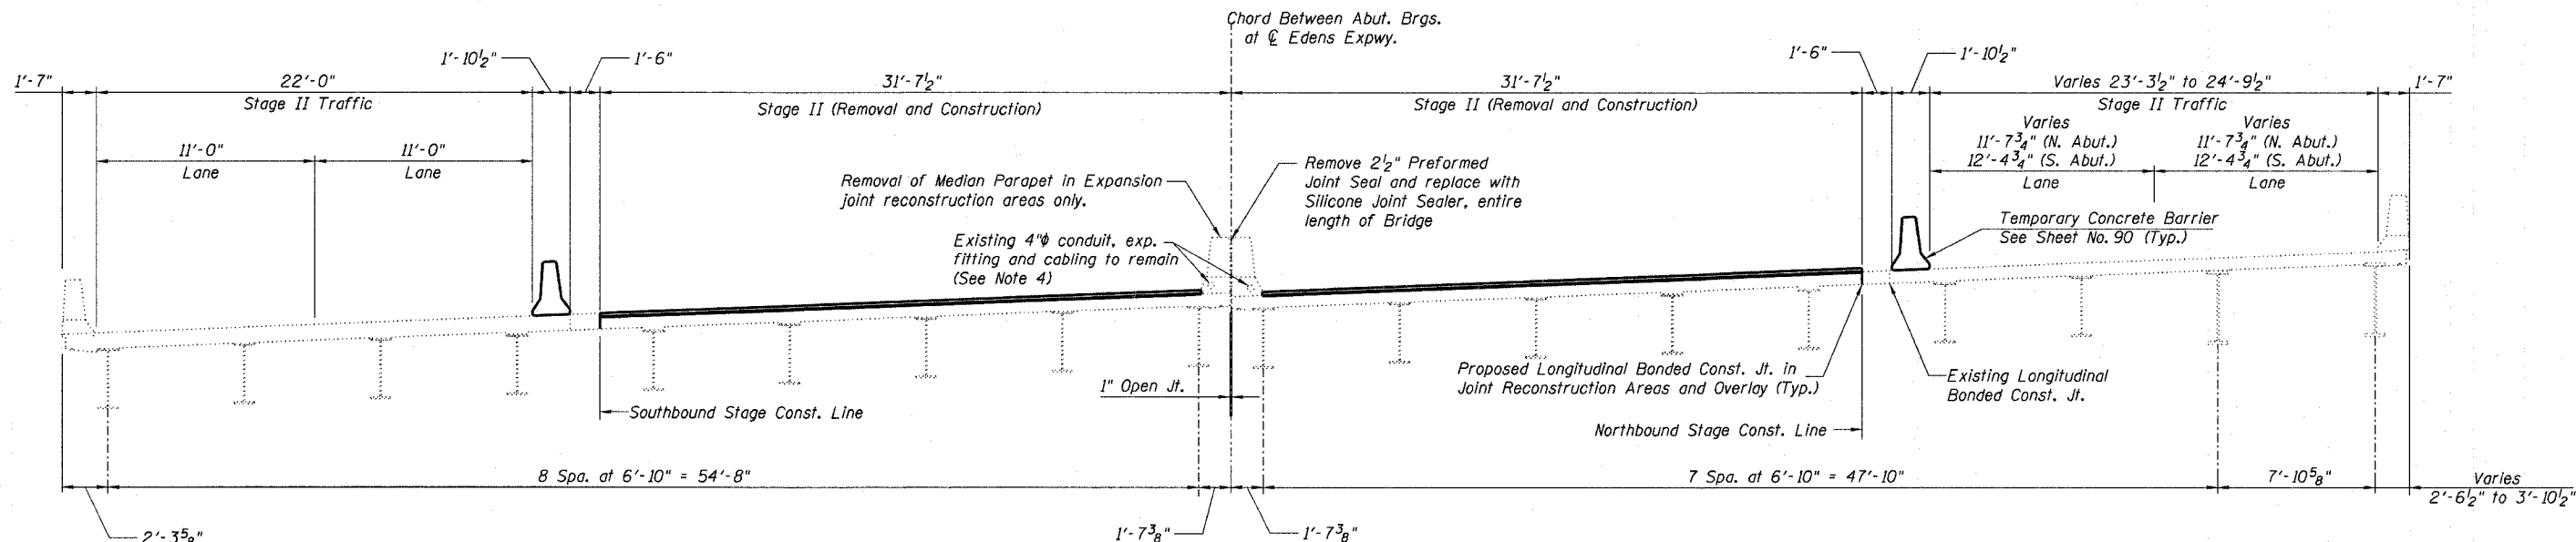

STAGE II
(Looking North)

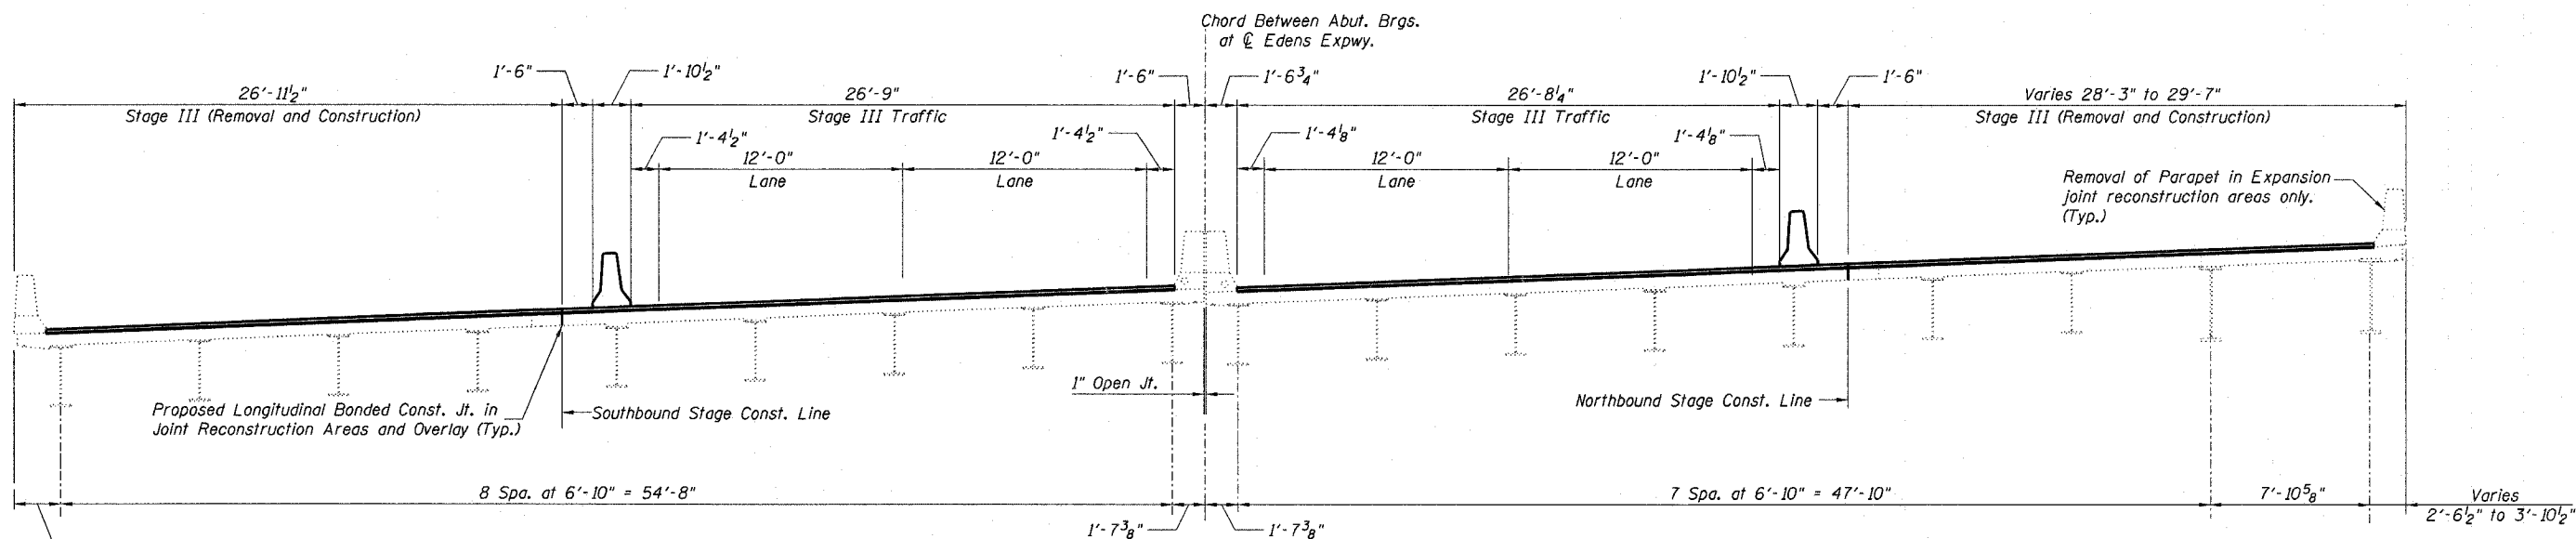

STAGE III
(Looking North)

NOTES

1. For stage dimensions at joint, see Sheet No. 83.
2. For joint removal limits see Sheet Nos. 83 and 84.
3. Stage I does not include any bridge work.
4. The Contractor shall exercise extreme care with the existing conduits in sections of the parapet to be removed and to protect and support the conduit. The Contractor will be required to repair any damage done to the conduit to the satisfaction of the Engineer. No splicing will be allowed to any cable damage resulting from this work; instead the Contractor will be required to replace the entire span of any damaged cable.

CONSTRUCTION STAGING DETAILS
F.A.I. 94/ (EDENS EXPRESSWAY)
OVER SKOKIE RIVER
COOK COUNTY
STATION 394+08.55
STRUCTURE NO. 016-0102

DESIGNED -	JSD
CHECKED -	DWH
DRAWN -	EF
CHECKED -	DWH

LOCHNER
H.W. LOCHNER, INC., CHICAGO, ILLINOIS

T:\2298\struct\dgn\0102CSE01.dgn