
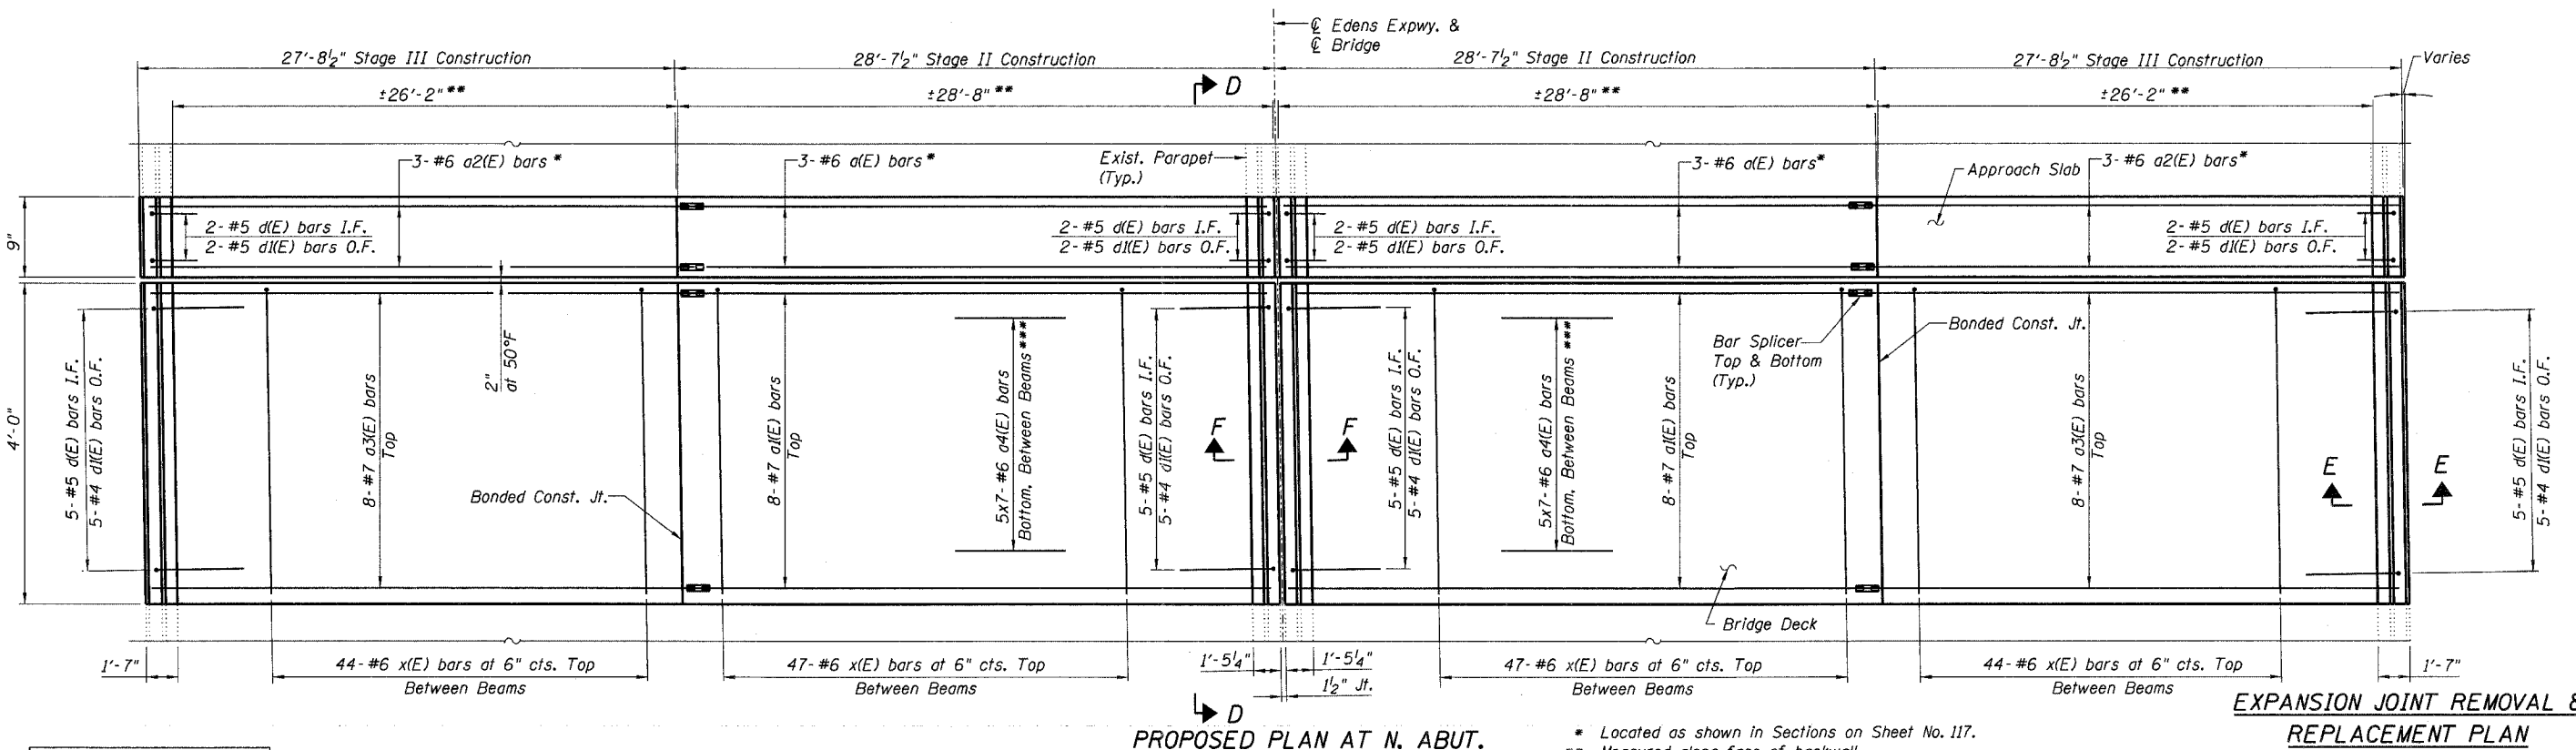


STATE OF ILLINOIS  
DEPARTMENT OF TRANSPORTATION

ROUTE NO.	SECTION	COUNTY	DATE	SHEET
F.A.I. 94	2006-043 RS	COOK	135	116
FED. ROAD DIST. NO. 7		ILL. IND. PROJ.	Contract # 62747	

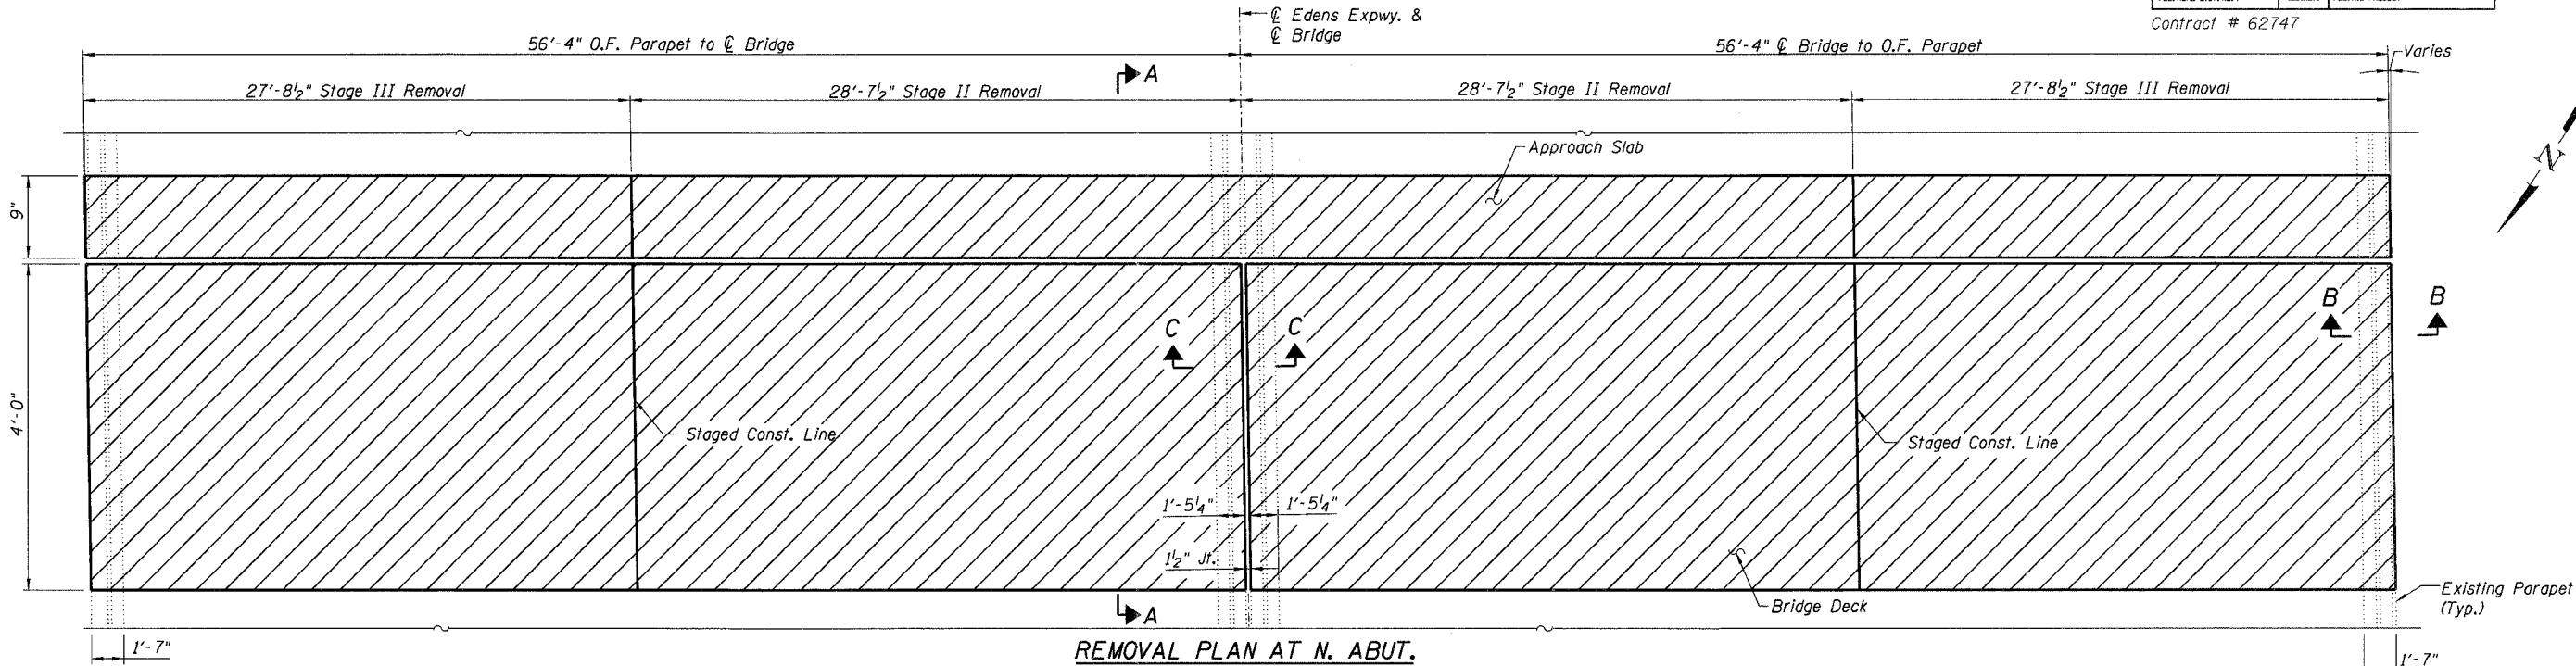

DESIGNED	GWS/JSD
CHECKED	AMK
DRAWN	EF
CHECKED	AMK

**LOCHNER**  
H.W. LOCHNER, INC., CHICAGO, ILLINOIS

- NOTES**
- All Reinforcement Bars are to be spaced evenly unless otherwise noted.
  - Work this sheet with Sheet No. 117.
  - Reinforcement bars designated (E) shall be epoxy coated.
  - Bars indicated thus 5x7-#6 etc. indicates 5 lines of bars with 7 lengths per line.

**PROPOSED PLAN AT N. ABUT.**

- O.F. denotes Outside Face. I.F. denotes Inside Face.
- Dimensions are based on a Rolled Rail Strip Seal Joint. If the Contractor elects to use the Welded Rail Strip Seal Joint, deck dimensions may require adjustments to satisfy the details on Sheet No. 117b.
- For Bill of Material and bar details see Sheet No. 117a.
- Stage I does not include any bridge work.

- \* Located as shown in Sections on Sheet No. 117.
- \*\* Measured along face of backwall.
- \*\*\* At stage line, cut bar to fit in Stage II area and place bar splicer.

**LEGEND**



**EXPANSION JOINT REMOVAL & REPLACEMENT PLAN**  
F.A.I. 94/ (EDENS EXPRESSWAY)  
COOK COUNTY  
STATION 19+28.67  
STRUCTURE NO. 016-0106

I:\2298\struct\dgn\0106EXP00.dgn