


F.A.P. RTE.	SECTION	COUNTY	TOTAL SHEETS	SHEET NO.
22	(125BR-21D)	HENRY	34	5
STA.		TO STA.		
FED. ROAD DIST. NO.	ILLINOIS	FED. AID PROJECT		

# TYPICAL SECTIONS


STA. 675+33.82 - STA. 676+03.82  
 STA. 683+69.05 - STA. 684+39.05

TYPICAL TAPER

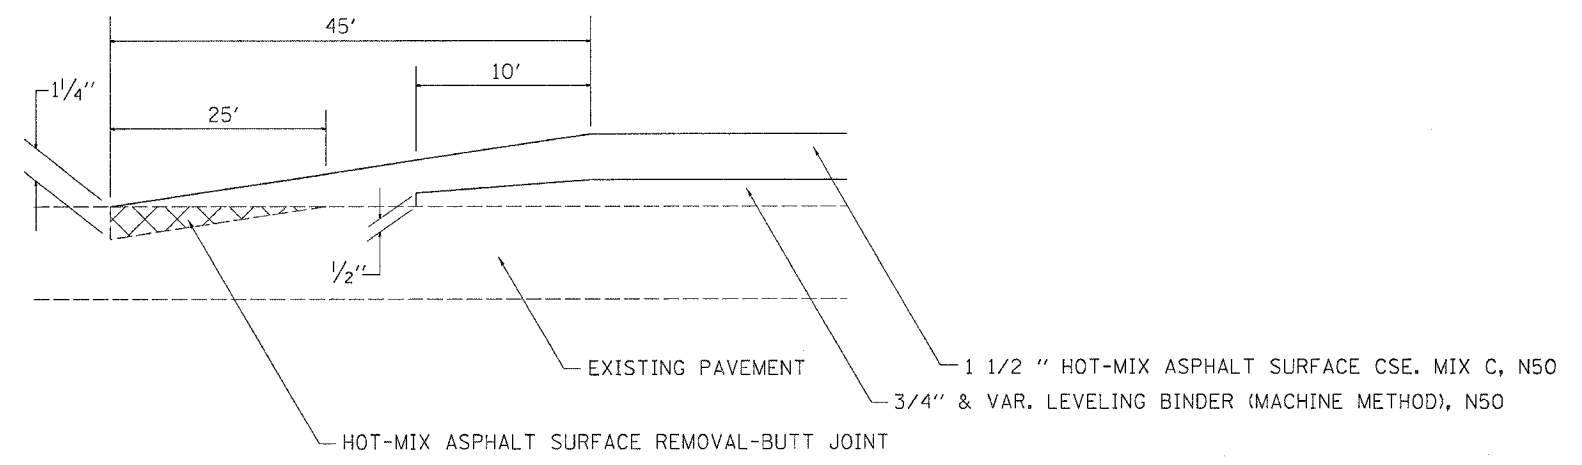

STA. 680+05.80 - STA. 680+30.80  
 STA. 681+58.06 - STA. 681+83.06

TYPICAL TAPER TRANSITION

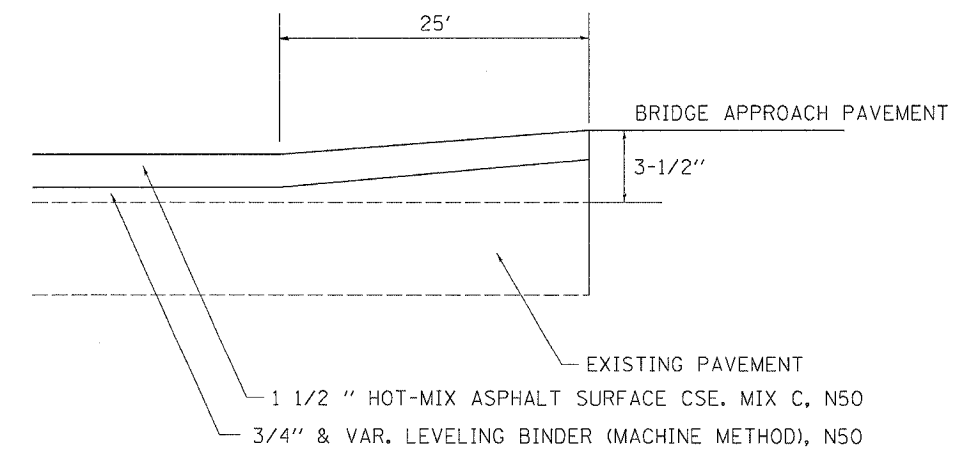

PLOT DATE = Wed May 16 11:55:05 2007  
 FILE NAME = C:\p125br21d\125br21d.dgn  
 PLOT SCALE = 50.0000 / IN.  
 USER NAME = cushmanb

REVISIONS	
NAME	DATE

ILLINOIS DEPARTMENT OF TRANSPORTATION

SCALE: VERT. \_\_\_\_\_  
 HORIZ. \_\_\_\_\_

DATE \_\_\_\_\_

DRAWN BY \_\_\_\_\_  
 CHECKED BY \_\_\_\_\_