
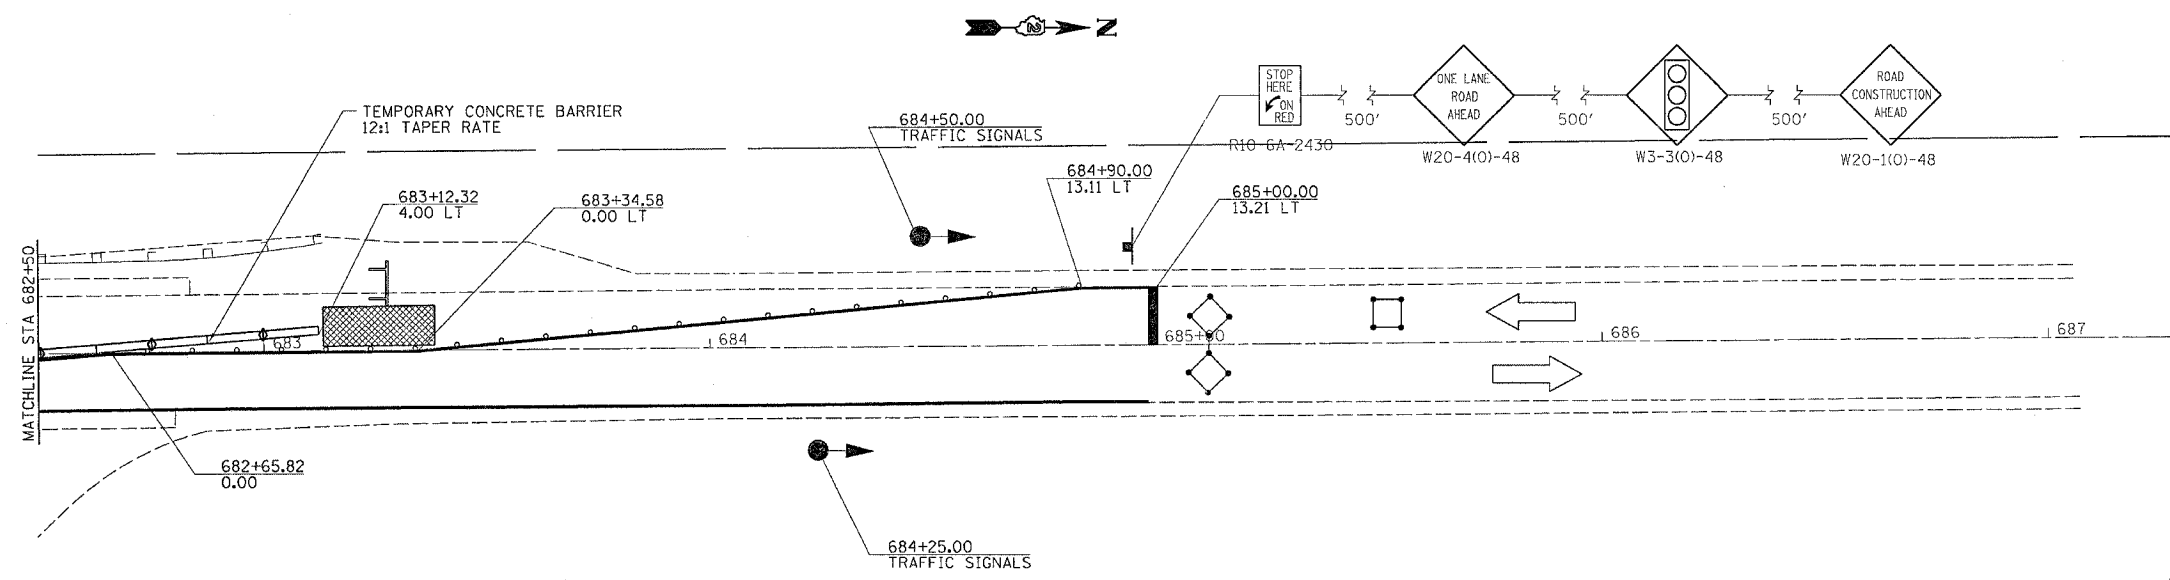


| F.A.P. RTE. | SECTION | COUNTY | TOTAL SHEETS | SHEET NO. |
|---------------------|-------------|----------|------------------|-----------|
| 22 | (125BR-210) | HENRY | 34 | 26 |
| STA. | | TO STA. | | |
| FED. ROAD DIST. NO. | | ILLINOIS | FED. AID PROJECT | |

STAGE 1

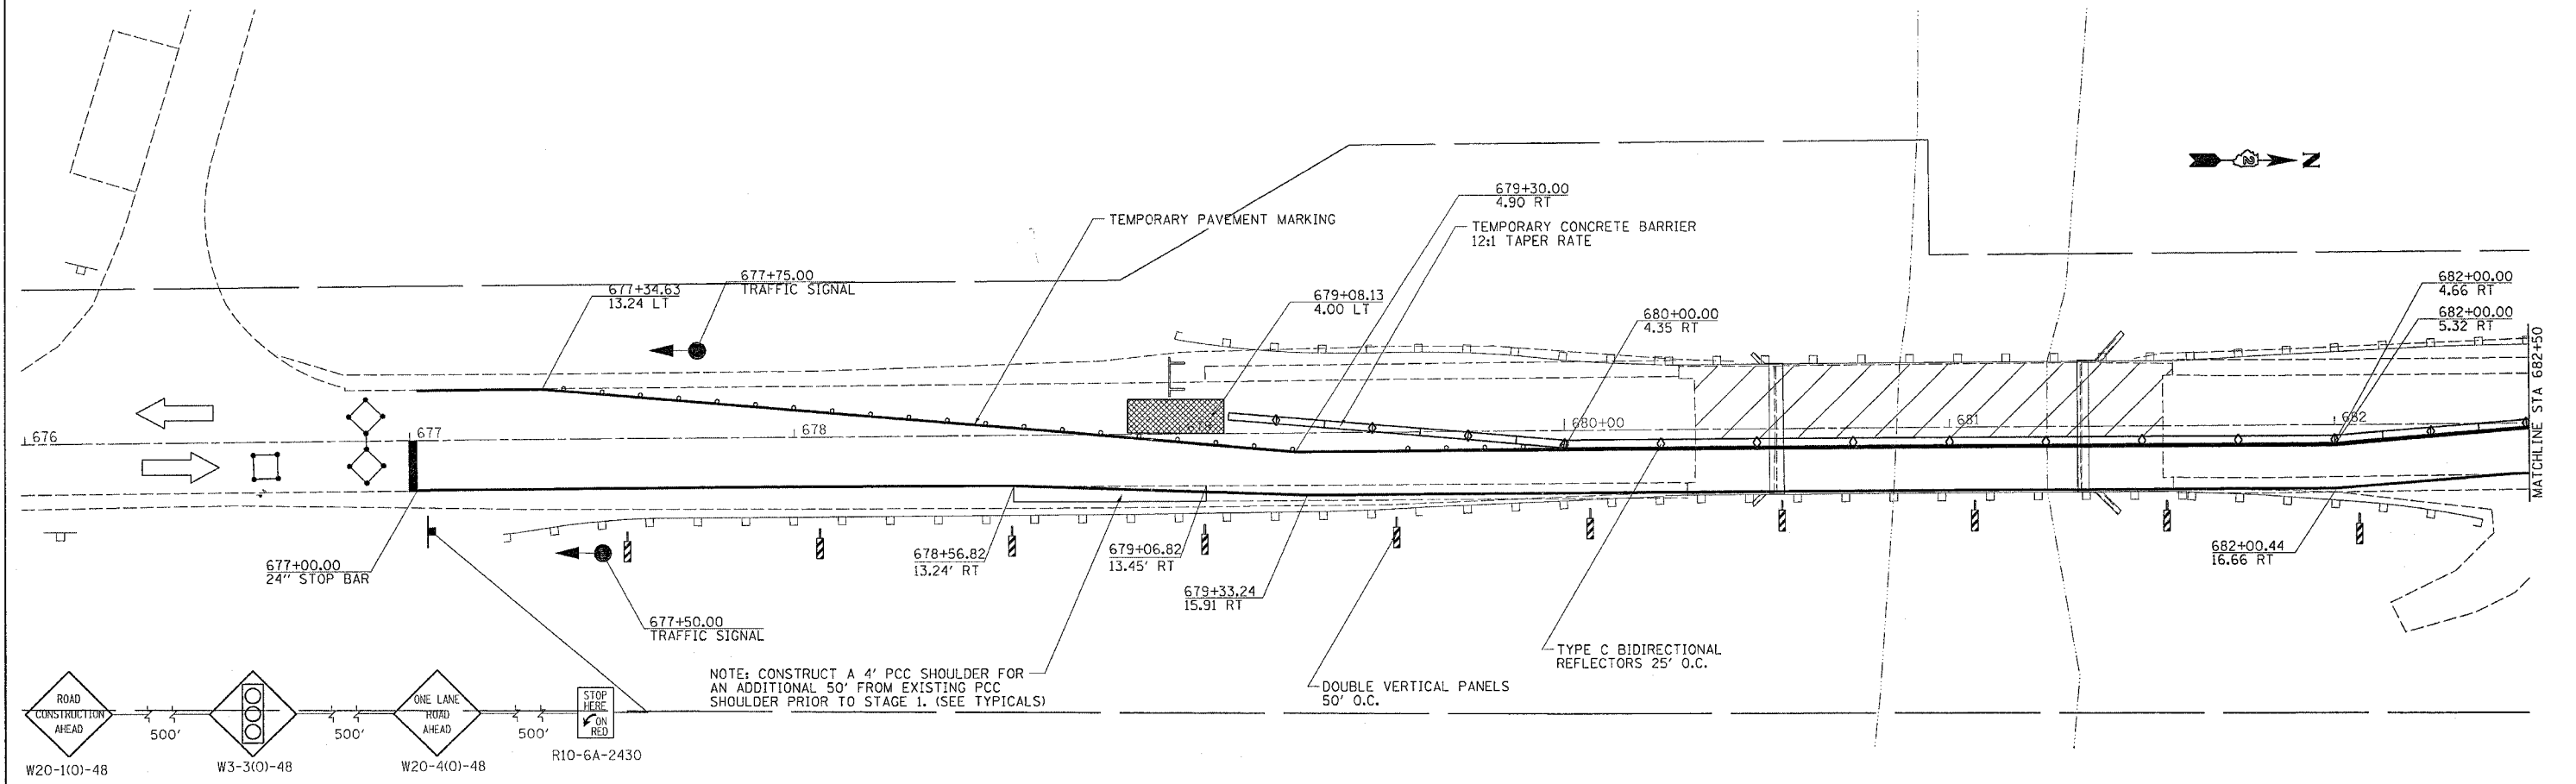

| REVISIONS | |
|-----------|------|
| NAME | DATE |
| | |
| | |
| | |
| | |
| | |
| | |
| | |
| | |
| | |
| | |

ILLINOIS DEPARTMENT OF TRANSPORTATION

SCALE: VERT. / HORIZ. / DATE
DRAWN BY / CHECKED BY

STAGING DETAILS

PLT DATE = Wed May 16 11:55:35 2007
 PLOT NAME = C:\p125br\125br26.dgn
 PLOT SCALE = 20.0000 / 1 IN.
 USER NAME = cshenby