


PLOT DATE = Wed May 15 11:56:55 2007
 FILE NAME = c:\pvc\as\2007\681207\681207.mxd
 PLOT SCALE = 1/8"=1'-0" / IN.
 USER NAME = cwhitman

ORIGINAL SURVEY
 SURVEYED
 PLOTTED
 NOTE DATE
 AREAS CHECKED
 NO.

FINAL SURVEY
 SURVEYED
 PLOTTED
 NOTE DATE
 AREAS CHECKED
 NO.

BY
 DATE

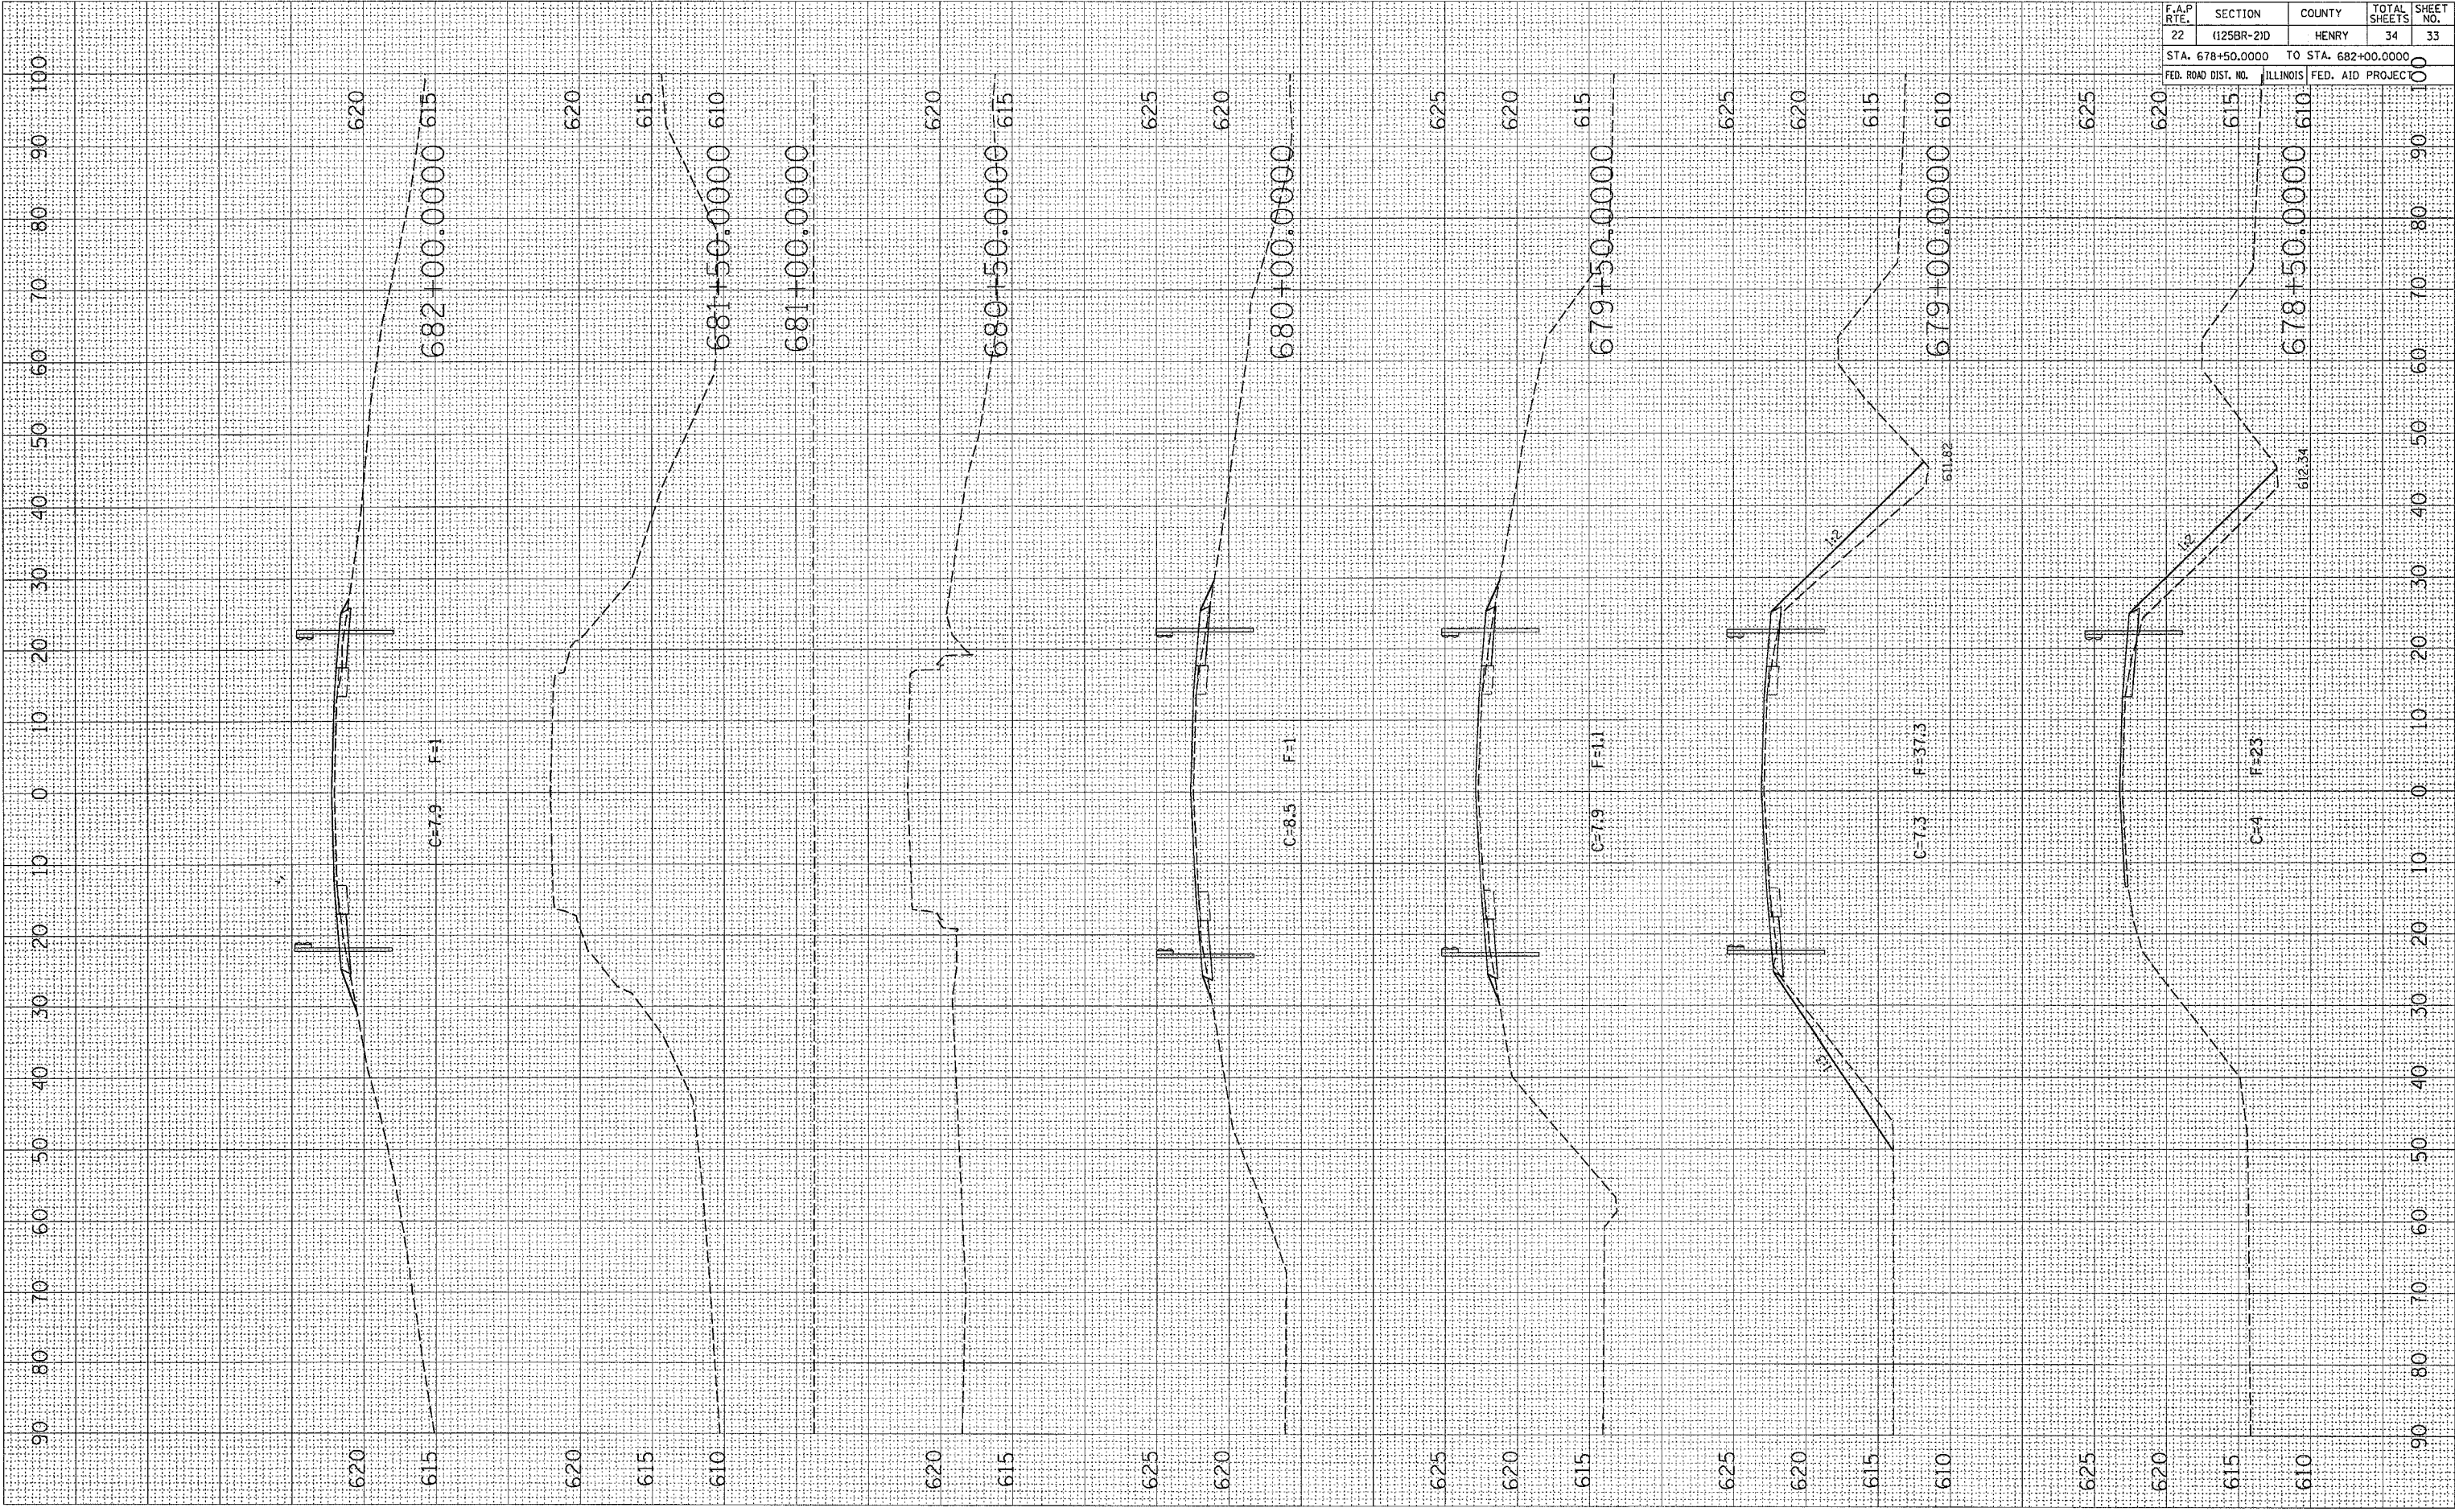

F.A.P. RTE.	SECTION	COUNTY	TOTAL SHEETS	SHEET NO.
22	(125BR-210)	HENRY	34	33
STA. 678+50.0000		TO STA. 682+00.0000		
FED. ROAD DIST. NO.		ILLINOIS FED. AID PROJECT		