


PLOT DATE = Wed May 16 11:36:46 2007  
 FILE NAME = c:\projects\1125BR-210\1125BR-210.dwg  
 USER NAME = c:\windows

ORIGINAL SURVEY	SURVEYED	BY	DATE
NOTE BOOK NO.	PLOTTED		
	TEMPLATE		
	AREAS CHECKED		

FINAL SURVEY	SURVEYED	BY	DATE
NOTE BOOK NO.	PLOTTED		
	TEMPLATE		
	AREAS CHECKED		

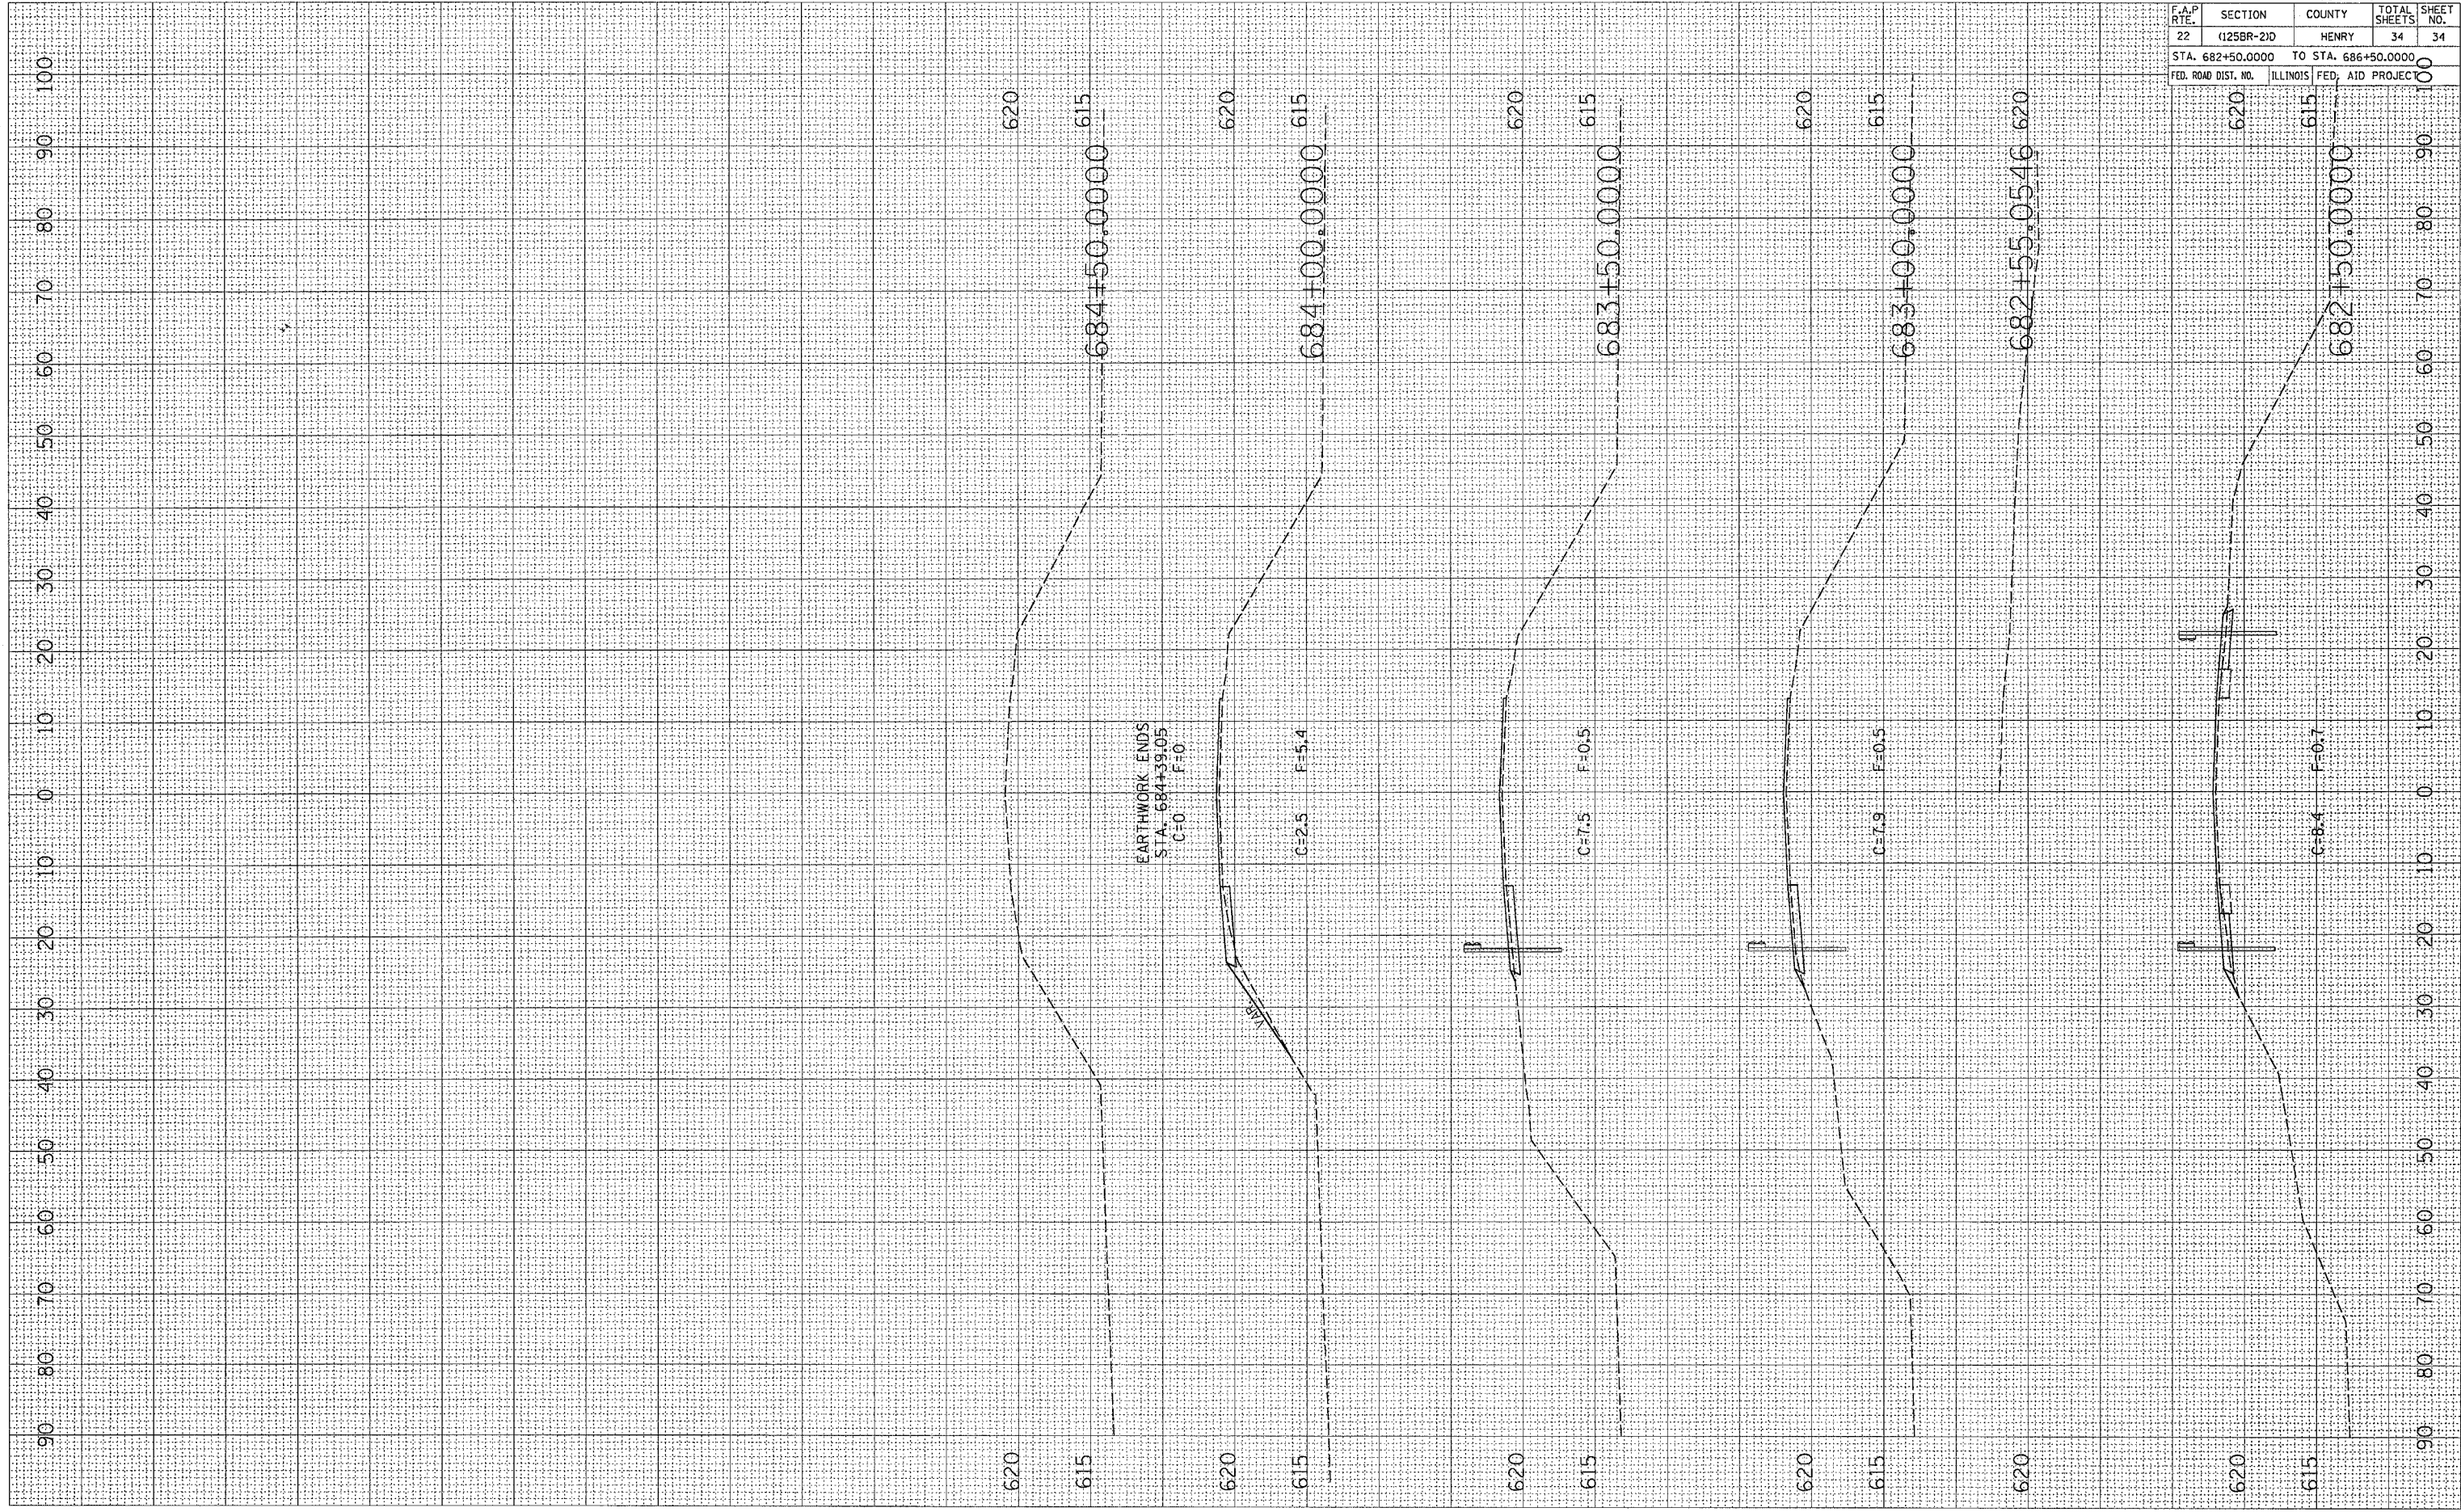

CONTRACT NO. 64D47			
F.A.P. RTE.	SECTION	COUNTY	TOTAL SHEETS
22	(125BR-210)	HENRY	34
STA. 682+50.0000		TO STA. 686+50.0000	
FED. ROAD DIST. NO.	ILLINOIS	FED. AID PROJEC	SHEET NO. 34