
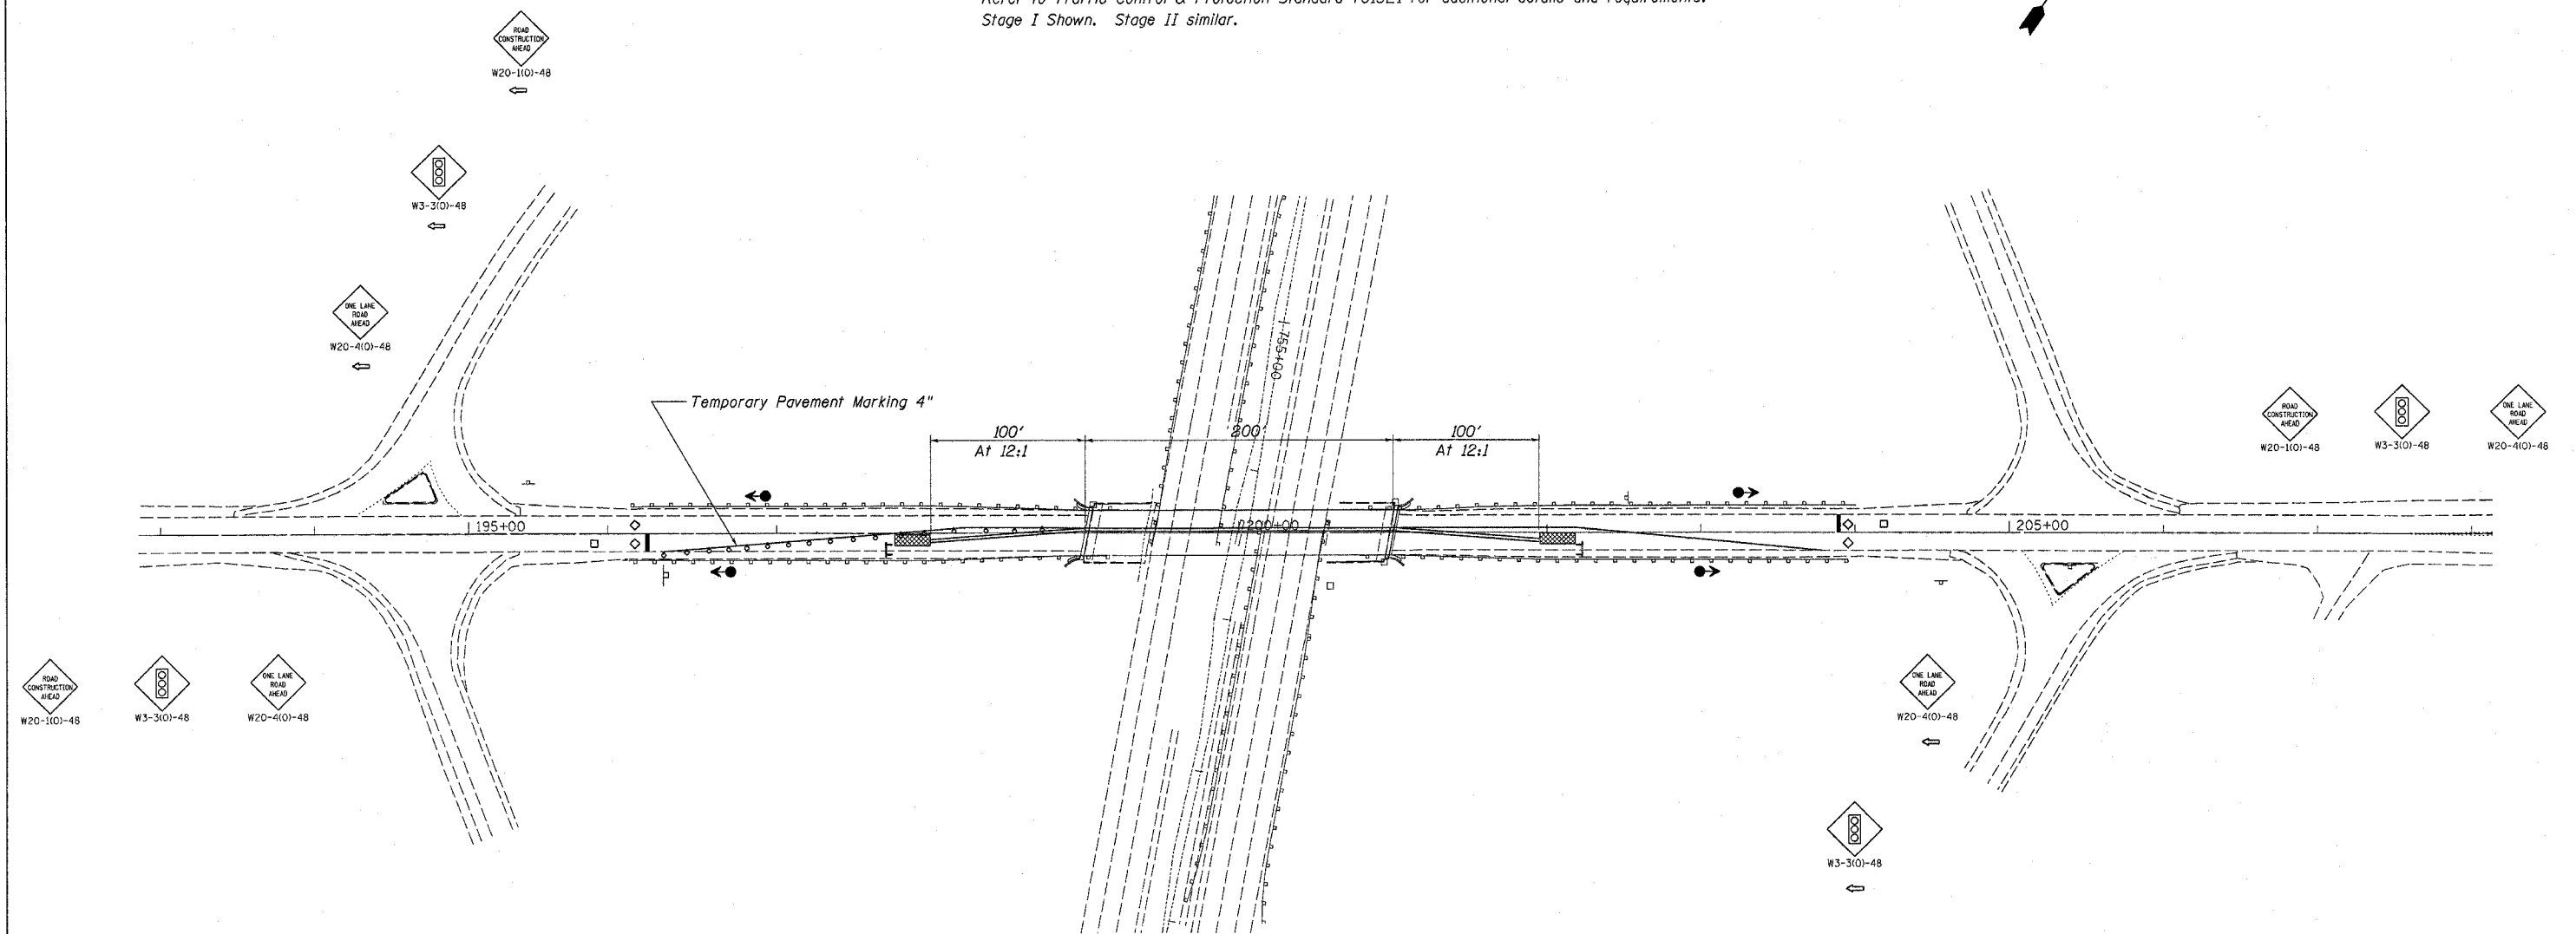


F.A.P. RTE.	SECTION	COUNTY	TOTAL SHEETS	SHEET NO.
301	(2HB)M	WINNEBAGO	13	4
STA. _____		TO STA. _____		
FED. ROAD DIST. NO. _____		ILLINOIS FED. AID PROJECT		

Traffic Control Plan – Deck

Refer to Traffic Control & Protection Standard 701321 for additional details and requirements.
Stage I Shown. Stage II similar.

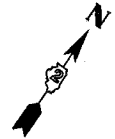

Each	Total
Standard 701321	1
Total	1

Each	Total
Stage I	2
Total	2

Sq Ft	Total
Stage II	200
Post Stage II	200
Stop Bars	48
Total	448

Each	Total
Entire Project	1
Total	1

Foot	Total
Stop Bars	24
Total	24

Foot	Total
±Sta 196+26 to 203+78 Stage I	800
±Sta 196+26 to 203+78 Stage II	800
Total	1600

Foot	Total
Temporary Storage between Stages	400
Stage II	400
Total	800

Foot	Total
Standard 701321	400
Total	400

Foot	Total
Post Stage II	50
Total	50

Sq Ft	Total
Stage I	270
Total	270

Each	Total
Stage II	2
Total	2

Traffic Control Plan - Deck
Montague Road over US 20
FAP 301 (US 20)
Section (2HB)M
Winnebago County
Structure Number 101-0094

PLT DATE = Mon Jun 04 14:42:12 2007
PLT USER = jmk
PLT SCALE = 500000
PLT SHEET = 7
USER NAME = jmk