



F.A.P. RTE.	SECTION	COUNTY	TOTAL SHEETS	SHEET NO.
301	(2HB)M	WINNEBAGO	13	7
STA. _____		TO STA. _____		
FED. ROAD DIST. NO. _____		ILLINOIS FED. AID PROJECT		

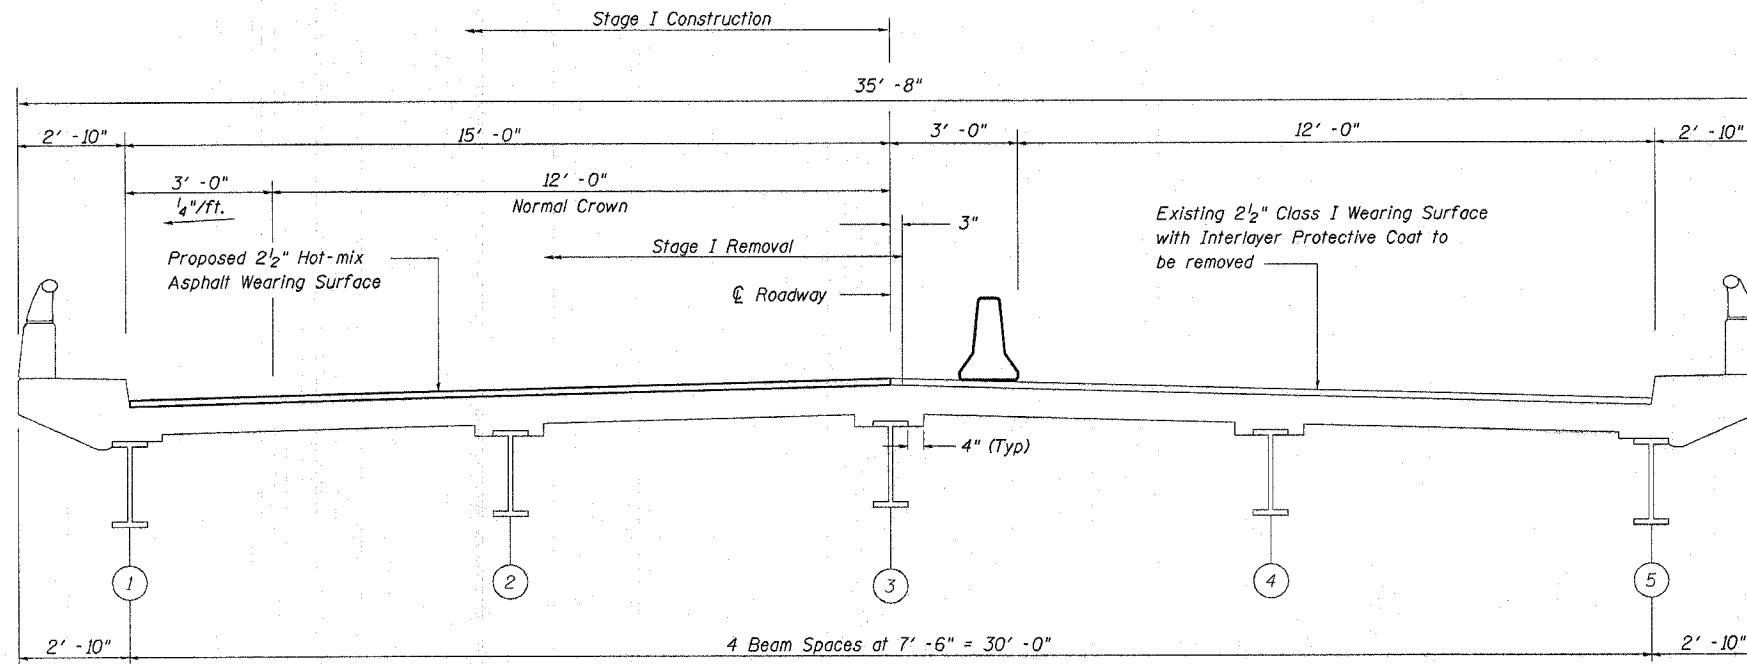

Deck Cross Section - Stage I
(Looking North)

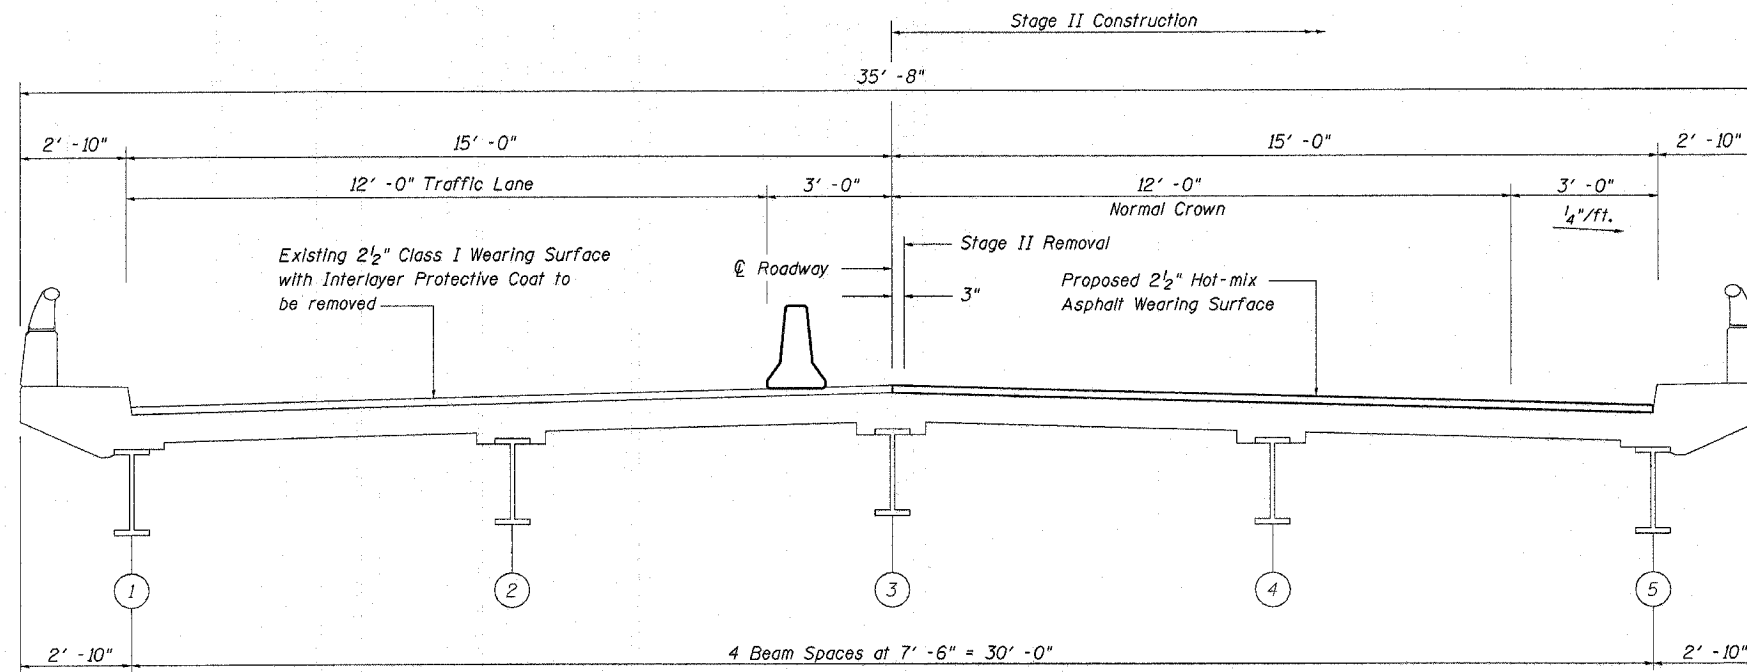

Deck Cross Section - Stage II
(Looking North)

PLOT DATE = Mon Jun 04 14:42:45 2007
 FILE NAME = G:\V-CADD\plans\Winnebago County\101009148096.dgn
 PLOT SCALE = 3/8" = 1'-0"
 USER NAME = jtmcd

Stage Construction
 Montague Road over US 20
 FAP 301 (US 20)
 Section (2HB)M
 Winnebago County
 Structure Number 101-0094