

F.A.P. RTE.	SECTION	COUNTY	TOTAL SHEETS	SHEET NO.
*	**	KANKAKEE	48	34
STA.		TO STA.		
FED. ROAD DIST. NO. - ILLINOIS		FED. AID PROJECT		


- FAP 840 (IL 50) & FAP 330 (IL 17)
- (139 Z, 11) TS-1 & (1) TS-2

**CONTROLLER SEQUENCE**

NAME OF INTERSECTION: ILL 50 (RIVER STREET) AND ILL 50 (INDIANA AVENUE)  
 CONTROLLER SPECIFIED: FULL-ACTUATED CONTROLLER, STANDARD SEQUENCE II, 8 PHASE, IN TYPE IV CABINET  
 REFERRING TO STANDARD 857001, THE VEHICULAR AND PEDESTRIAN PHASES USED ARE DESIGNATED.

**LEGEND**


- VEHICULAR MOVEMENT
- PEDESTRIAN MOVEMENT
- \* NUMBER REFERS TO ASSOCIATED PHASE

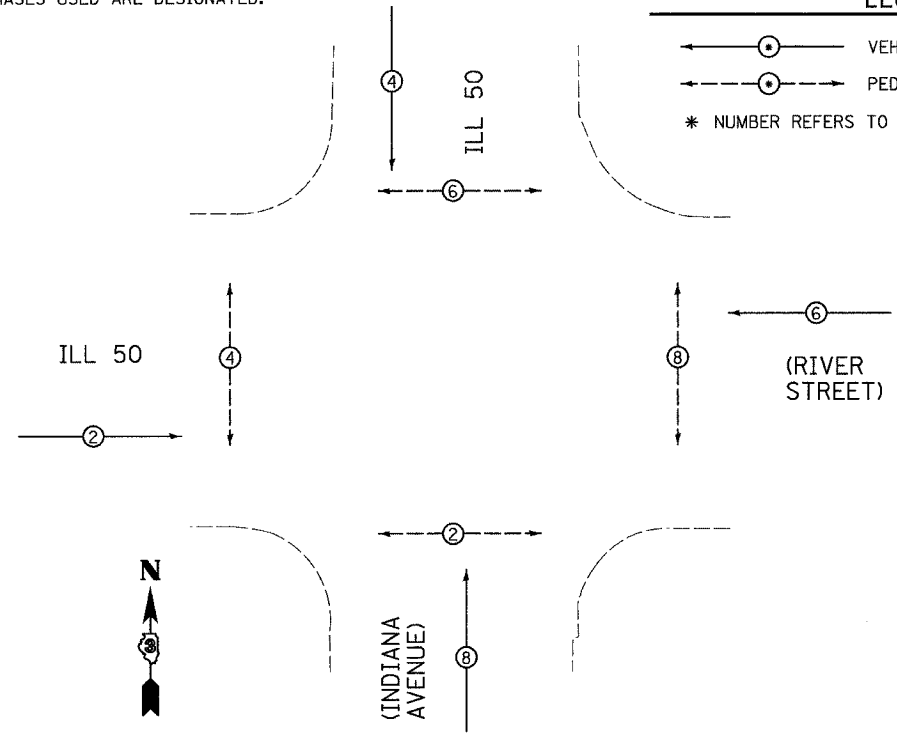

**PROPOSED PLAN**  
NOT TO SCALE

**PROPOSED TRAFFIC SIGNALS LEGEND**

- PROPOSED CABLE NUMBER
- EMERGENCY VEHICLE CONFIRMATION BEACON
- EMERGENCY VEHICLE LIGHT DETECTOR
- PROPOSED INTERCONNECT CABLE
- PROPOSED CONTROLLER CABINET
- LEFT TURN YELLOW
- LEFT TURN GREEN
- SIGNAL SECTION 12"
- RETROFIT EXISTING PEDESTRIAN HEADS WITH LED HEADS
- TRAFFIC SIGNAL BACKPLATE
- RETROFIT EXISTING TRAFFIC SIGNAL WITH LED HEADS
- GROUND CABLE IN CONDUIT, NO. 6 SOLID COPPER (GREEN)
- GROUND ROD AT CONTROLLER (C), POST (P), MAST ARM (MA), SERVICE (S), OR HANDHOLE (H)

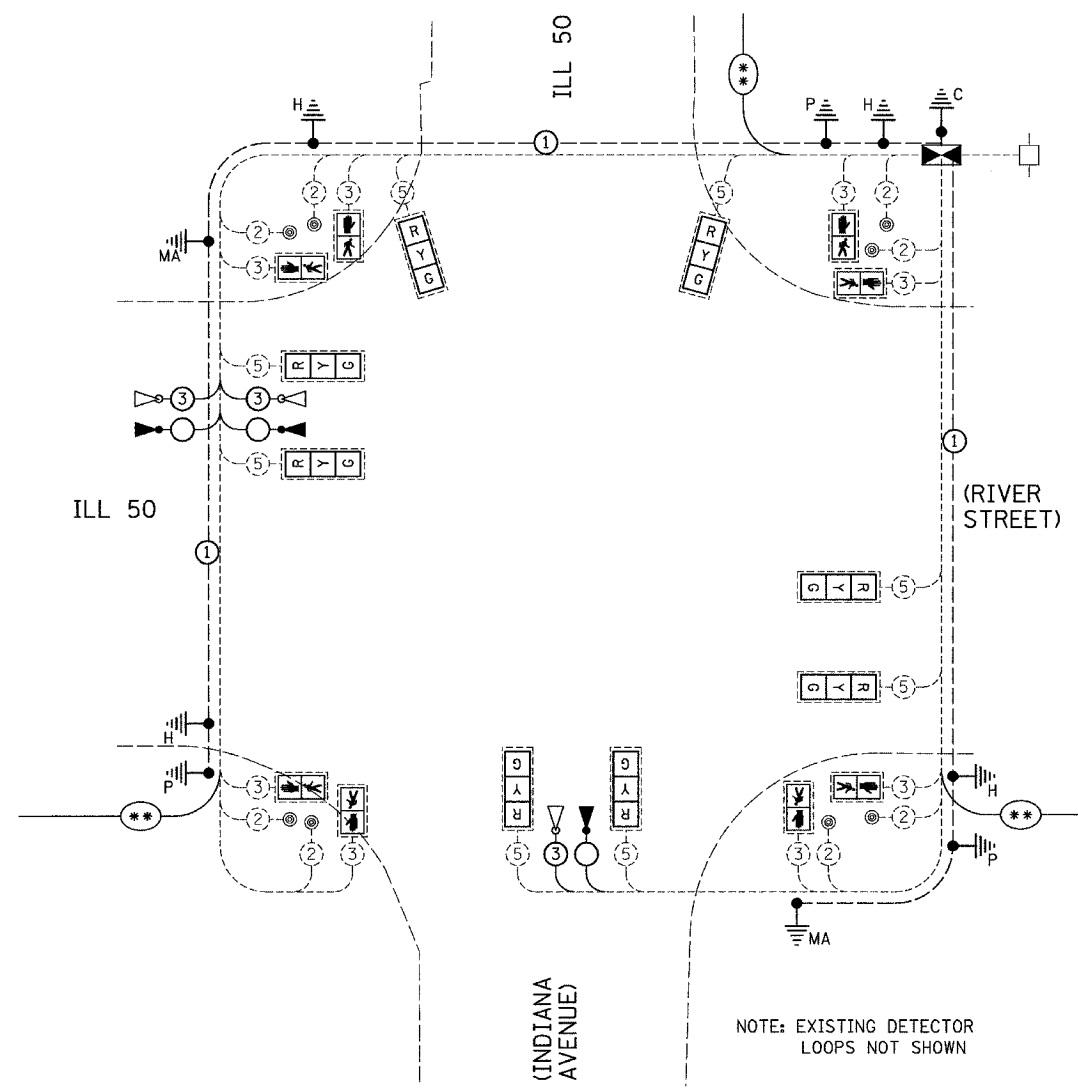

**PROPOSED CABLE PLAN**  
NOT TO SCALE

REVISIONS	
NAME	DATE
ARR	4/07

ILLINOIS DEPARTMENT OF TRANSPORTATION  
**CABLE PLAN**  
 FAP 840 (IL 50)-RIVER STREET AND  
 FAP 840 (IL 50)-INDIANA AVENUE  
 SECTION (139 Z, 11) TS-1 & (1) TS-2  
 KANKAKEE COUNTY

SCALE: VERT. 1" = 20'  
 HORIZ. 1" = 20'  
 DATE 6/05

DRAWN BY ARR  
 CHECKED BY JLS