

F.A.P. RTE.	SECTION	COUNTY	TOTAL SHEETS	SHEET NO.
*	**	KANKAKEE	48	47

STA.	TO STA.
FED. ROAD DIST. NO. ILLINOIS	FED. AID PROJECT



- FAP 840 (IL 50) & FAP 330 (IL 17)
- (139 Z, 11) TS-1 & (1) TS-2

CONSTRUCTION NOTES:

- THE EXISTING AND PROPOSED INTERCONNECT CONDUIT SIZES AND LOCATIONS WERE DETERMINED FROM A REVIEW OF EXISTING PLANS AND A CURSORY FIELD CHECK. THE CONTRACTOR IS RESPONSIBLE FOR DETERMINING THE ACCURACY OF THE INFORMATION TO HIS(HER) SATISFACTION.
- THE CONTRACTOR SHALL REMOVE THE EXISTING INTERCONNECT CABLE AND REPLACE WITH FIBER OPTIC CABLE AS SPECIFIED. THE EXISTING CABLE FROM THE EXISTING MASTER CONTROLLER AT CITY HALL, 385 E. OAK ST., TO INDIANA AVE. AND RTE 17 (COURT ST.) SHALL BE REMOVED BUT NOT REPLACED.
- THE CONTRACTOR, AT HIS(HER) OPTION, MAY CHOOSE TO REMOVE AND REINSTALL EXISTING SIGNAL CABLE FROM CONDUITS TO FACILITATE THE INSTALLATION OF THE FIBER OPTIC CABLE. THIS WORK SHALL BE INCIDENTAL TO THE COST OF THE FIBER OPTIC CABLE.

LEGEND

EXISTING	PROPOSED	
☒	☒	CONTROLLER
□	□	CONCRETE HANDHOLE
▣	▣	DOUBLE CONCRETE HANDHOLE
---	---	CONDUIT

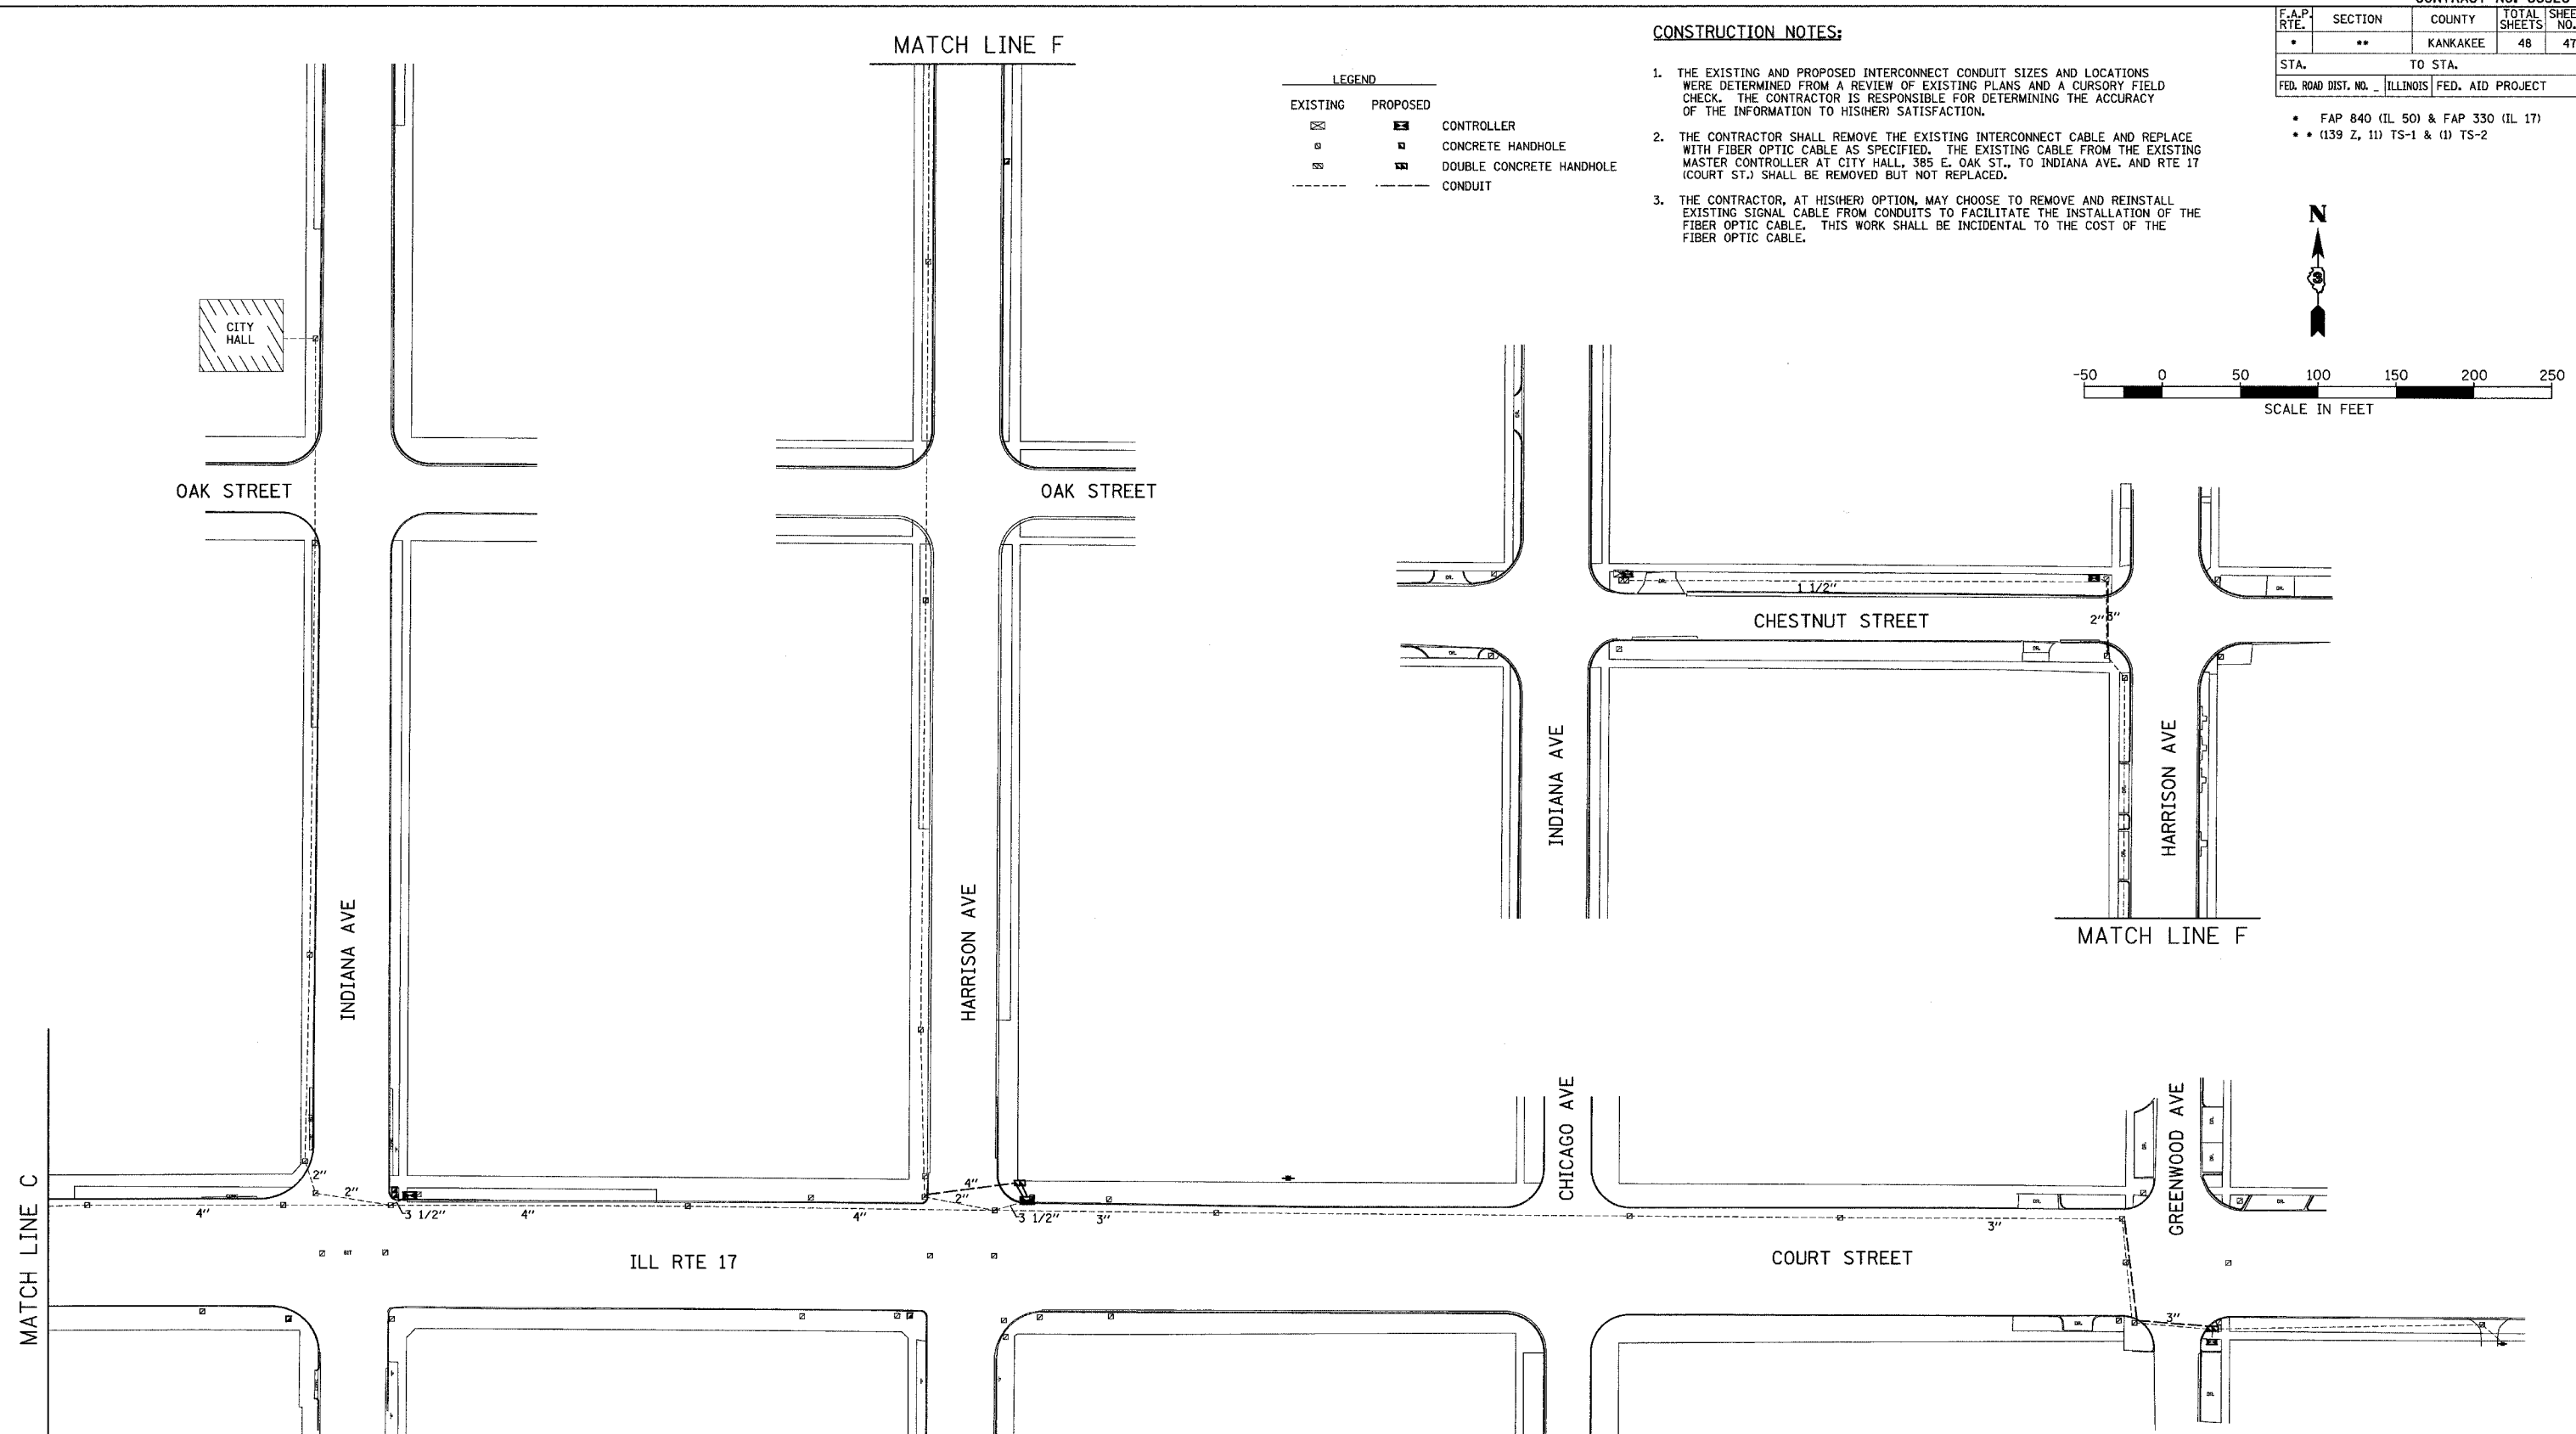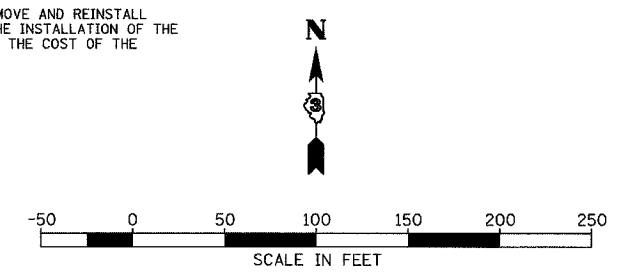

SCHEDULE OF QUANTITIES

ITEM NO.	DESCRIPTION	UNIT	TOTAL QUANTITY	④
87100160	FIBER OPTIC CABLE IN CONDUIT 62.5/125, 24F	FOOT	3867	3867
89502350	REMOVE AND REINSTALL ELECTRIC CABLE FROM CONDUIT	FOOT	3709	3709
X0322925	ELECTRIC CABLE IN CONDUIT, TRACER, NO. 14 1C	FOOT	3867	3867

REVISIONS

NAME	DATE
ARR	4/07

ILLINOIS DEPARTMENT OF TRANSPORTATION
TRAFFIC SIGNAL INTERCONNECT CABLE PLAN
 SECTION (139 Z, 11) TS-1 & (1) TS-2
 KANKAKEE COUNTY

SCALE: VERT. 1" = 50'
 HORIZ. 1" = 50'
 DATE 6/05

DRAWN BY ARR
 CHECKED BY JLS

PLT DATE = 4/07
 PLOT SCALE = 1" = 50'
 USER NAME = ARR