



F.A.P. RTE.	SECTION	COUNTY	TOTAL SHEETS	SHEET NO.
332	(2SB-FAGH)I	IROQUOIS	15	6
FED. ROAD DIST. NO.		ILLINOIS	STATE AID PROJECT	

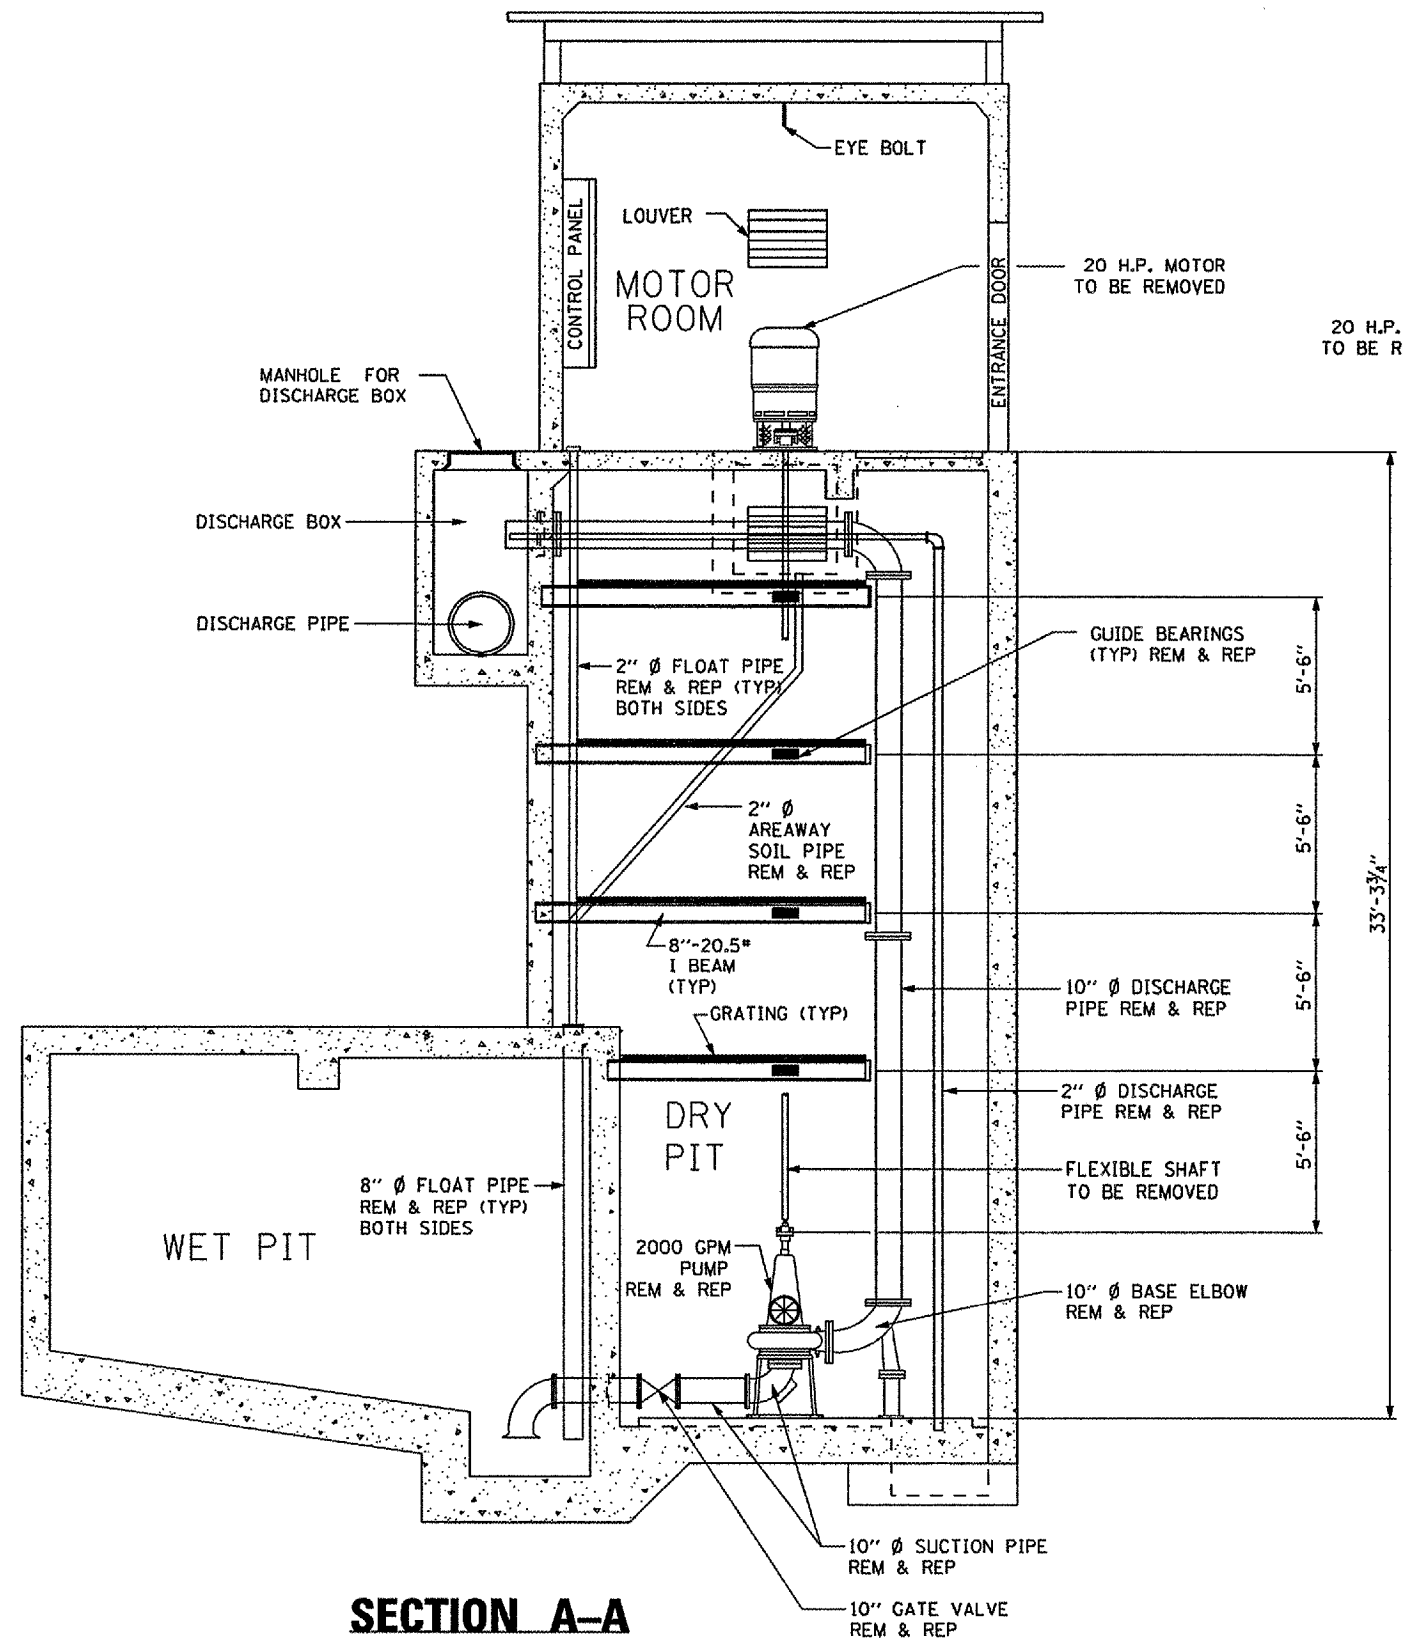

SECTION A-A

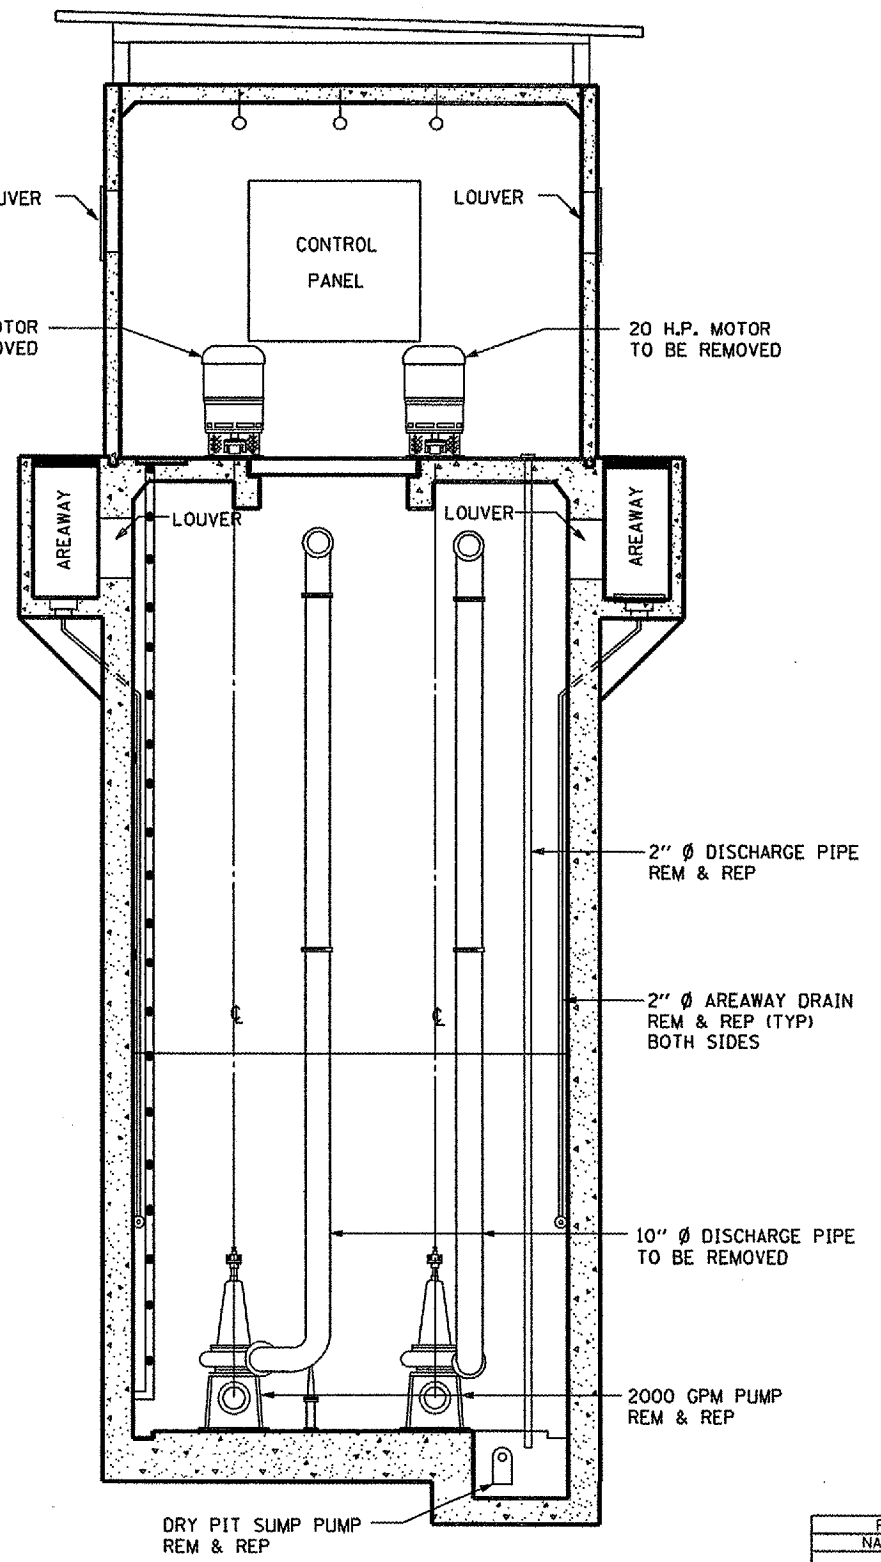

SECTION B-B

NOTE: THE CONTRACTOR SHALL VERIFY ALL DIMENSION IN THE FIELD PRIOR TO ORDERING OF MATERIALS OR REMOVAL OF EQUIPMENT.
 ANY EXISTING SUCTION OR DISCHARGE PIPE PENETRATING THE CONCRETE WALL SHALL REMAIN IN PLACE.

REVISIONS	
NAME	DATE

ILLINOIS DEPARTMENT OF TRANSPORTATION
EXISTING PUMP HOUSE DETAILS
 FAP ROUTE 322 (IL 1) SECTION (2SB-FAGH)I
 IROQUOIS COUNTY
 MILFORD PUMP STATION
 S.N. 038-0024

DATE: JANUARY 7, 2007
 FILE: c:/projects/cm309/details.dgn