

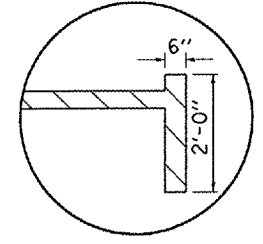



F.A.I. RTE.	SECTION	COUNTY	TOTAL SHEETS	SHEET NO.
180	(06-2B-1)I	BUREAU	14	11

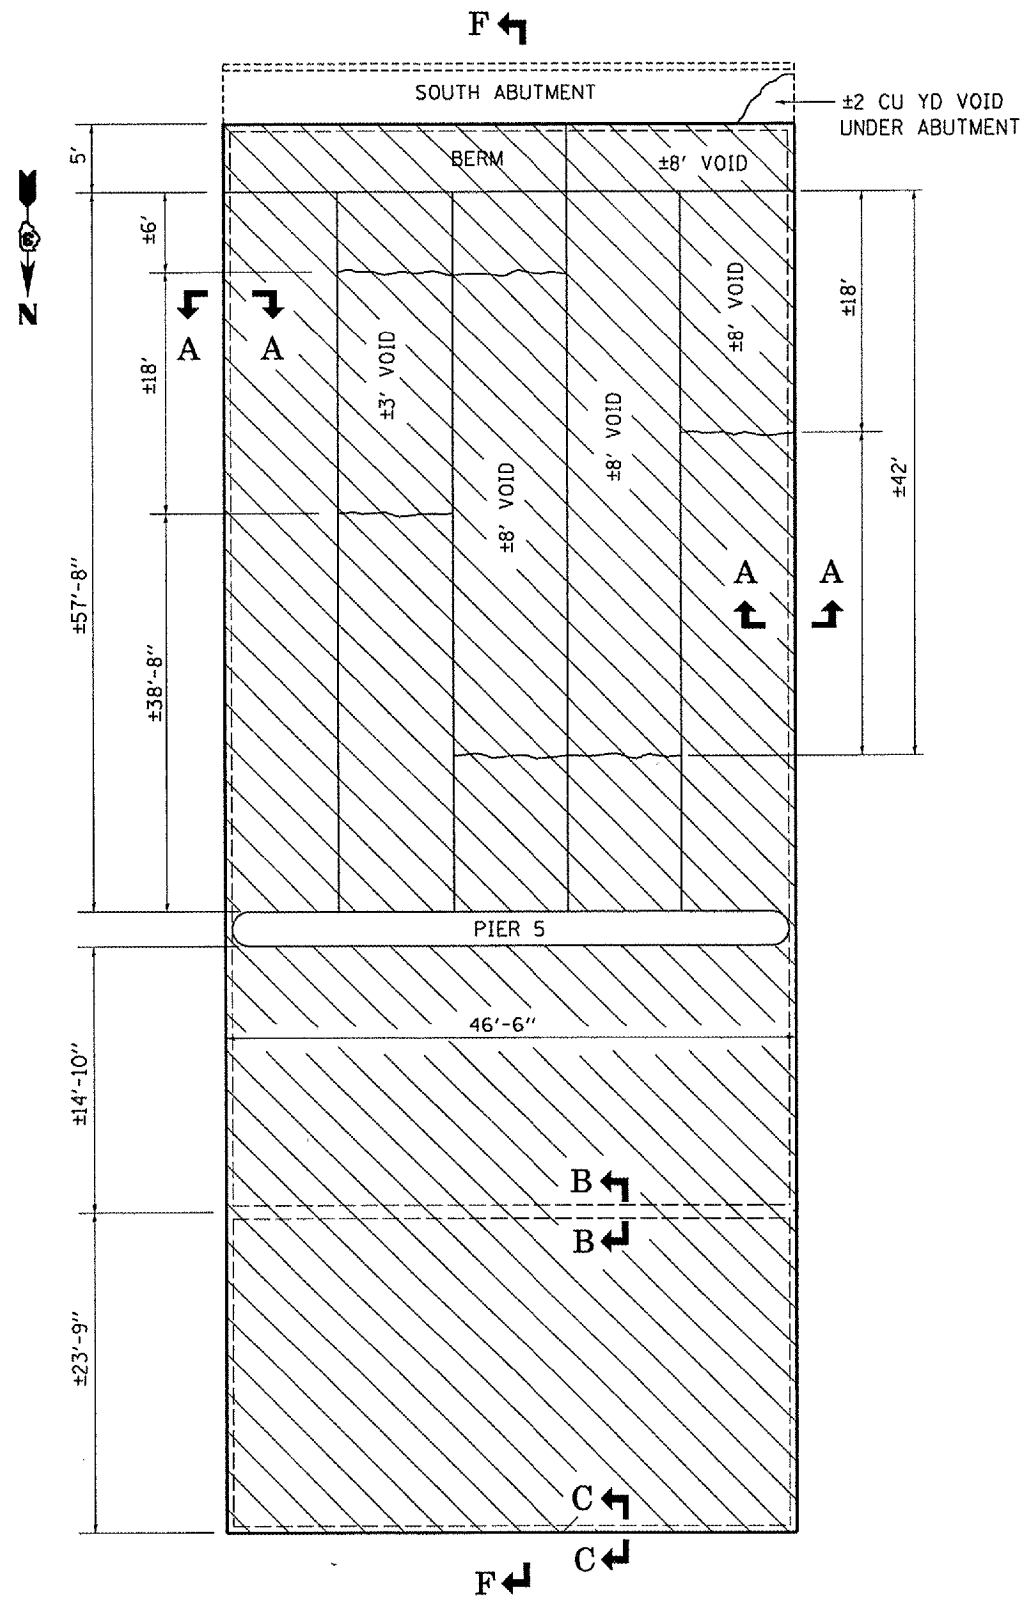


SECTION A-A

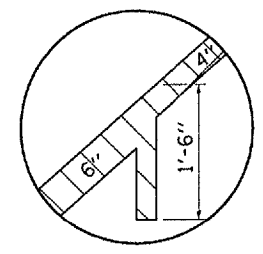




SECTION B-B

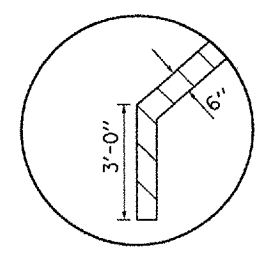

SECTION C-C

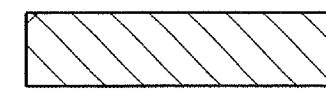

SLOPEWALL REMOVAL

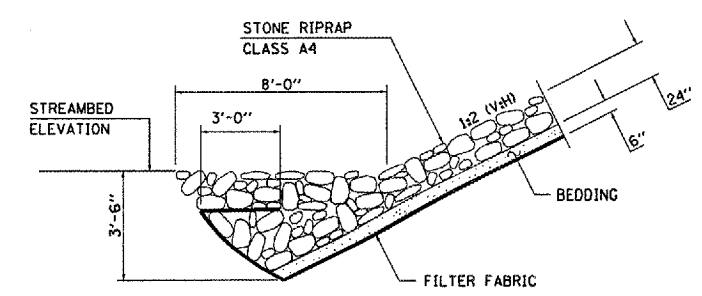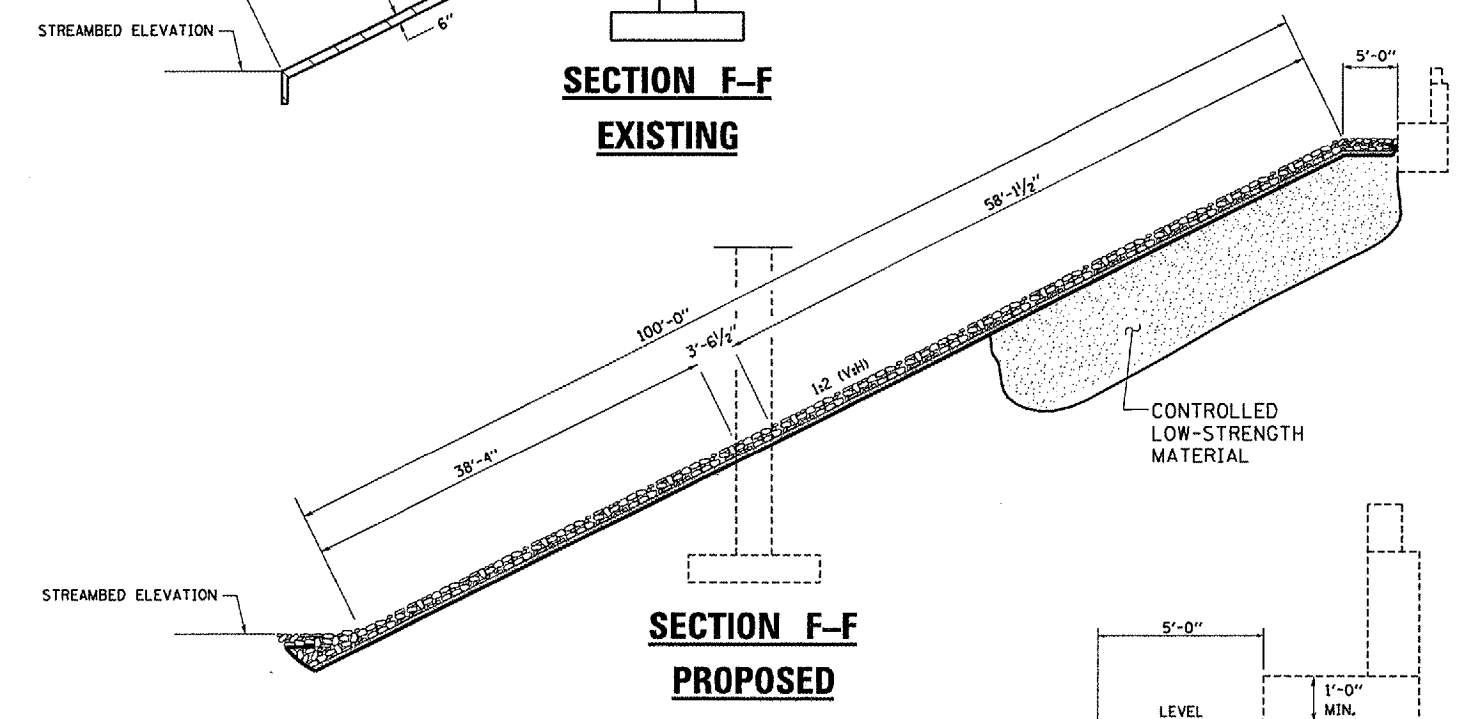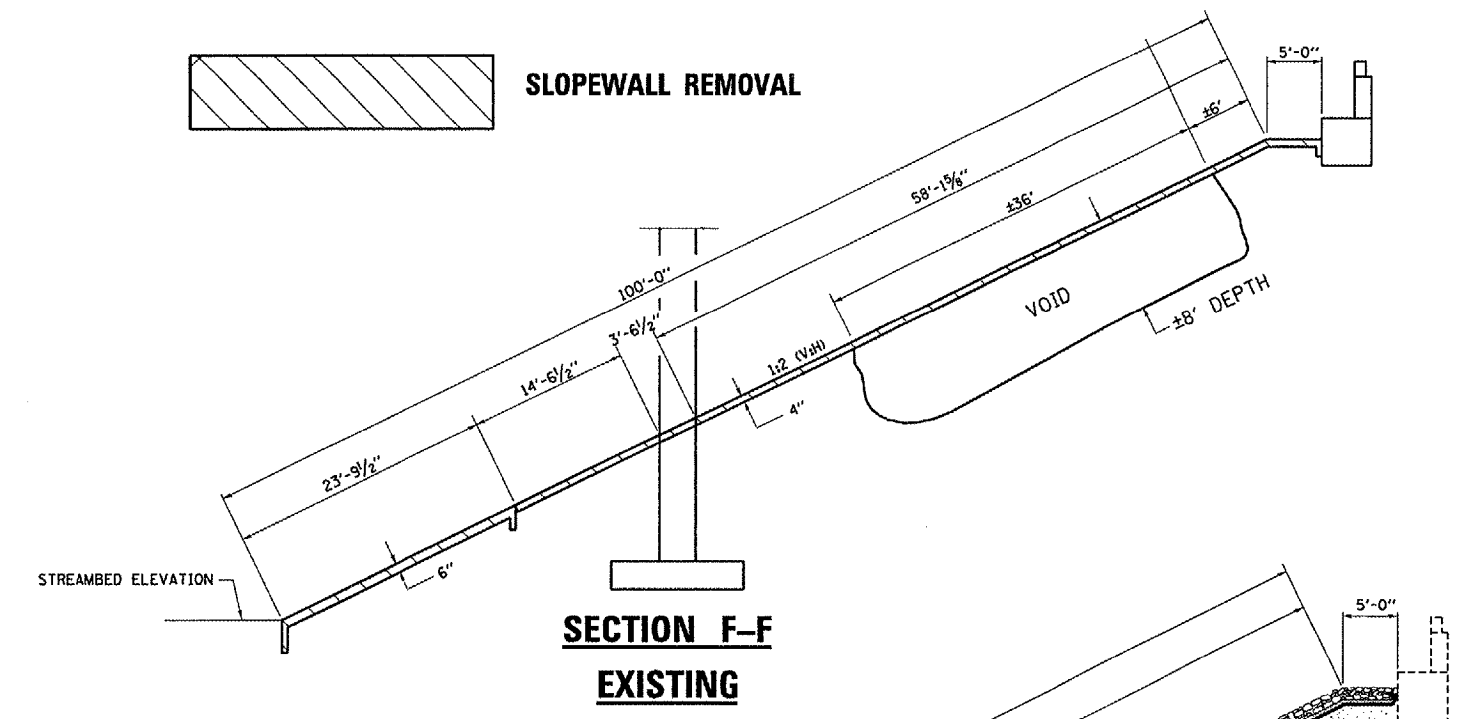

REVISIONS	
NAME	DATE

ILLINOIS DEPARTMENT OF TRANSPORTATION

SLOPEWALL DETAILS AT S. ABUT.

FAI ROUTE 180 SECTION (06-2B-1)I

BUREAU COUNTY

STA. 521+42

S.N. 006-0052 NB

Date: April 5, 2007
c:/projects/main/cm312/details.dgn