



F.A.P. RTE.	SECTION	COUNTY	TOTAL SHEETS	SHEET NO.
840	121BR	VERMILION	19	8
STA.		TO STA.		
FED. ROAD DIST. NO.	ILLINOIS	FED. AID PROJECT		

SHEET 1 OF 6

**EXISTING TYPICAL SECTION
STA. 765+00 - 847+14**

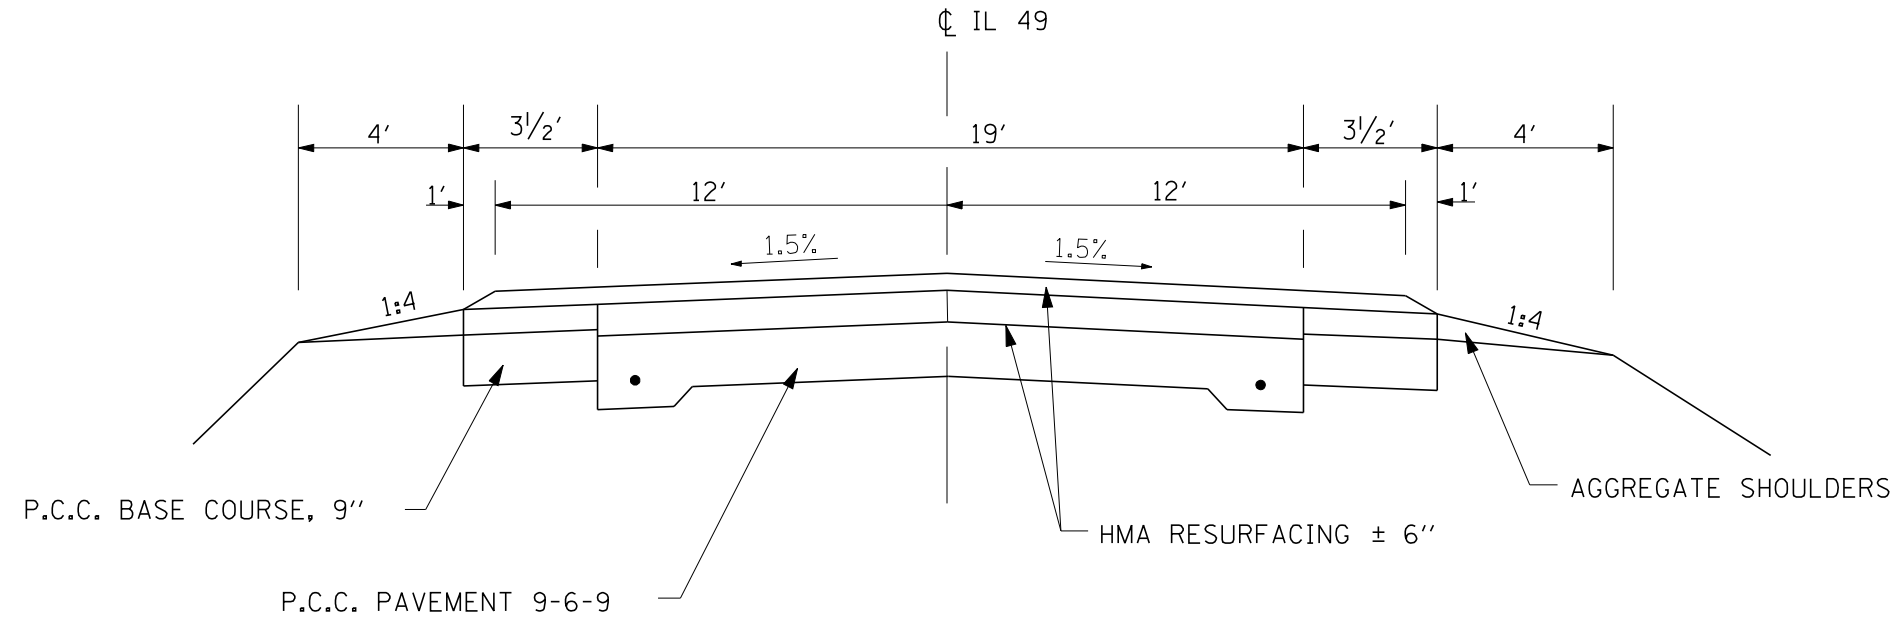

**PROPOSED TYPICAL SECTION
STA. 806+80.46**

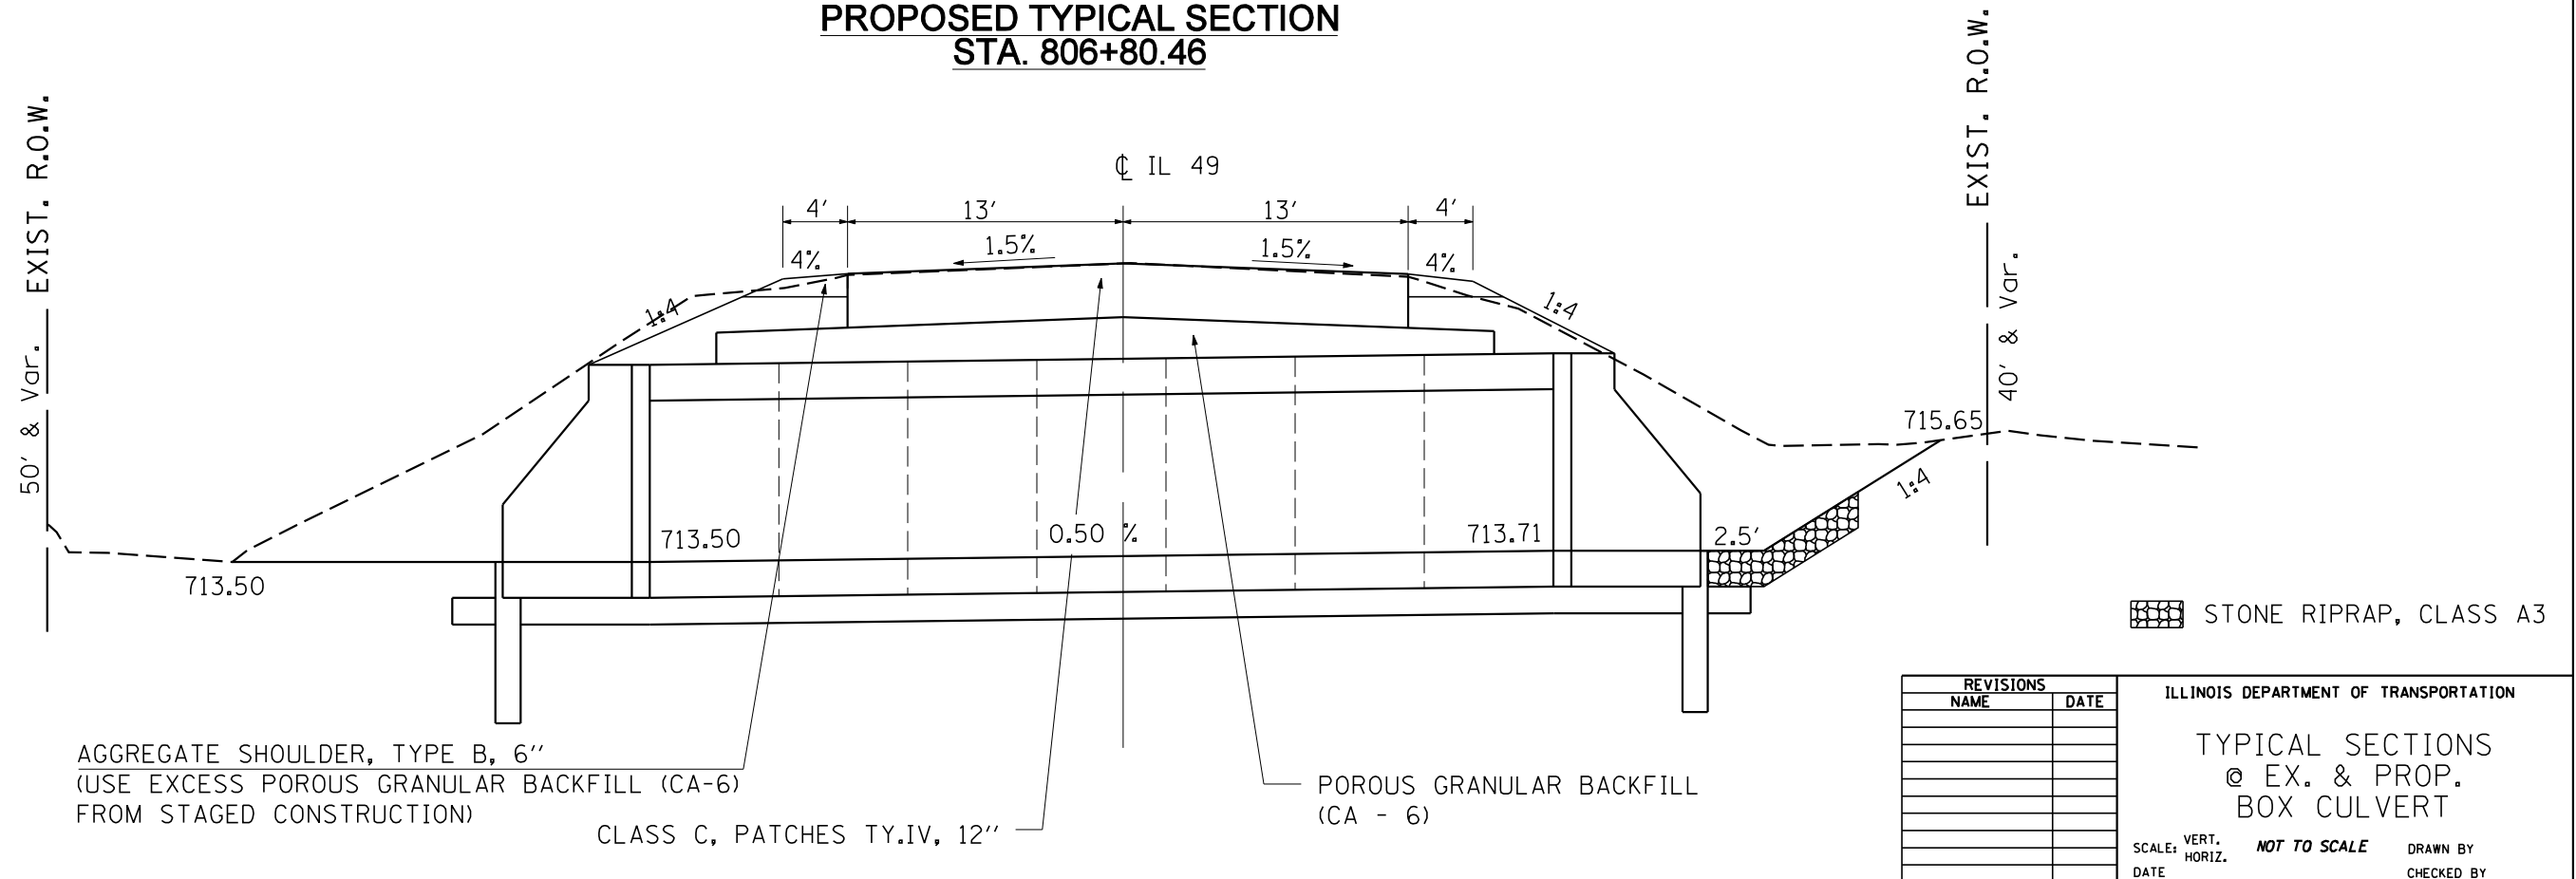

REVISIONS	
NAME	DATE

ILLINOIS DEPARTMENT OF TRANSPORTATION
TYPICAL SECTIONS
@ EX. & PROP.
BOX CULVERT
SCALE: VERT. NOT TO SCALE
HORIZ. DRAWN BY
DATE CHECKED BY

PLOT DATE = 5/14/2007
FILE NAME = c:\projects\10206 (v8)\14\plan\hmts_revised.dgn
PLOT SCALE = 42.3525' / IN.
USER NAME = collierb