


PLAN & PROFILE OF A.R. CULVERT @ STA. 806+80.46

CONTRACT NO. 70585				
F.A.P. RTE.	SECTION	COUNTY	TOTAL SHEETS	SHEET NO.
840	121BR	VERMILION	19	9
STA.		TO STA.		
FED. ROAD DIST. NO.		ILLINOIS FED. AID PROJECT		

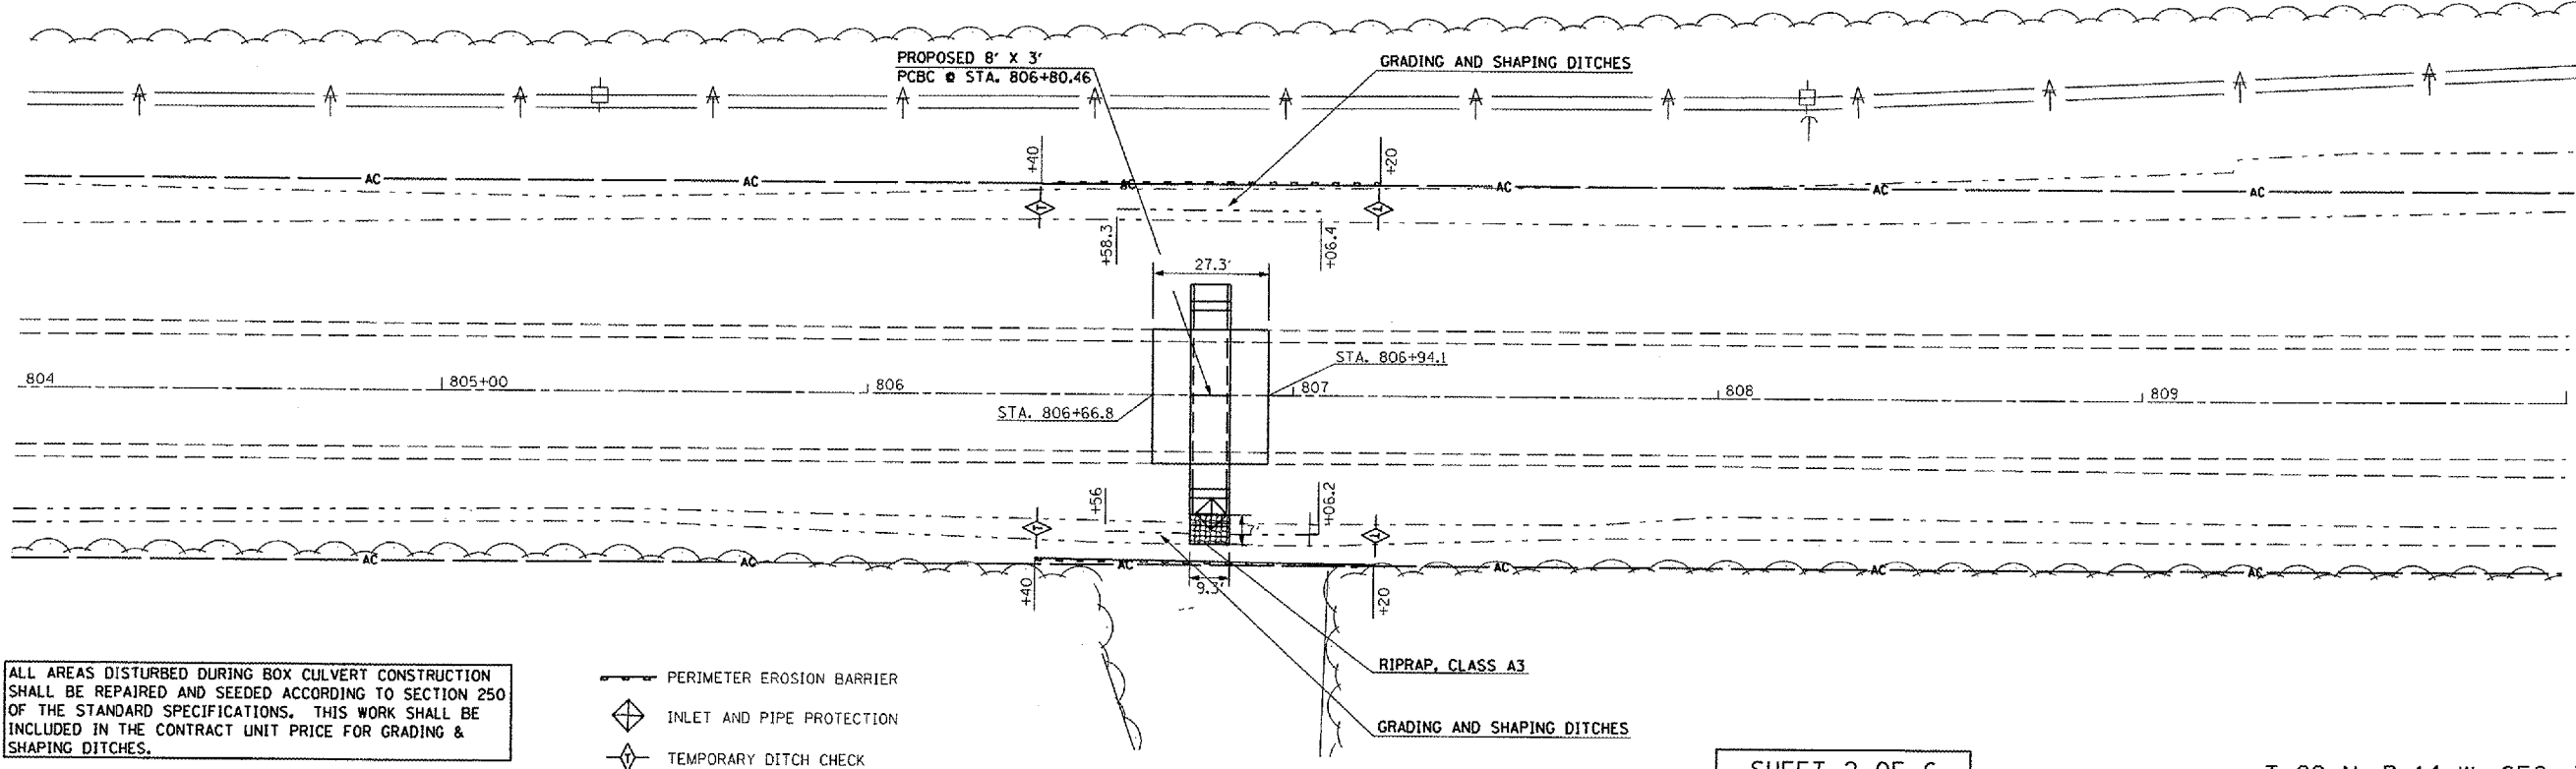


ALL AREAS DISTURBED DURING BOX CULVERT CONSTRUCTION SHALL BE REPAIRED AND SEEDED ACCORDING TO SECTION 250 OF THE STANDARD SPECIFICATIONS. THIS WORK SHALL BE INCLUDED IN THE CONTRACT UNIT PRICE FOR GRADING & SHAPING DITCHES.

- PERIMETER EROSION BARRIER
- INLET AND PIPE PROTECTION
- TEMPORARY DITCH CHECK

SHEET 2 OF 6

T 22 N, R 14 W, SEC. 35 / 36

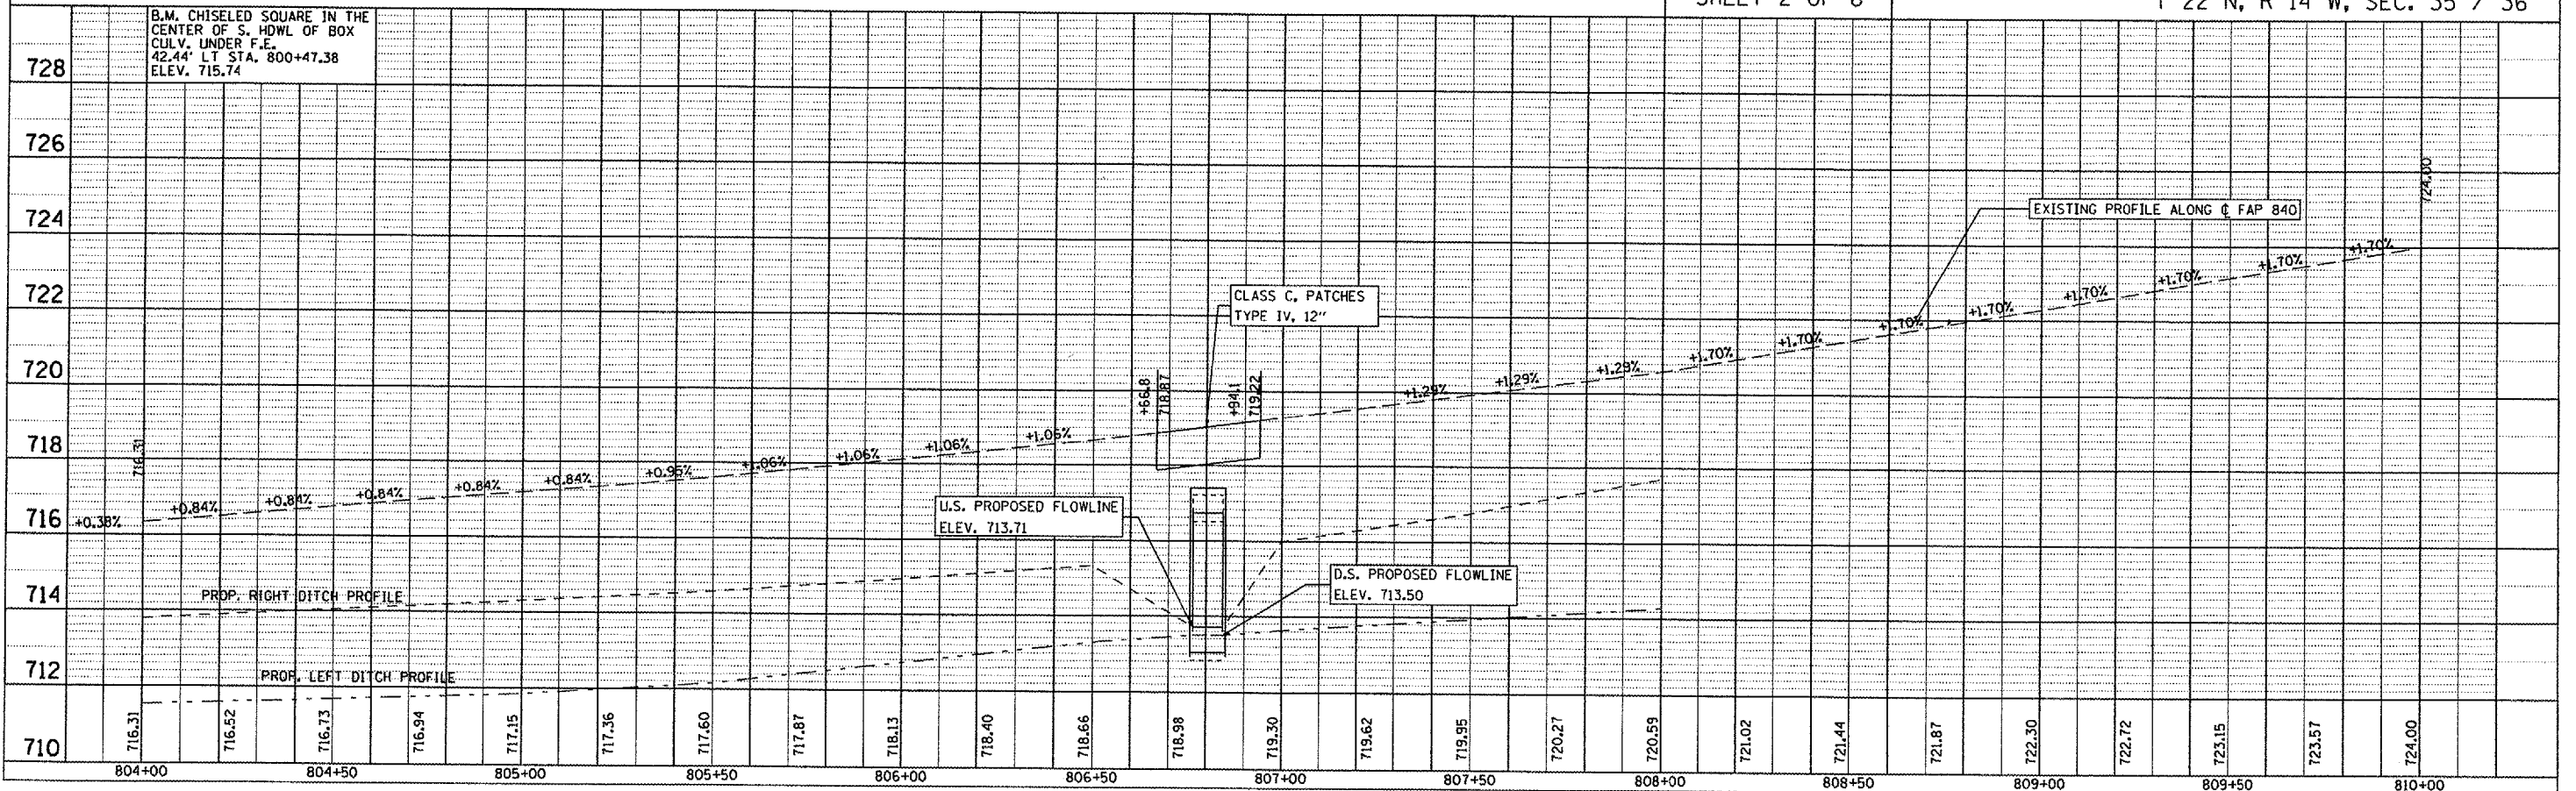

DATE	BY	SURVEYED	CHECKED	DRAWN
PLAN				
NOTE BOOK NO. _____				
DATE FILED _____				

DATE	BY	SURVEYED	CHECKED	DRAWN
PROFILE				
NOTE BOOK NO. _____				
DATE FILED _____				

PLOT DATE: 6/19/2007
 FILE NAME: \\p01\proj\121BR\121BR.dwg
 PLOT SCALE: 1/4" = 1'-0"
 USER NAME: collins