


F.A.I. RTE.	SECTION	COUNTY	TOTAL SHEETS	SHEET NO.
74	92-9 I	VERMILION	8	5

EASTBOUND PASSING LANE  
 STATION 1240+12 TO 1242+08  
 STATION 1319+69 TO 1321+65

**EXISTING TYPICAL CROSS SECTION F.A.I. - 74**

EASTBOUND DRIVING LANE  
 STATION 1239+47 TO 1241+43  
 STATION 1319+51 TO 1321+47

CONTRACT NO. 70657

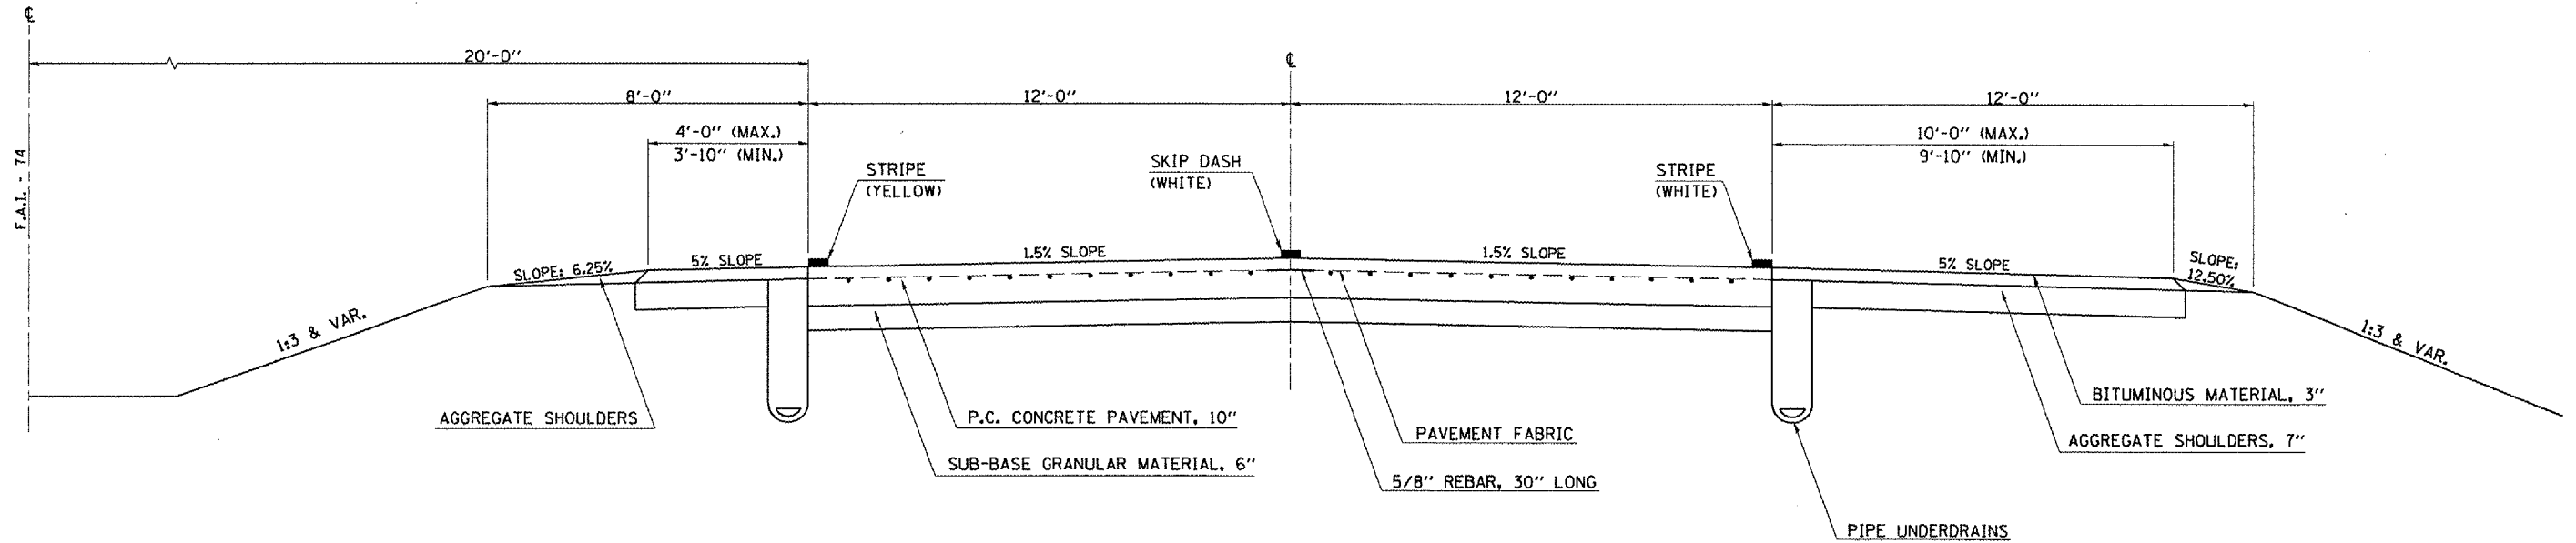

EASTBOUND PASSING LANE  
 STATION 1238+62 TO 1240+12  
 STATION 1242+08 TO 1243+58  
 STATION 1318+19 TO 1319+69  
 STATION 1321+65 TO 1323+15

**EXISTING TYPICAL CROSS SECTION F.A.I. - 74**

EASTBOUND DRIVING LANE  
 STATION 1237+97 TO 1239+47  
 STATION 1241+43 TO 1242+93  
 STATION 1318+01 TO 1319+51  
 STATION 1321+47 TO 1322+97

