


F.A.I. RTE.	SECTION	COUNTY	TOTAL SHEETS	SHEET NO.
55	*	**	13	9
STA.		TO STA.		
FED. ROAD DIST. NO.	ILLINOIS	FED. AID PROJECT		

\* - D-6 MEDIAN PROTECTION 2007  
 \*\* - MACOUPIN, MONTGOMERY, SANGAMON, AND LOGAN COUNTIES

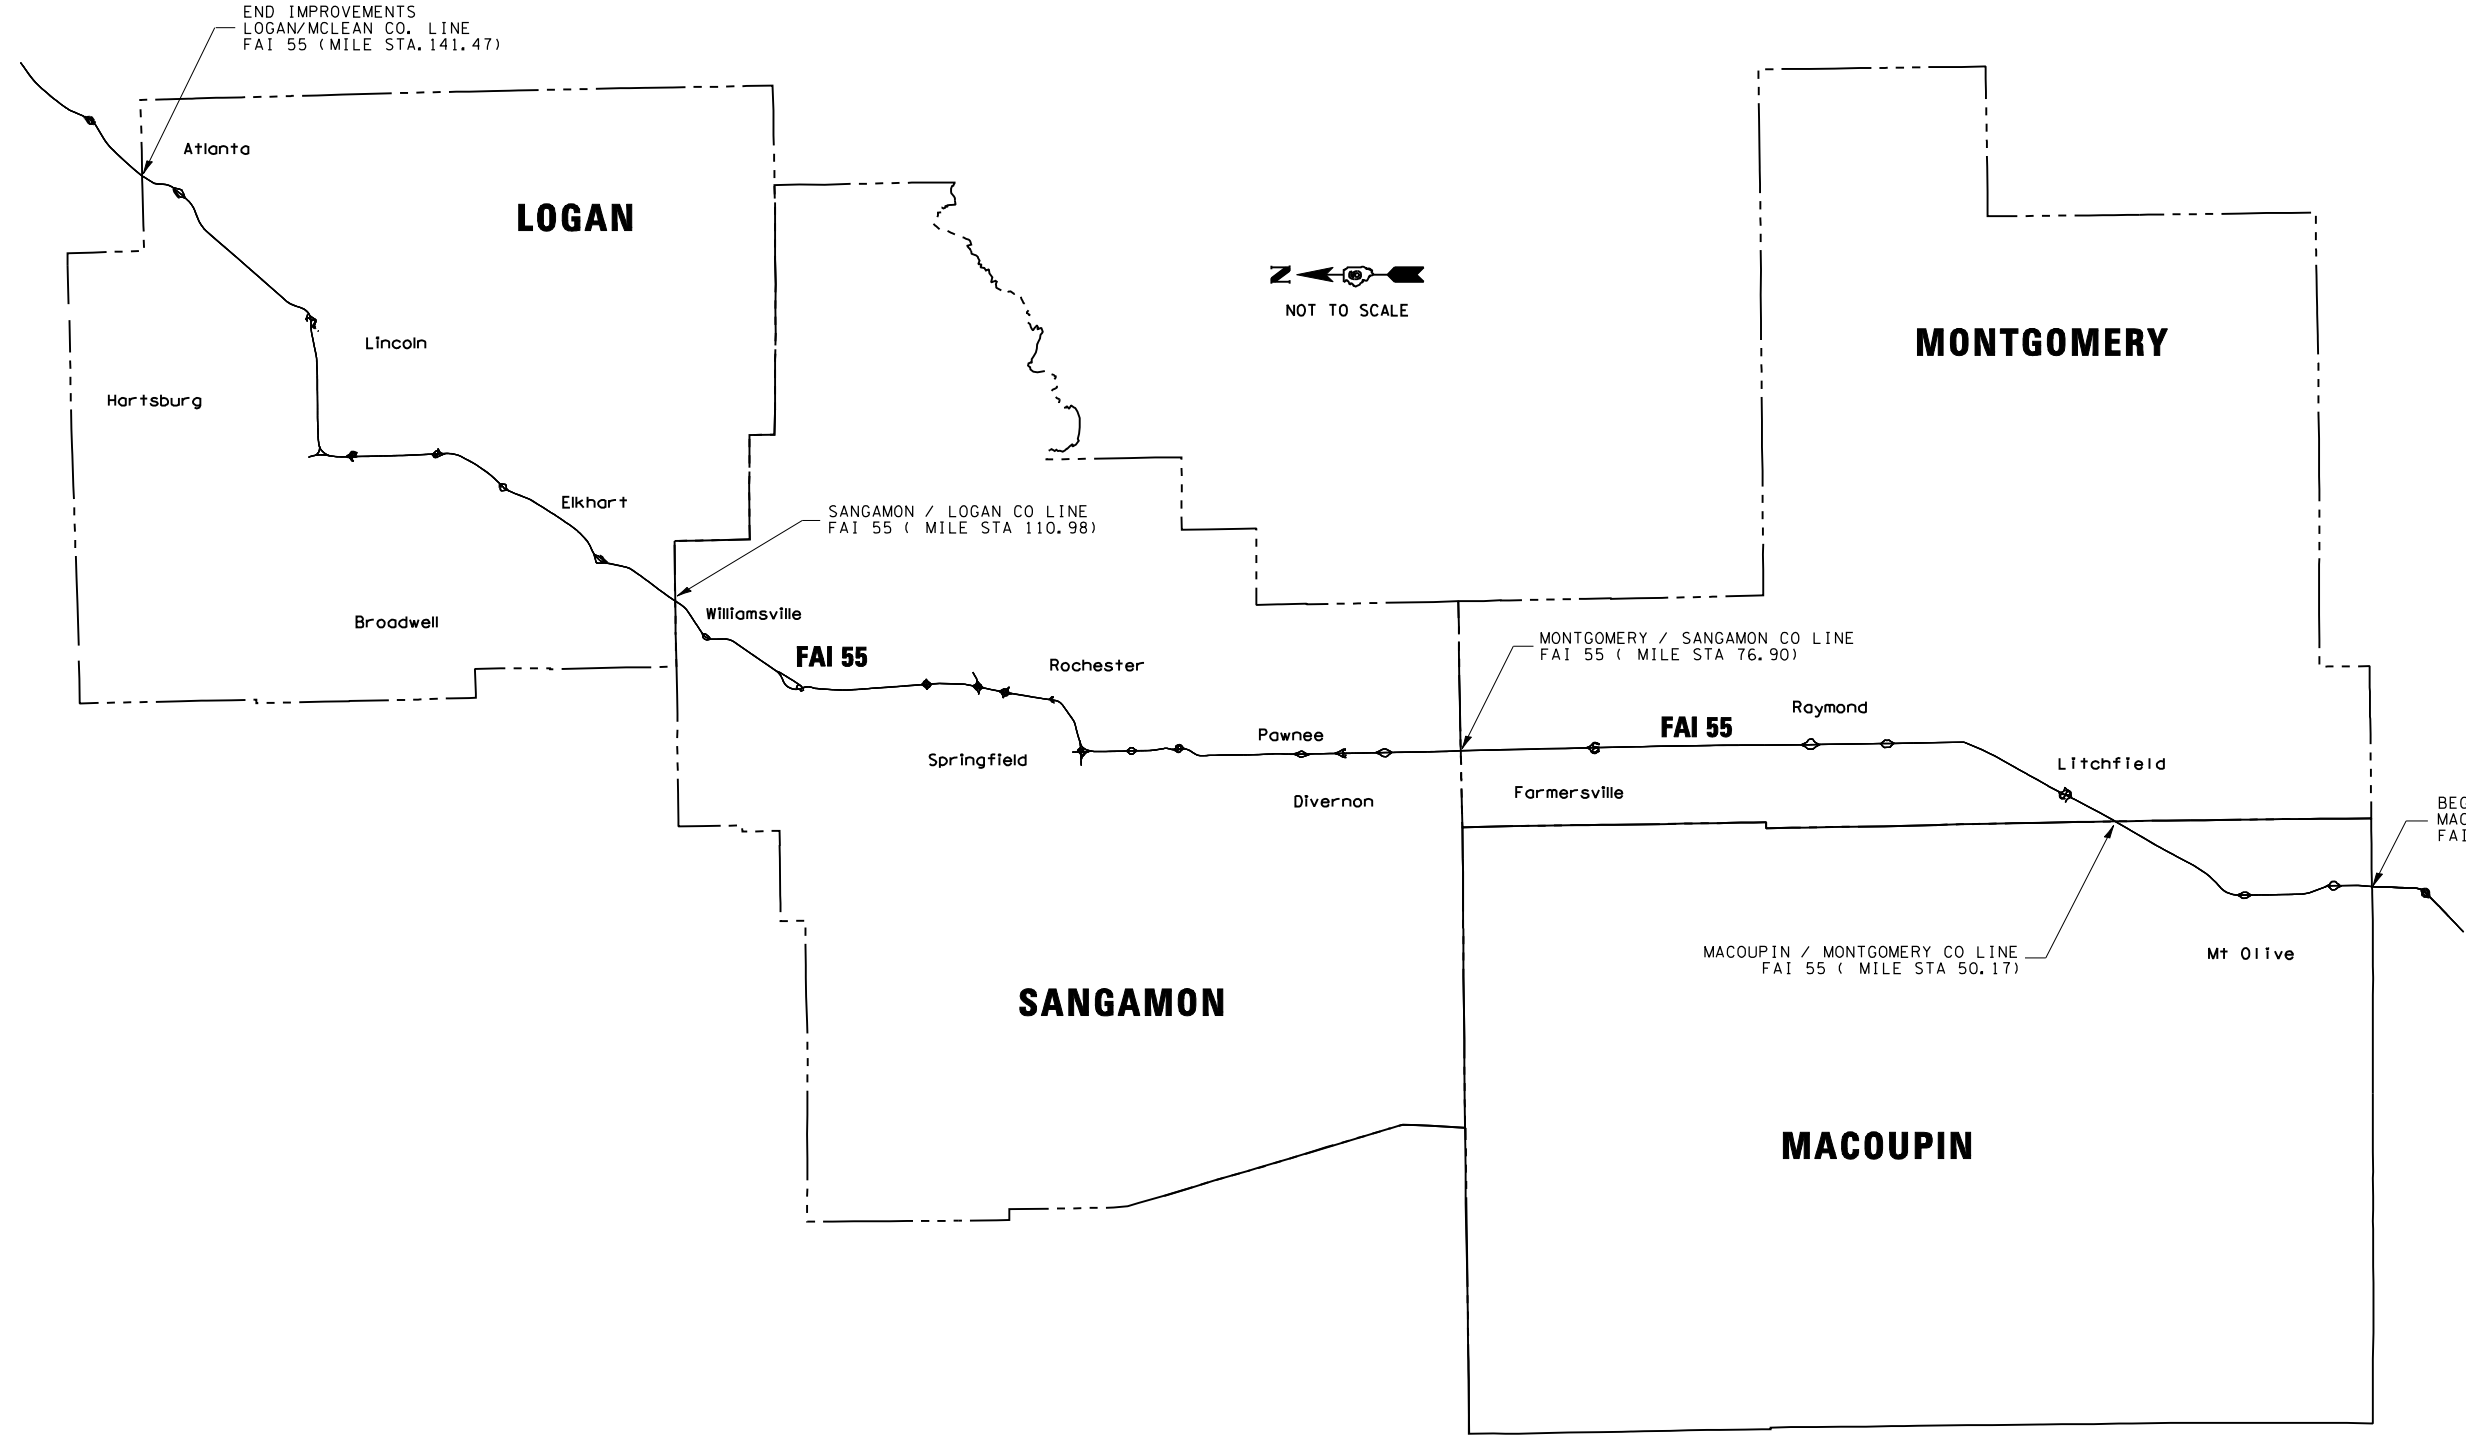

END IMPROVEMENTS  
 LOGAN/MCLEAN CO. LINE  
 FAI 55 (MILE STA. 141.47)

SANGAMON / LOGAN CO LINE  
 FAI 55 (MILE STA 110.98)

MONTGOMERY / SANGAMON CO LINE  
 FAI 55 (MILE STA 76.90)

MACOUPIN / MONTGOMERY CO LINE  
 FAI 55 (MILE STA 50.17)

BEGIN IMPROVEMENTS  
 MACOUPIN / MADISON CO LINE  
 FAI 55 (MILE STA 38.91)

PLOT DATE = 5/10/2007  
 FILE NAME = c:\projects\d652906\shplanschematic.dgn  
 PLOT SCALE = 1/8"=1'-0" / IN.  
 USER NAME = laughlin-1

REVISIONS	
NAME	DATE

ILLINOIS DEPARTMENT OF TRANSPORTATION  
 PLAN SHEET  
 FAI 55  
 SECTION D-6 MEDIAN PROTECTION 2007  
 MACOUPIN, MONTGOMERY,  
 SANGAMON, LOGAN COUNTIES