


F.A.I. RTE.	SECTION	COUNTY	TOTAL SHEETS	SHEET NO.
55	*	**	13	11

FED. ROAD DIST. NO.	ILLINOIS	FED. AID PROJECT


STA. TO STA.
 * - D-6 MEDIAN PROTECTION 2007
 ** - MACOUPIN, MONTGOMERY, SANGAMON, AND LOGAN COUNTIES

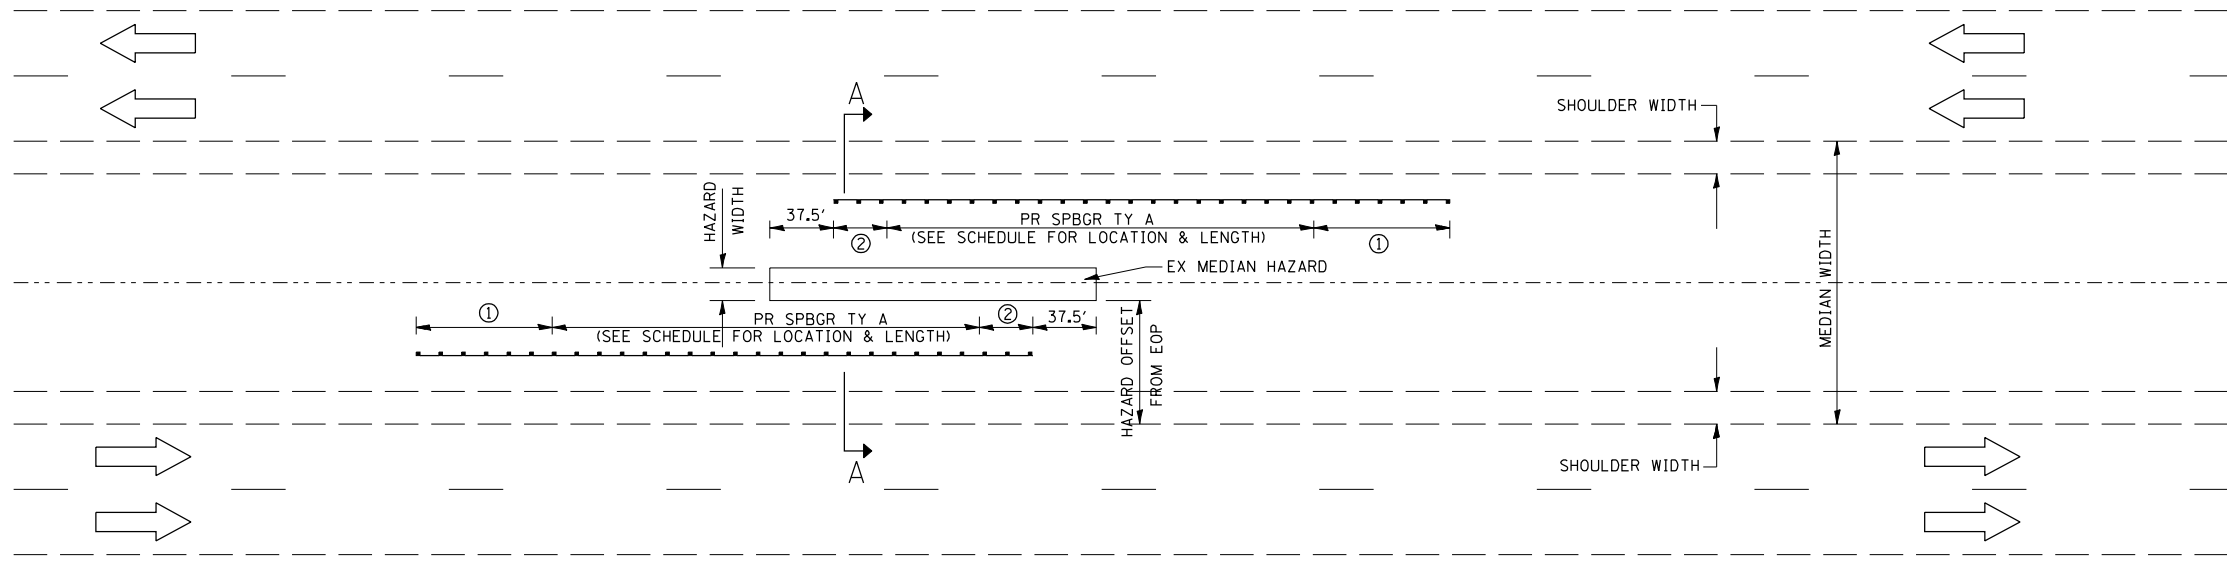

DETAIL "B"

(PROPOSED PROTECTION OF MEDIAN HAZARD WITH PROPOSED GUARDRAIL)

- ① PR TRAFFIC BARRIER TERMINAL, TYPE 1, SPECIAL (TANGENT)
- ② PR TRAFFIC BARRIER TERMINAL, TYPE 2
 NOTE: TYPE 2 TERMINATES 37.5 FT BEFORE END OF HAZARD

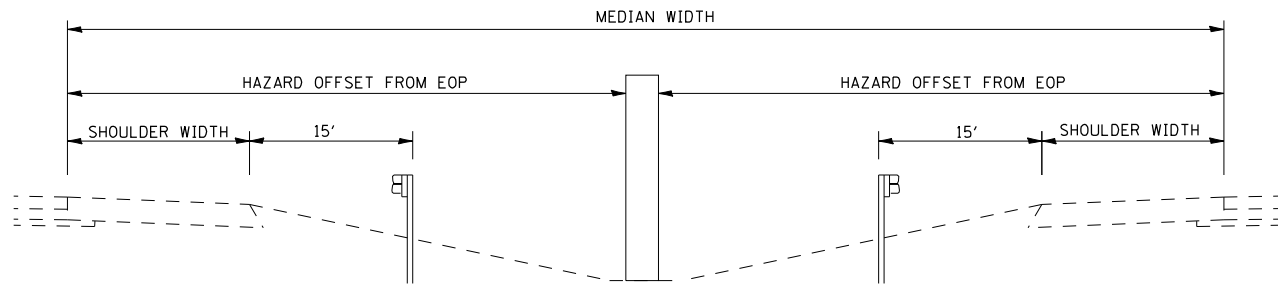

SECTION A-A

(TYPICAL CROSS SECTION)

REVISIONS	
NAME	DATE

ILLINOIS DEPARTMENT OF TRANSPORTATION

DETAIL "B"

FAI 55
 SECTION D-6 MEDIAN PROTECTION 2007
 MACOUPIN, MONTGOMERY,
 SANGAMON, LOGAN COUNTIES

PLOT DATE = 5/10/2007
 FILE NAME = c:\p\projects\d652906\shdetalls.dgn
 PLOT SCALE = 1/8" = 1' / IN.
 USER NAME = laughlin-1