



F.A.I. RTE.	SECTION	COUNTY	TOTAL SHEETS	SHEET NO.
55	*	**	13	12
STA.		TO STA.		
FED. ROAD DIST. NO.	ILLINOIS	FED. AID PROJECT		

\* - D-6 MEDIAN PROTECTION 2007  
 \*\* - MACOUPIN, MONTGOMERY, SANGAMON, AND LOGAN COUNTIES

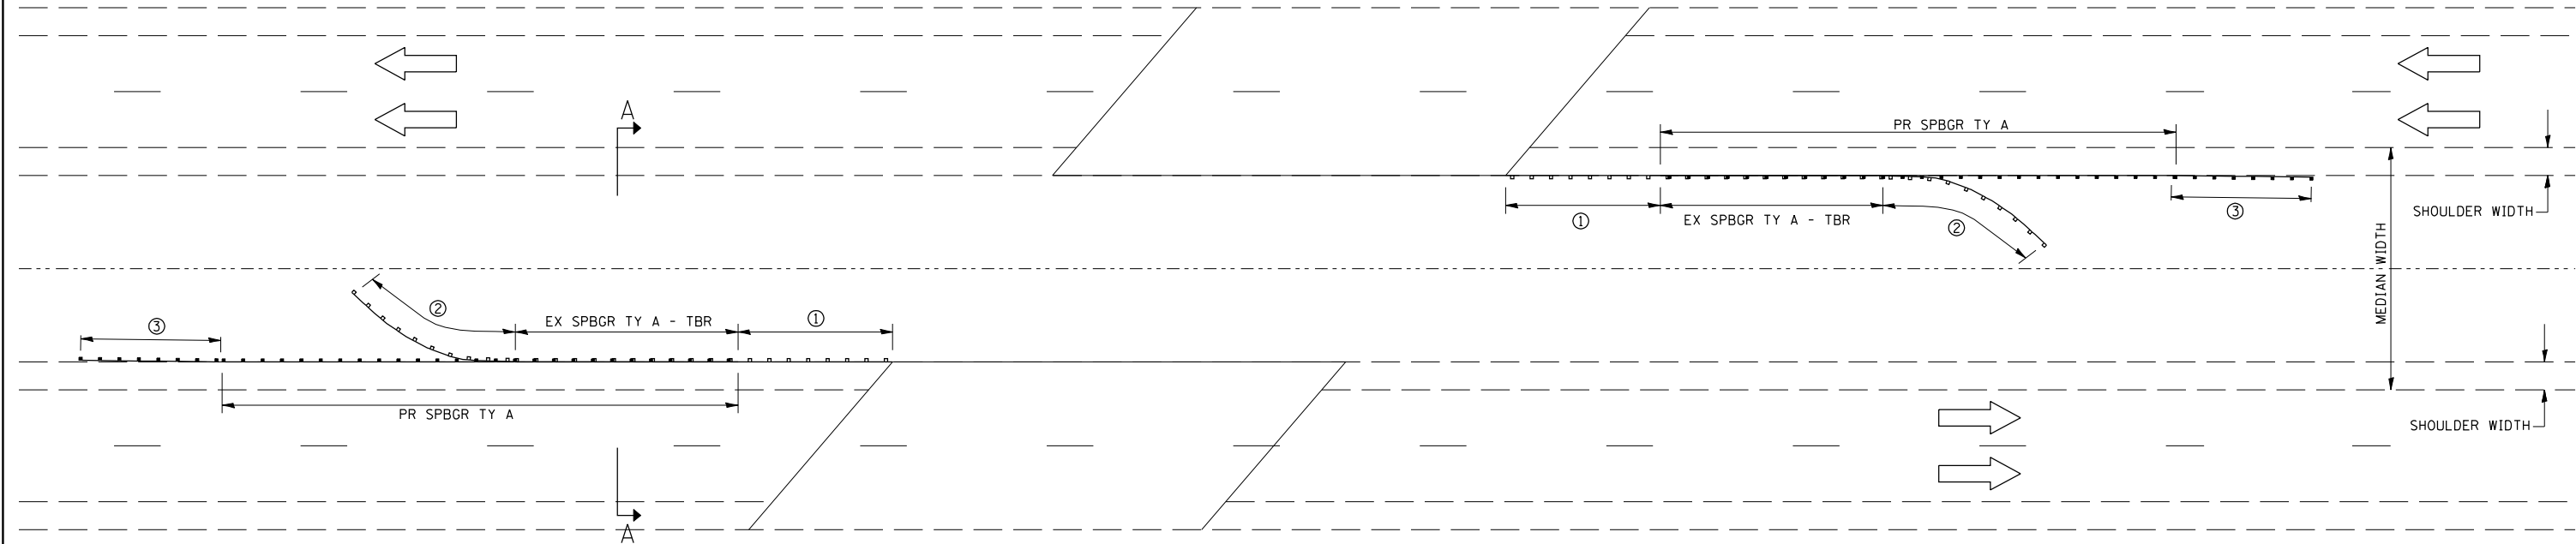

**DETAIL "C"**  
 (PROPOSED PROTECTION OF AT GRADE HAZARD WITH PROPOSED GUARDRAIL IMPROVEMENT)

- ① EX TRAFFIC BARRIER TERMINAL, TYPE 6  
PR TRAFFIC BARRIER TERMINAL, TYPE 6, SPECIAL
- ② EX TRAFFIC BARRIER TERMINAL, TYPE 4 - TO BE REMOVED
- ③ PR TRAFFIC BARRIER TERMINAL, TYPE 1 - TANGENT

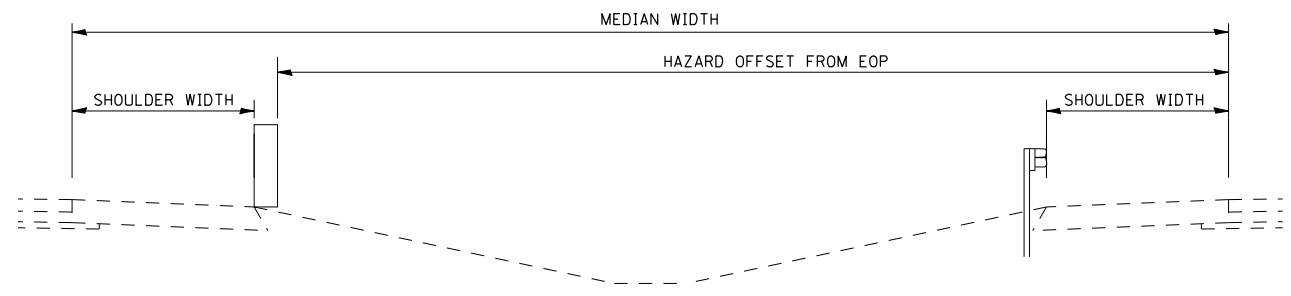

**SECTION A-A**  
 (TYPICAL CROSS SECTION)

REVISIONS	
NAME	DATE

ILLINOIS DEPARTMENT OF TRANSPORTATION  
**DETAIL "C"**  
 FAI 55  
 SECTION D-6 MEDIAN PROTECTION 2007  
 MACOUPIN, MONTGOMERY,  
 SANGAMON, LOGAN COUNTIES

PLOT DATE = 5/10/2007  
 FILE NAME = c:\projects\d652906\shdetail.dgn  
 PLOT SCALE = 1/8" = 1' / IN.  
 USER NAME = laughlin