


F.A. RTE.	SECTION	COUNTY	TOTAL SHEETS	SHEET NO.
67		SANGAMON	8	8

STA.	TO STA.
FED. ROAD DIST. NO.	ILLINOIS FED. AID PROJECT

SECTION D-6 BUILDING DEMOLITION 2008-01

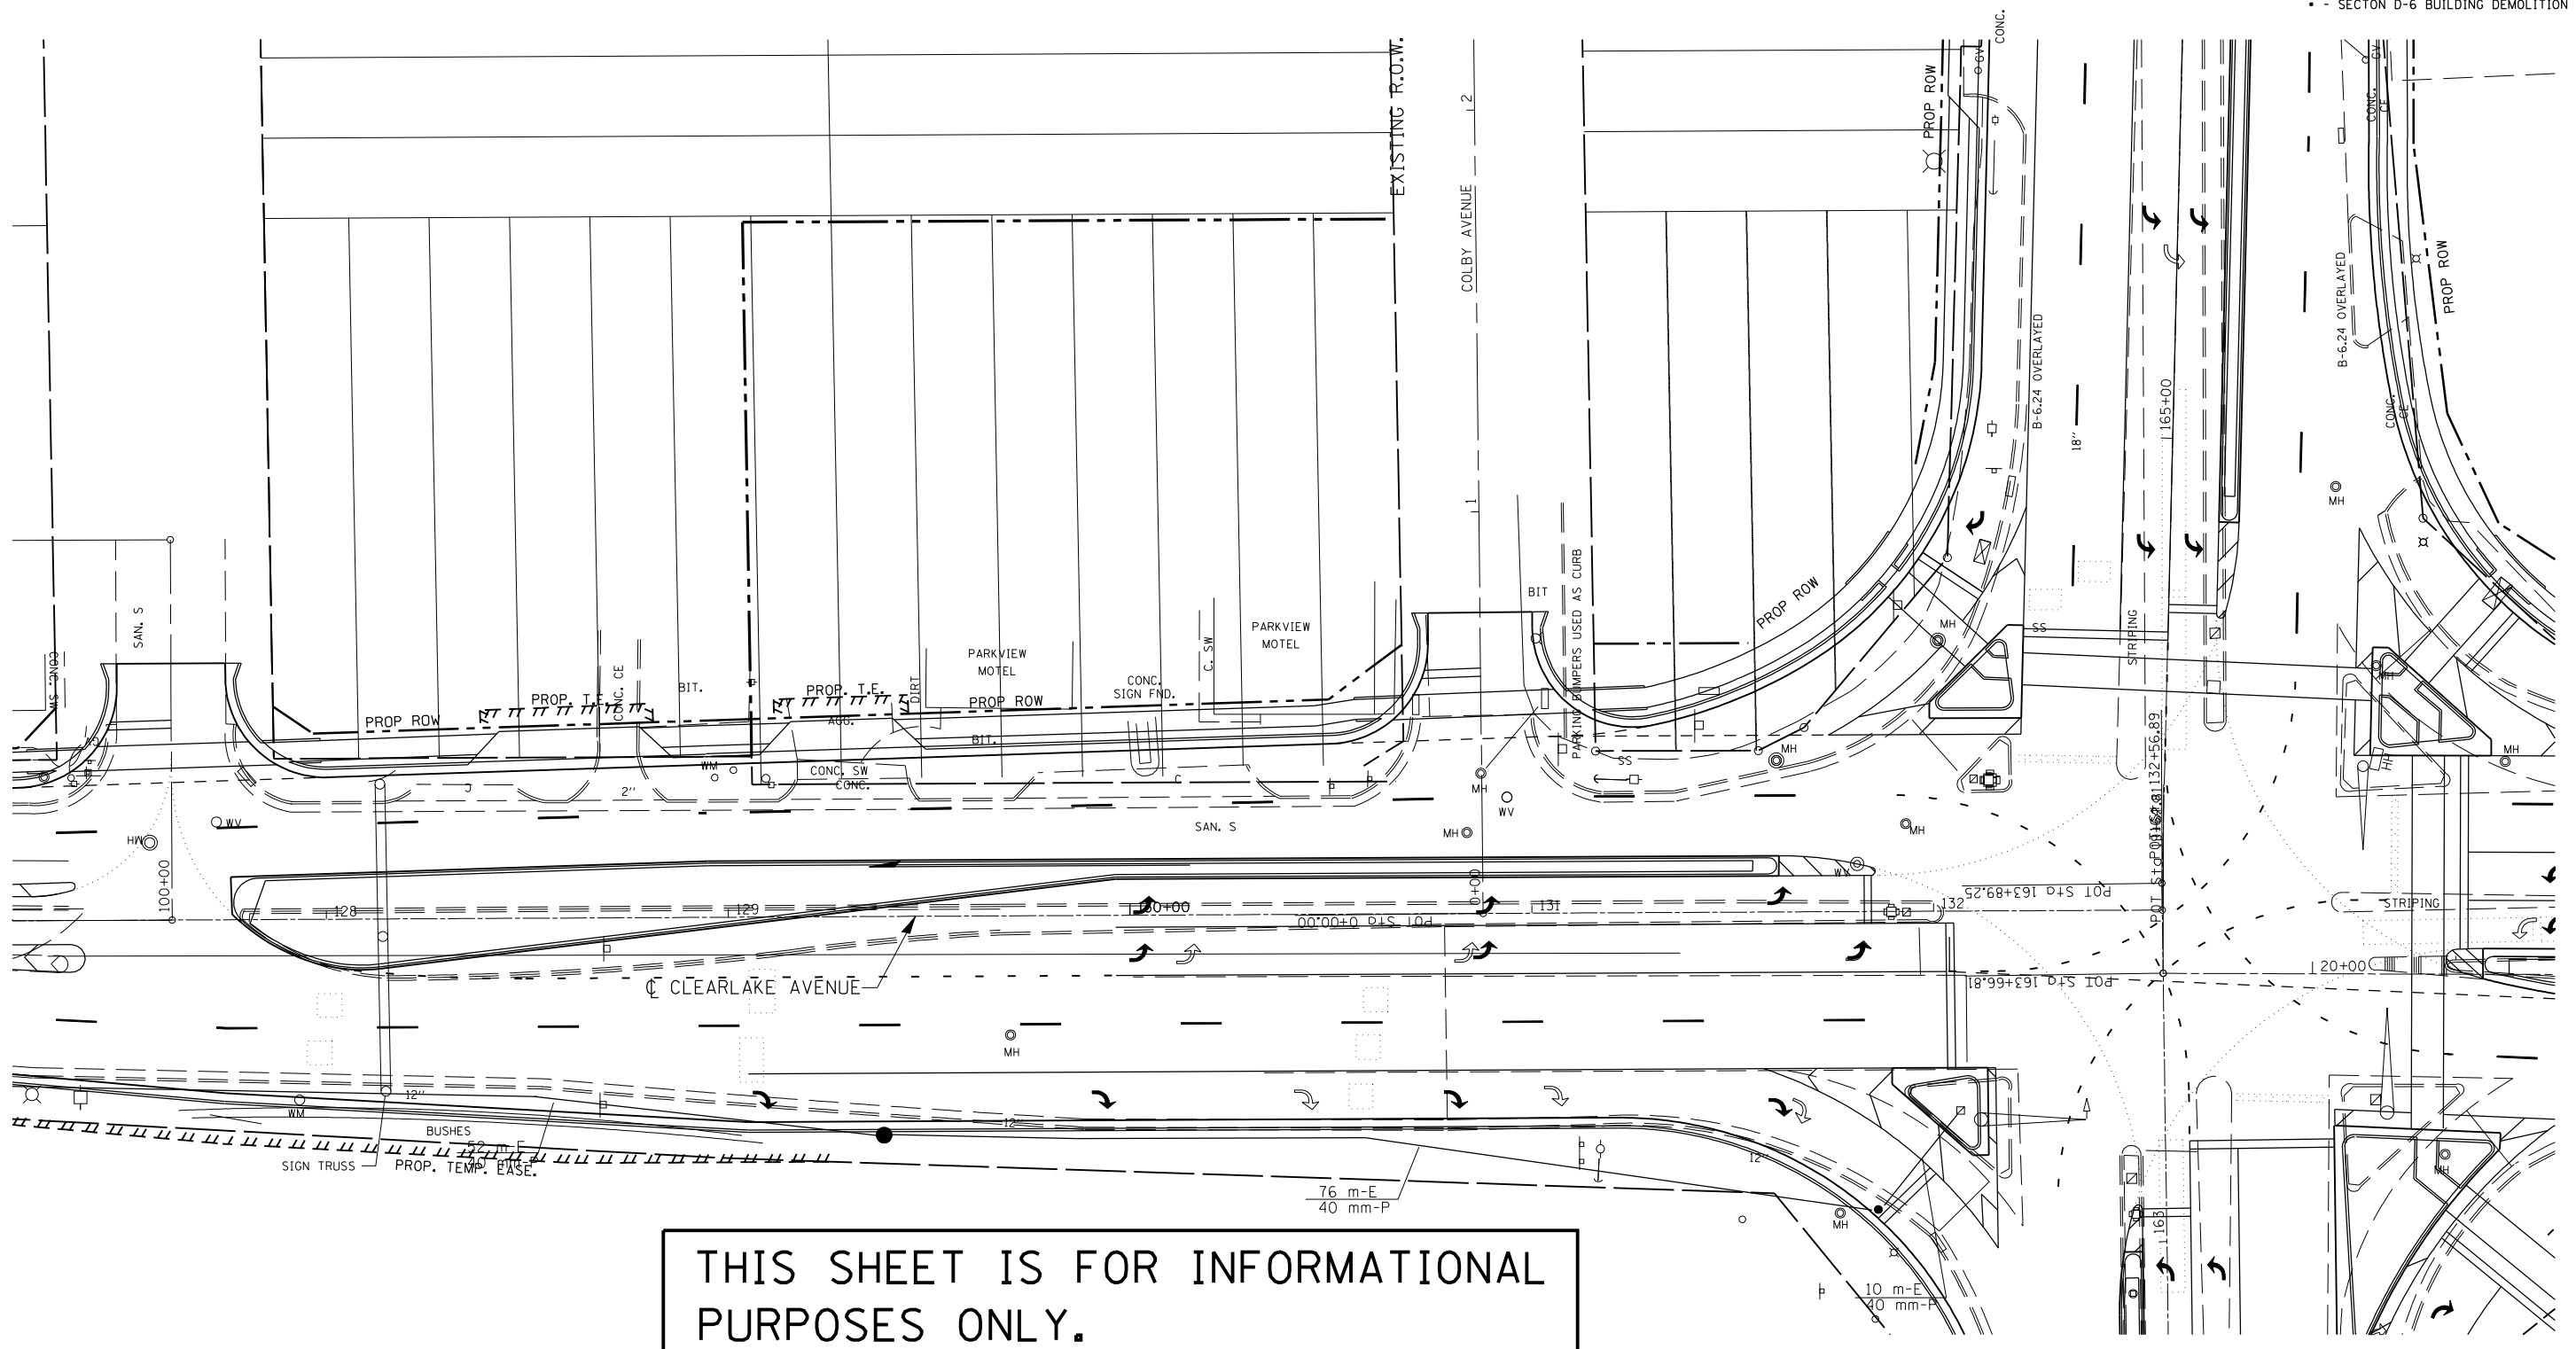

THIS SHEET IS FOR INFORMATIONAL PURPOSES ONLY.

NOTE:
 THE PROPOSED DEMOLITION OF THE 3 PARKVIEW MOTEL BUILDINGS AND ADJACENT DUPLEX WITHIN THE PROPOSED RIGHT OF WAY LIMITS ARE NECESSARY FOR THE WIDENING OF CLEARLAKE AVENUE FOR THE FUTURE IMPROVEMENT PROJECT FOR THE CLEARLAKE AVE. / DIRKSEN PKWY INTERSECTION.

REVISIONS	
NAME	DATE

ILLINOIS DEPARTMENT OF TRANSPORTATION
FUTURE ROADWAY IMPROVEMENT
FA ROUTE 67 (CLEARLAKE AVENUE)
SECTION D-6 BUILDING DEMOLITION 2008-01
SANGAMON COUNTY

SCALE: VERT. _____
 HORIZ. _____
 DATE MAY 14, 2007

DRAWN BY _____
 CHECKED BY _____

PLOT DATE = 5/17/2007
 FILE NAME = c:\p\projects\6810087\ah\plot.dgn
 PLOT SCALE = 42.3525 / IN.
 USER NAME = laughlin-1