



F.A.P. RTE.	SECTION	COUNTY	TOTAL SHEETS	SHEET NO.
332	101B-1	WABASH	34	10
STA. 146+00.00		TO STA. 152+30.00		
FED. ROAD DIST. NO.		ILLINOIS FED. AID PROJECT		

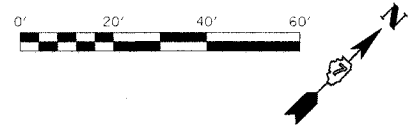

MATCHLINE STA 146+00.00

MATCHLINE STA 152+30.00

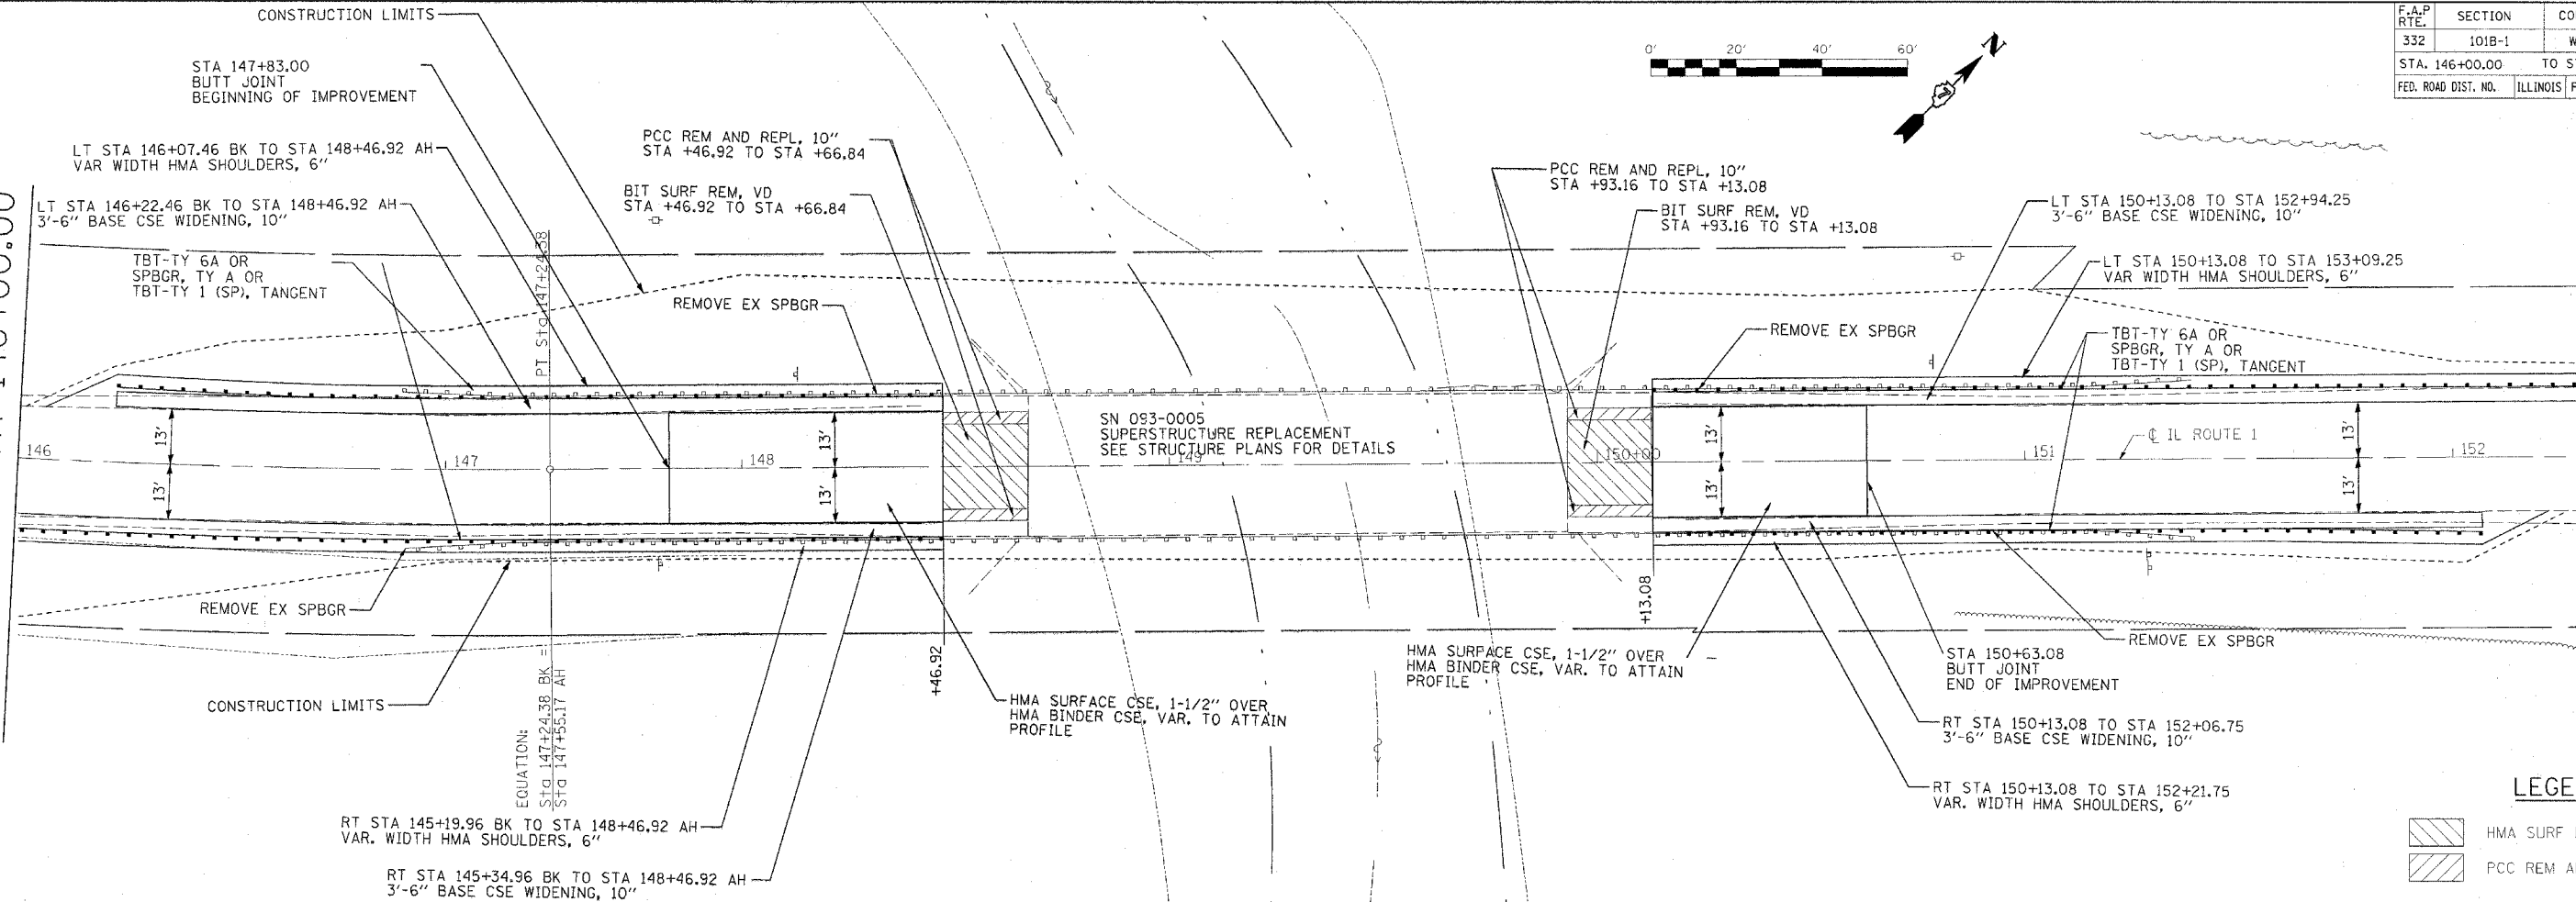


**LEGEND**

- HMA SURF REM, VD
- PCC REM AND REPL, 10"

PLAN	REVIEWED	DATE
NOTE BOOK	ALIGNED	CHECKED
NO.	DATE	FILE NAME

PROFILE	REVIEWED	DATE
NOTE BOOK	GRADES CHECKED	
NO.	DATE	FILE NAME

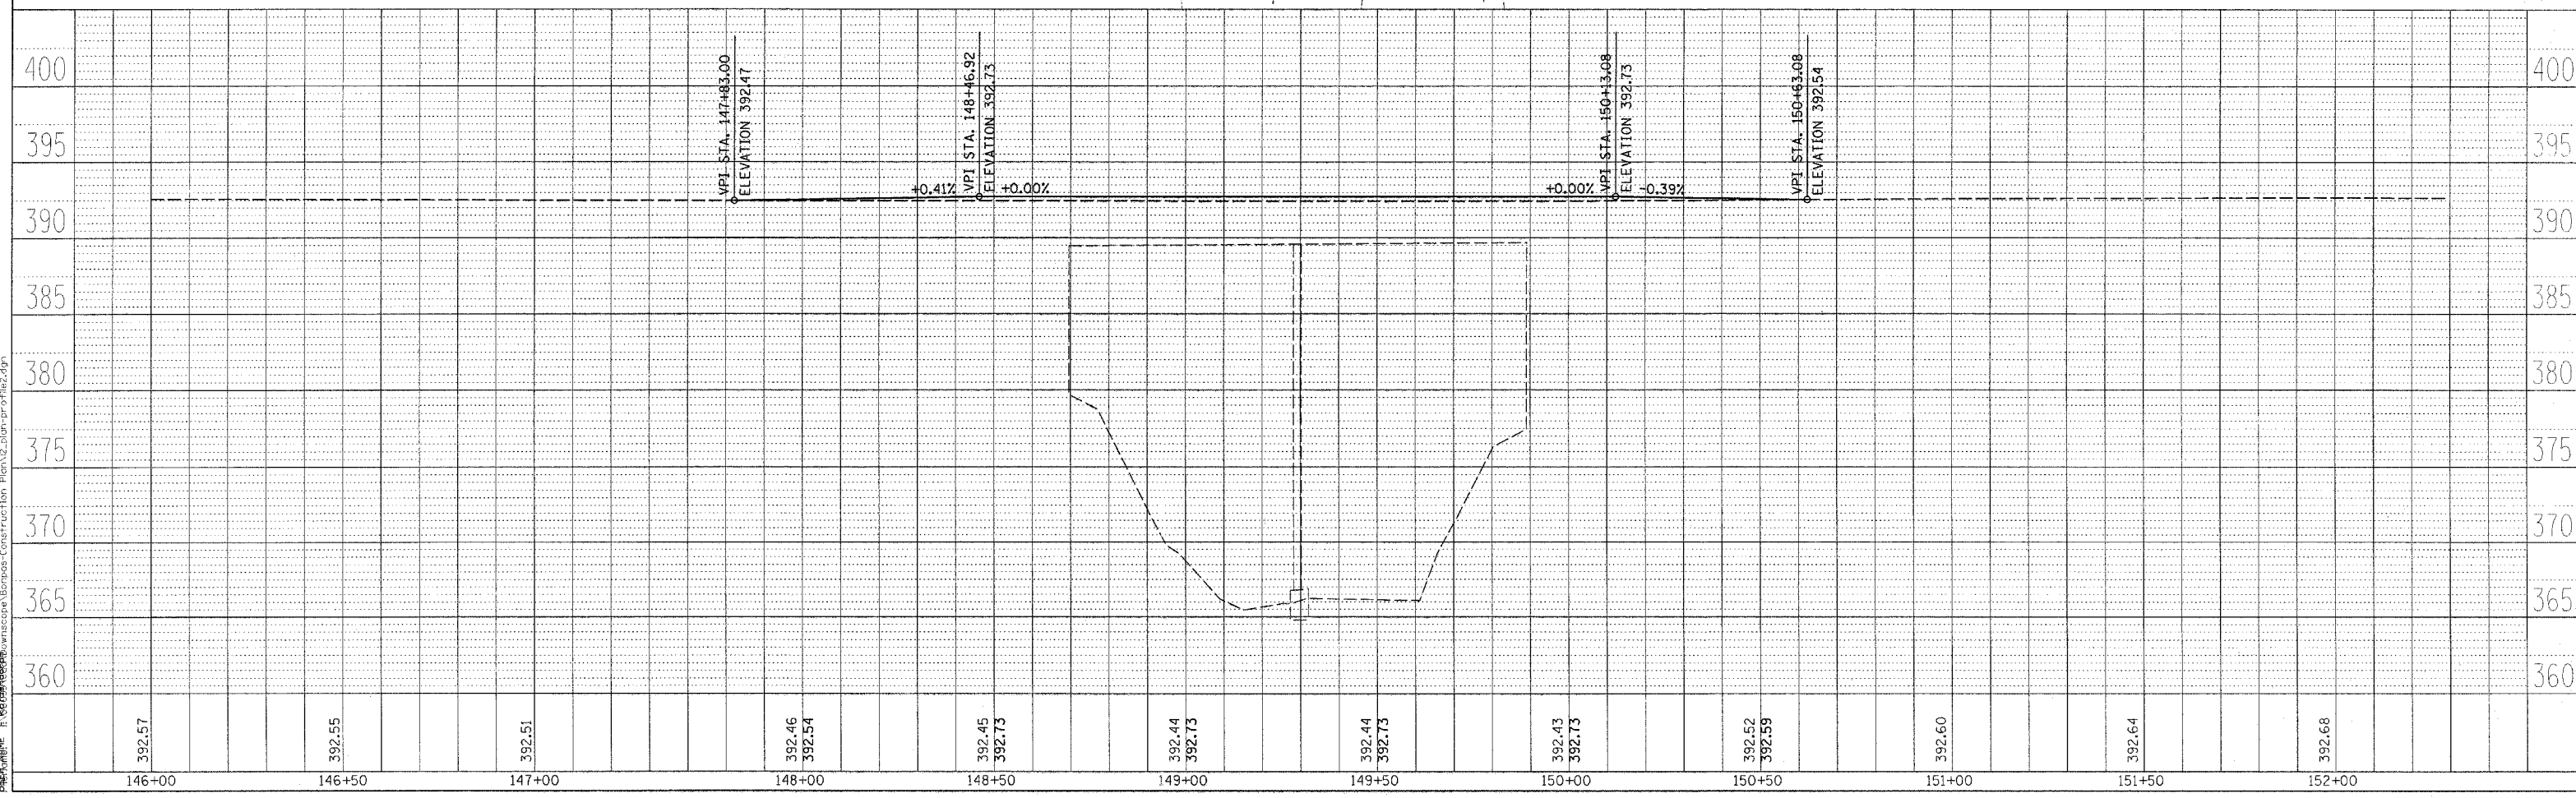

Plot Date: 6/21/2007  
 Plot Name: 6/21/2007  
 File Name: 6/21/2007  
 User Name: 6/21/2007