
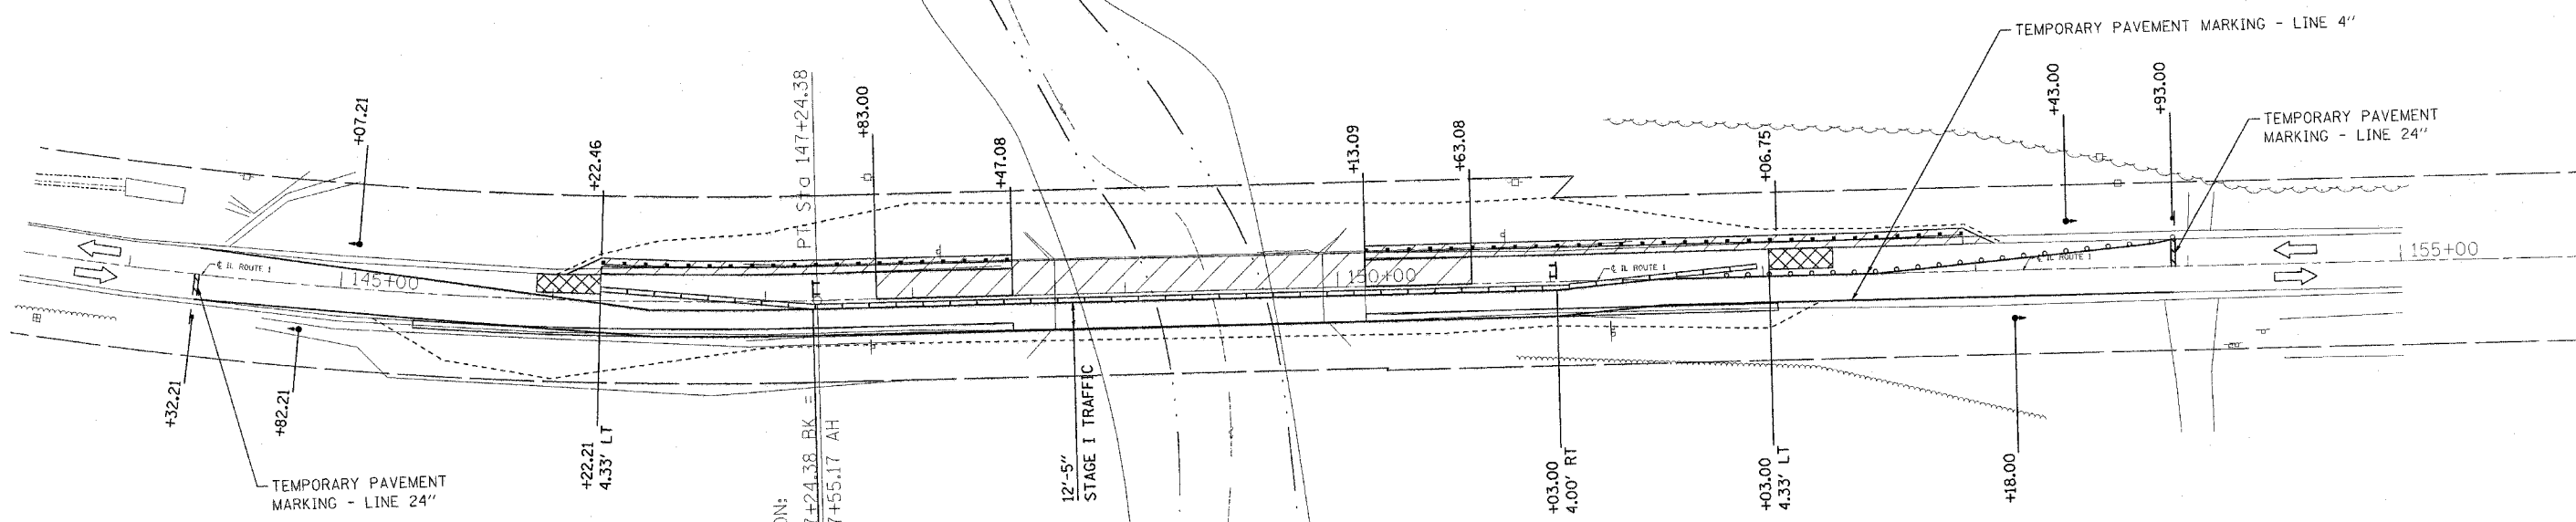


F.A.P. RTE.	SECTION	COUNTY	TOTAL SHEETS	SHEET NO.
332	101B-1	WABASH	34	12
STA.		TO STA.		
FED. ROAD DIST. NO.		ILLINOIS	FED. AID PROJECT	

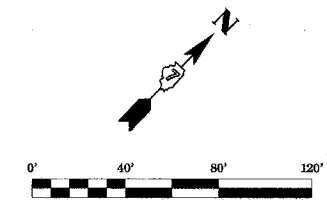

PRIOR TO STAGE I CONSTRUCTION

USING STANDARD 701326 CONSTRUCT BASE COURSE WIDENING, 10" AS SHOWN ON THE PLANS FROM RT STA 145+34.96 TO RT STA 148+47.08 AND FROM RT STA 150+13.09 TO RT STA 152+06.75

STAGE I SEQUENCE OF CONSTRUCTION

PLACE STAGE I TRAFFIC CONTROL ACCORDING TO STANDARD 701321 AND AS SHOWN
 DIRECT TRAFFIC TO STAGE I ROADWAY AND COMPLETE STAGE I STRUCTURAL, GUARDRAIL, BASE COURSE WIDENING AND SHOULDER WORK
 COMPLETE PROFILE CORRECTION AND RESURFACING OF STAGE I PAVEMENT AT THE LOCATIONS SHOWN ON THE PLANS

LEGEND

- WORK AREA
- SIGN (SEE STD 701321)
- DRUM WITH STEADY BURNING LIGHT
- TRAFFIC SIGNAL
- TEMPORARY CONCRETE BARRIER
- IMPACT ATTENUATOR, TEMPORARY
- DIRECTION OF TRAFFIC
- TYPE III BARRICADE
- PERIMETER EROSION BARRIER

REVISIONS	
NAME	DATE

COOMBE-BLOXDORF P.C.
 Engineers / Land Surveyors
 Springfield, Illinois
 Design Firm License No. 184-002703

ILLINOIS DEPARTMENT OF TRANSPORTATION
 STAGE I TRAFFIC CONTROL PLAN
 FAP ROUTE 332 (IL ROUTE 1)
 OVER BONPAS CREEK
 SECTION 101B-1
 WABASH COUNTY
 SCALE: 1"=40'
 DATE
 DRAWN BY
 CHECKED BY

Plot Date: 6/21/2007
 Plot Time: 9:06:20 AM
 Plot Path: C:\Users\jrb\Documents\Bompa-Construction\Plan\14_stage1-print.dgn
 Plot Size: 11x17
 Plot Scale: 1"=40'
 Plot Orientation: Landscape
 Plot Color: Black
 Plot Lineweight: 0.20
 Plot Font: Arial, 10pt
 Plot Background: None