


F.A.P. RTE.	SECTION	COUNTY	TOTAL SHEETS	SHEET NO.
332	101B-1	WABASH	34	14
STA.		TO STA.		
FED. ROAD DIST. NO.	ILLINOIS	FED. AID PROJECT		

INSTALL WIDTH RESTRICTION SIGNS

- (A) 1 - EACH (60 x 48)  
"BRIDGE CONSTRUCTION  
3 MILES AHEAD  
MAXIMUM WIDTH  
10 FT 4 IN"  
TO BE INSTALLED JUST SOUTH OF IL 1/IL 130 INTERSECTION NORTH OF GRAYVILLE
- (B) 1 - EACH (60 x 48)  
"BRIDGE CONSTRUCTION  
13 MILES AHEAD  
MAXIMUM WIDTH  
10 FT 4 IN"  
TO BE INSTALLED JUST NORTH OF IL 1/IL 15 INTERSECTION AT MT CARMEL
- (C) 1 - EACH (60 x 48)  
"BRIDGE CONSTRUCTION  
6 MILES AHEAD  
MAXIMUM WIDTH  
10 FT 4 IN"  
TO BE INSTALLED SOUTH OF KEENSBURG ON IL 1
- (D) 1 - EACH (30 x 12)  
"MAX WIDTH"  
"9'-6"  
INSTALLED UNDER EACH W20-4(0)-48-ONE LANE ROAD AHEAD SIGNS

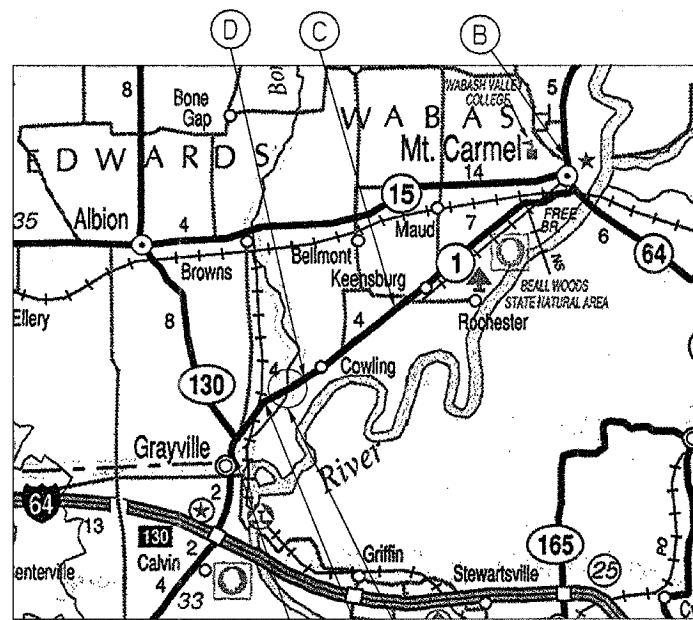

PROJECT LOCATION

Plot Date: 6/21/2007  
 Plot Time: 9:56:21/2007  
 File Name: F:\WORKSPACE\BONPAS-CONSTRUCTION\Plan\16.staging\width-restriction-signage-map.dgn  
 Plot Scale: 1:1000  
 User: NBP

**COOMBE-BLOXDORF P.C.**  
 Engineers/Land Surveyors  
 Springfield, Illinois  
 Design Firm License No. 184-002708

REVISIONS	
NAME	DATE

ILLINOIS DEPARTMENT OF TRANSPORTATION  
 STAGING WIDTH RESTRICTION SIGNAGE  
 FAP ROUTE 332 (IL ROUTE 1)  
 OVER BONPAS CREEK  
 SECTION 101B-1  
 WABASH COUNTY  
 SCALE: N.T.S.  
 DATE: \_\_\_\_\_  
 DRAWN BY CFC  
 CHECKED BY \_\_\_\_\_