


F.A.P. RTE.	SECTION	COUNTY	TOTAL SHEETS	SHEET NO.
332	101B-1	WABASH	34	17
STA. 152+30.00		TO STA. 155+00.00		
FED. ROAD DIST. NO.		ILLINOIS	FED. AID PROJECT	




MATCHLINE STA 152+30.00

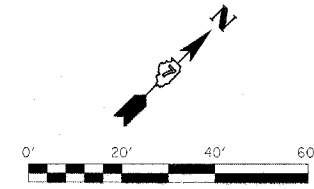

LEGEND

- PERIMETER EROSION BARRIER
- TEMPORARY DITCH CHECK

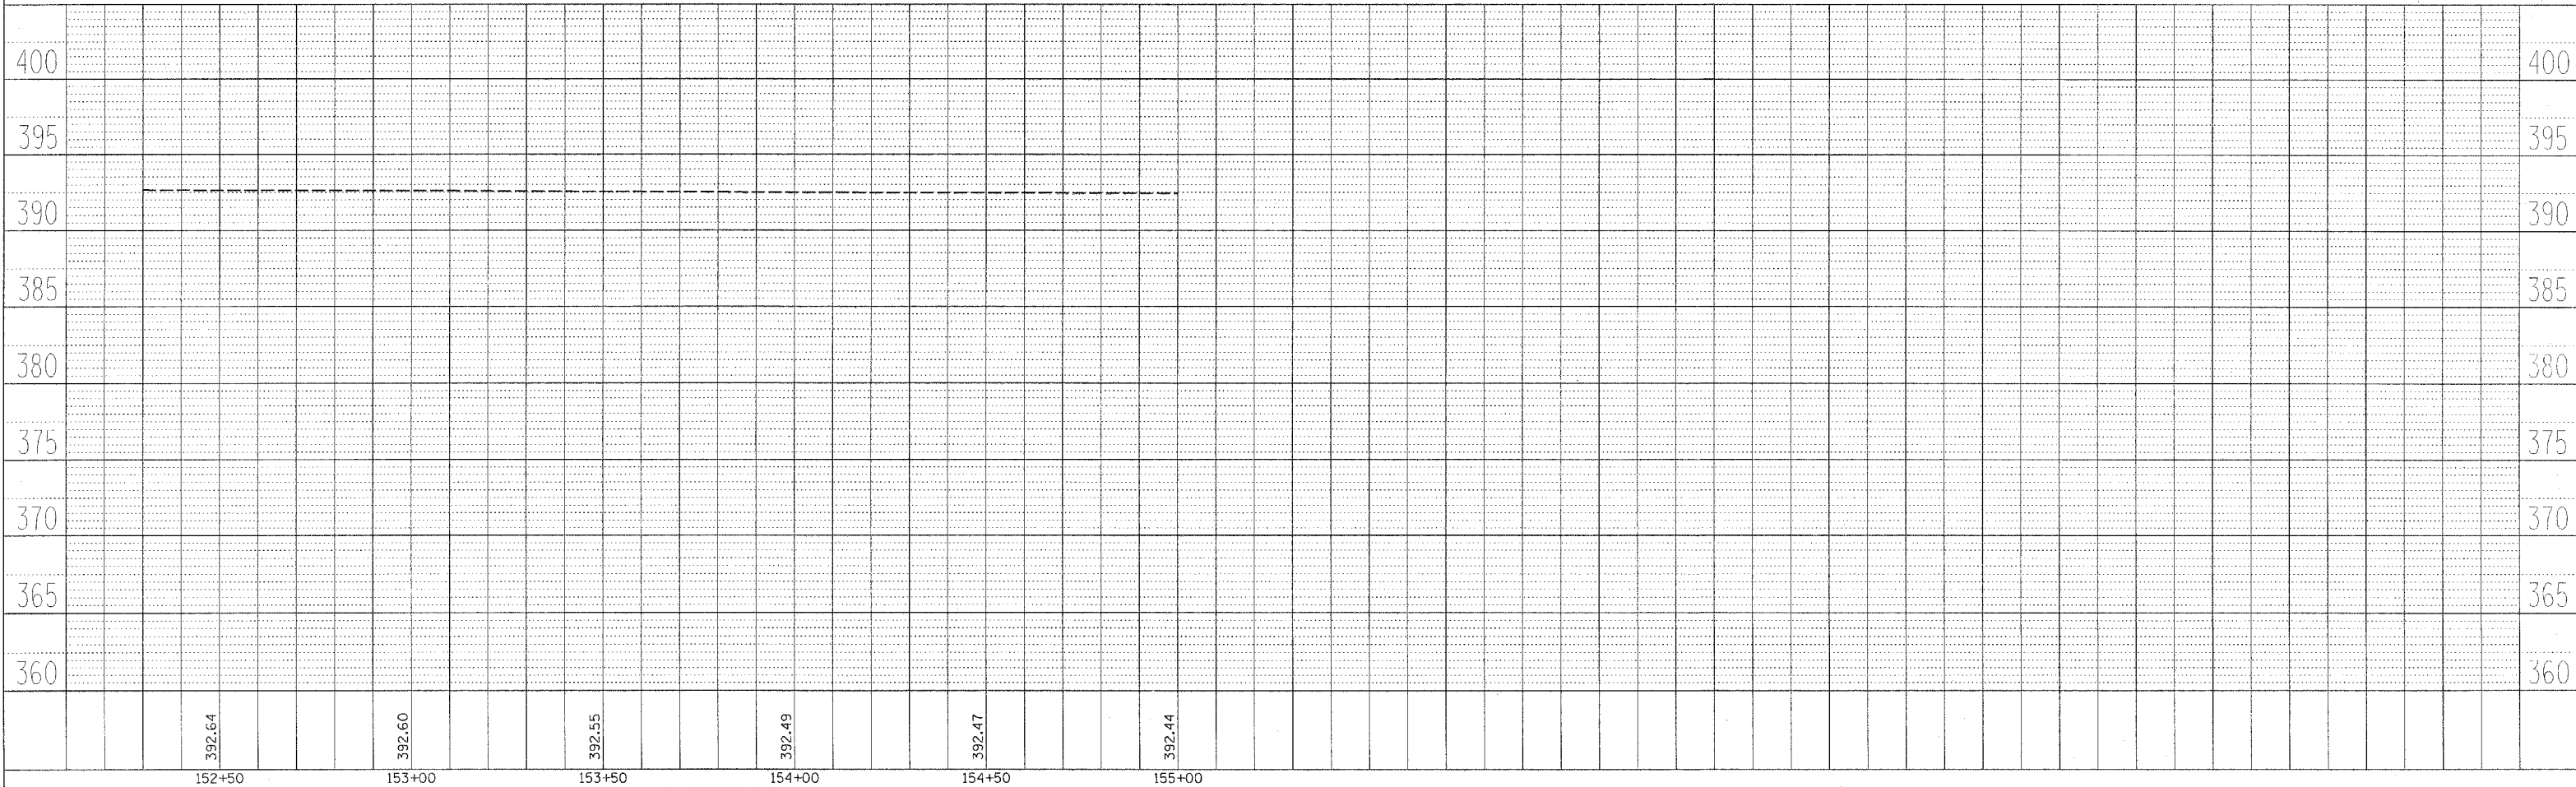

PLAN

DESIGNED	BY	DATE
CHECKED		
APPROVED		
DATE		

PROFILE

DESIGNED	BY	DATE
CHECKED		
APPROVED		
DATE		

PLOT DATE = 6/27/2007
 PLOT SCALE = 1"=40'
 USER NAME = koldensph