

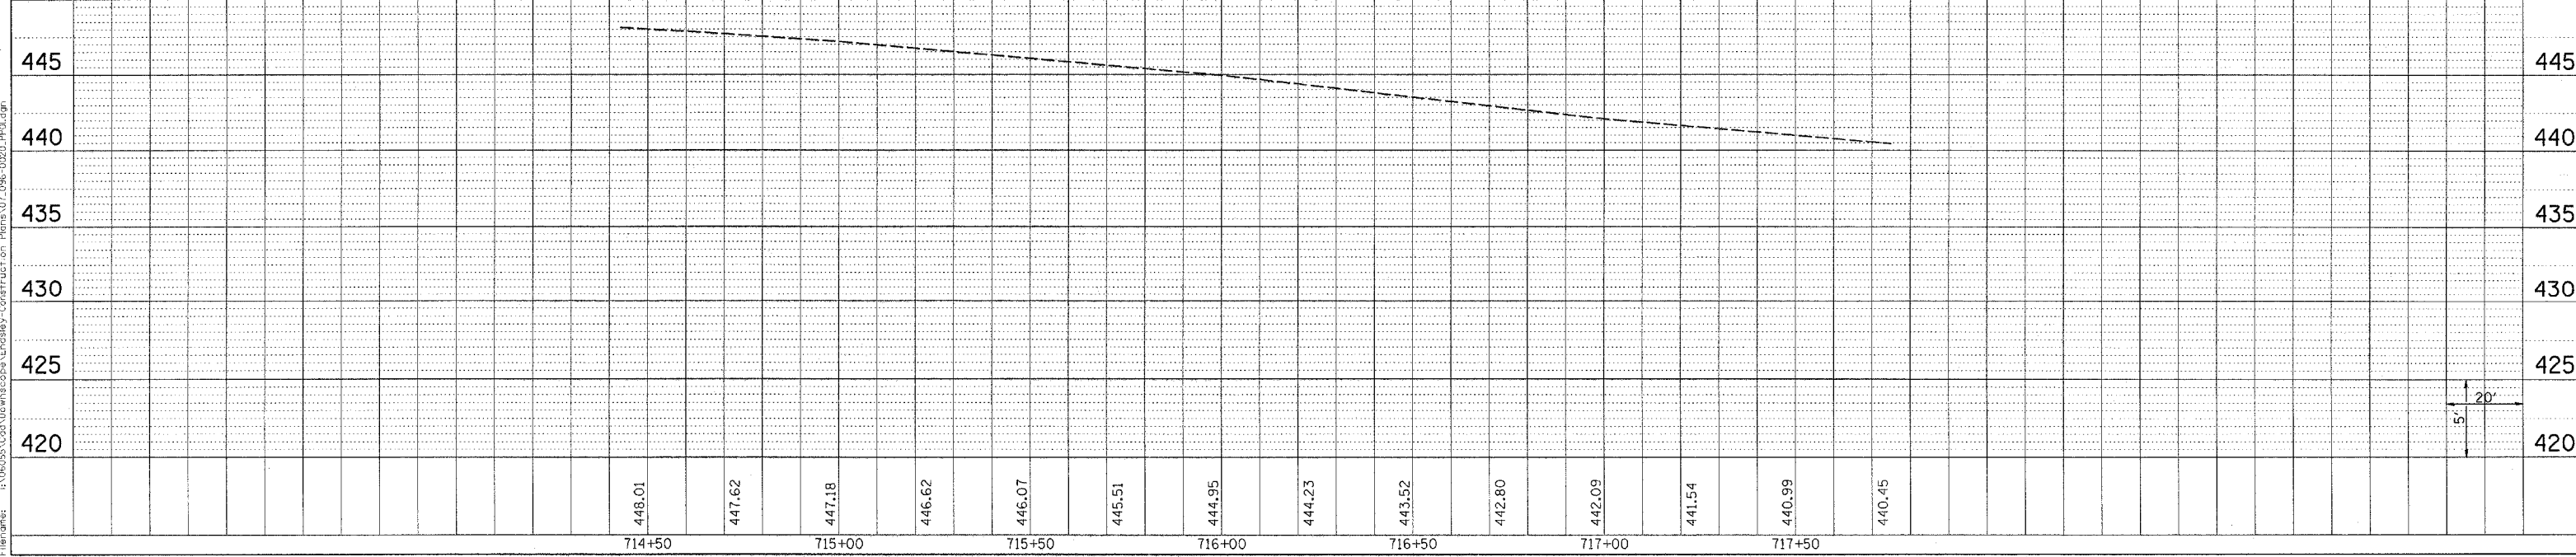


F.A.P. RTE.	SECTION	COUNTY	TOTAL SHEETS	SHEET NO.
328	(8BR-1)B-1	WAYNE	39	9
STA. 716+50.00		TO STA. 722+50.00		
FED. ROAD DIST. NO.		ILLINOIS FED. AID PROJECT		

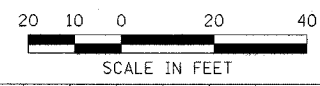

PLAN	DATE
DESIGNED	
CHECKED	
ALIGNED	
ASSEMBLED	
NOTE BOOK NO.	
ADD FILE NAME	

PROFILE	DATE
DESIGNED	
CHECKED	
GRADES	
STRUCTURE	
NOTING	
NOTE BOOK NO.	
ADD FILE NAME	

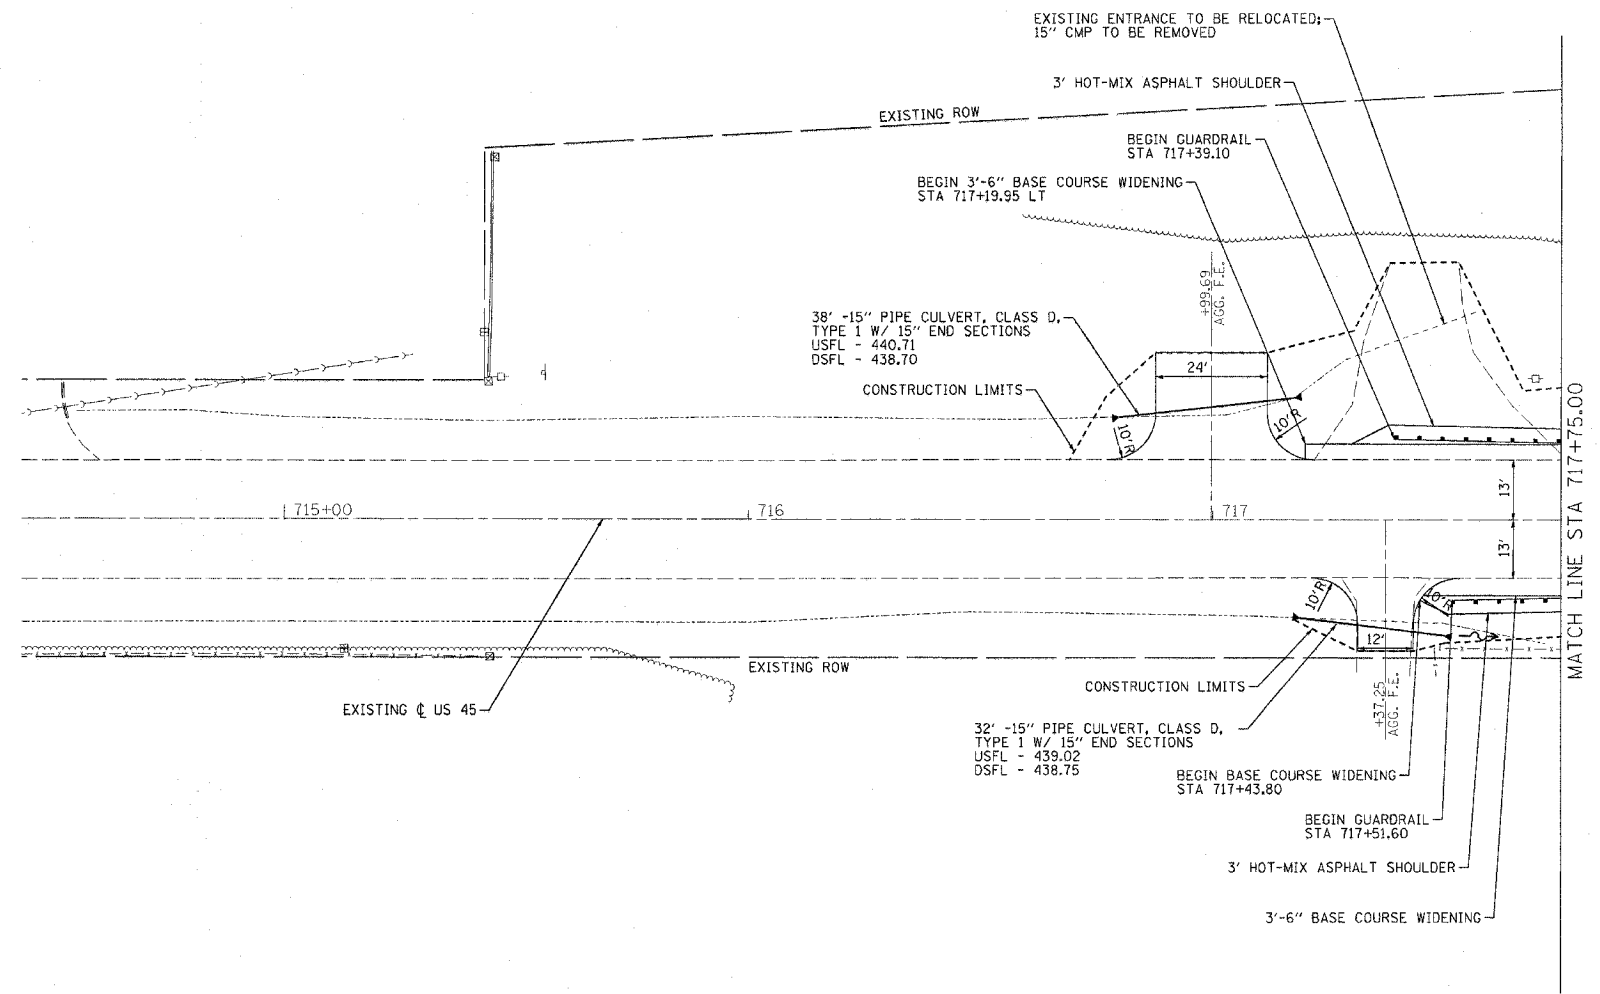

Plot Date: 6/21/2001
 Plot Time: 7:28:09 AM
 Plotted By: KalcinorPH
 File Path: I:\060853\060\Drawings\096\Endsley-Construction\Plans\07_096-0020_Plan.dwg