


F.A.P. RTE.	SECTION	COUNTY	TOTAL SHEETS	SHEET NO.
328	(8BR-1)B-1	WAYNE	39	14
STA.		TO STA.		
FED. ROAD DIST. NO.		ILLINOIS FED. AID PROJECT		

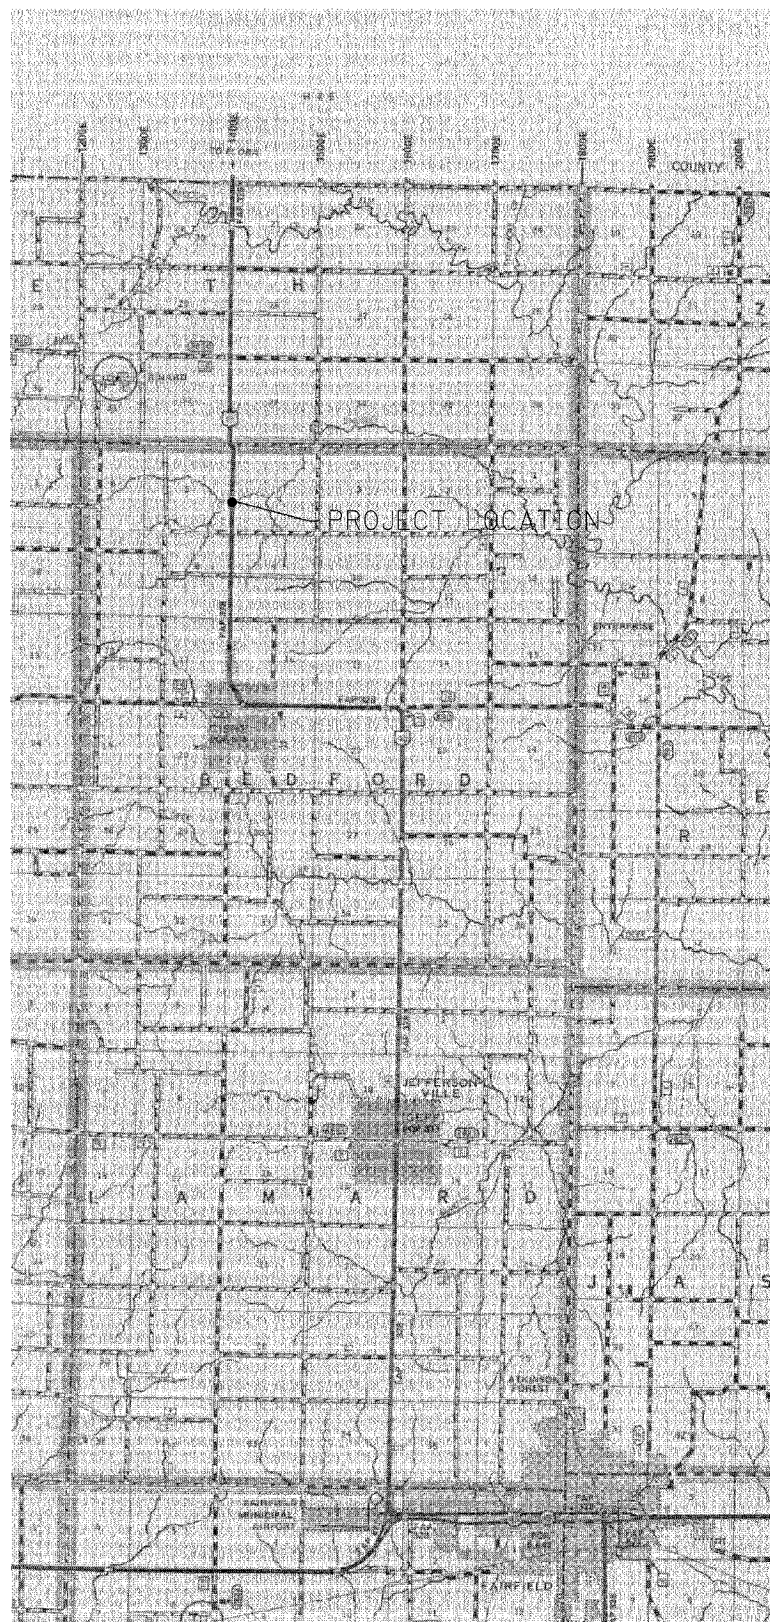

LOCATION MAP

INSTALL WIDTH RESTRICTION SIGNS

1 - EACH (60"X48")  
 "BRIDGE CONSTRUCTION"  
 "14 MILES AHEAD"  
 "MAXIMUM WIDTH"  
 "9 FT - 6 IN"  
 TO BE INSTALLED JUST NORTH OF  
 THE US 45/IL 15 INTERSECTION  
 WEST OF FAIRFIELD, ILLINOIS

1 - EACH (60"X48")  
 "BRIDGE CONSTRUCTION"  
 2 MILES AHEAD  
 "MAXIMUM WIDTH"  
 "9 FT - 6 IN"  
 TO BE INSTALLED ALONG US 45  
 JUST NORTH OF CH 16  
 NORTH OF CISNE, ILLINOIS

1 - EACH (60"X48")  
 "BRIDGE CONSTRUCTION"  
 "9 MILES AHEAD"  
 "MAXIMUM WIDTH"  
 "9 FT - 6 IN"  
 TO BE INSTALLED JUST SOUTH OF  
 US 45/US 50 INTERSECTION  
 EAST OF FLORA, ILLINOIS

1 - EACH (30"X12")  
 "MAX WIDTH"  
 AND  
 1 - EACH (30"X12")  
 "9 FT - 6 IN"  
 TO BE INSTALLED UNDER EACH  
 W20-4(O)-48  
 "ONE LANE ROAD AHEAD"  
 SIGN

PLOT DATE = 3/15/07  
 FILE NAME = STAGELSGN\_028.DGN

REVISIONS	
NAME	DATE

ILLINOIS DEPARTMENT OF TRANSPORTATION  
**STAGING WIDTH RESTRICTION  
 SIGNAGE**  
 US ROUTE 45  
 OVER ENDSLEY CREEK

SCALE: VERT. NONE  
 HORIZ. NONE  
 DATE 06/20/07

DRAWN BY TJO  
 CHECKED BY RPJ