


F.A.P. RTE.	SECTION	COUNTY	TOTAL SHEETS	SHEET NO.
328	(8BR-1)B-1	WAYNE	39	15
STA. 716+50.00		TO STA. 722+50.00		
FED. ROAD DIST. NO.		ILLINOIS FED. AID PROJECT		

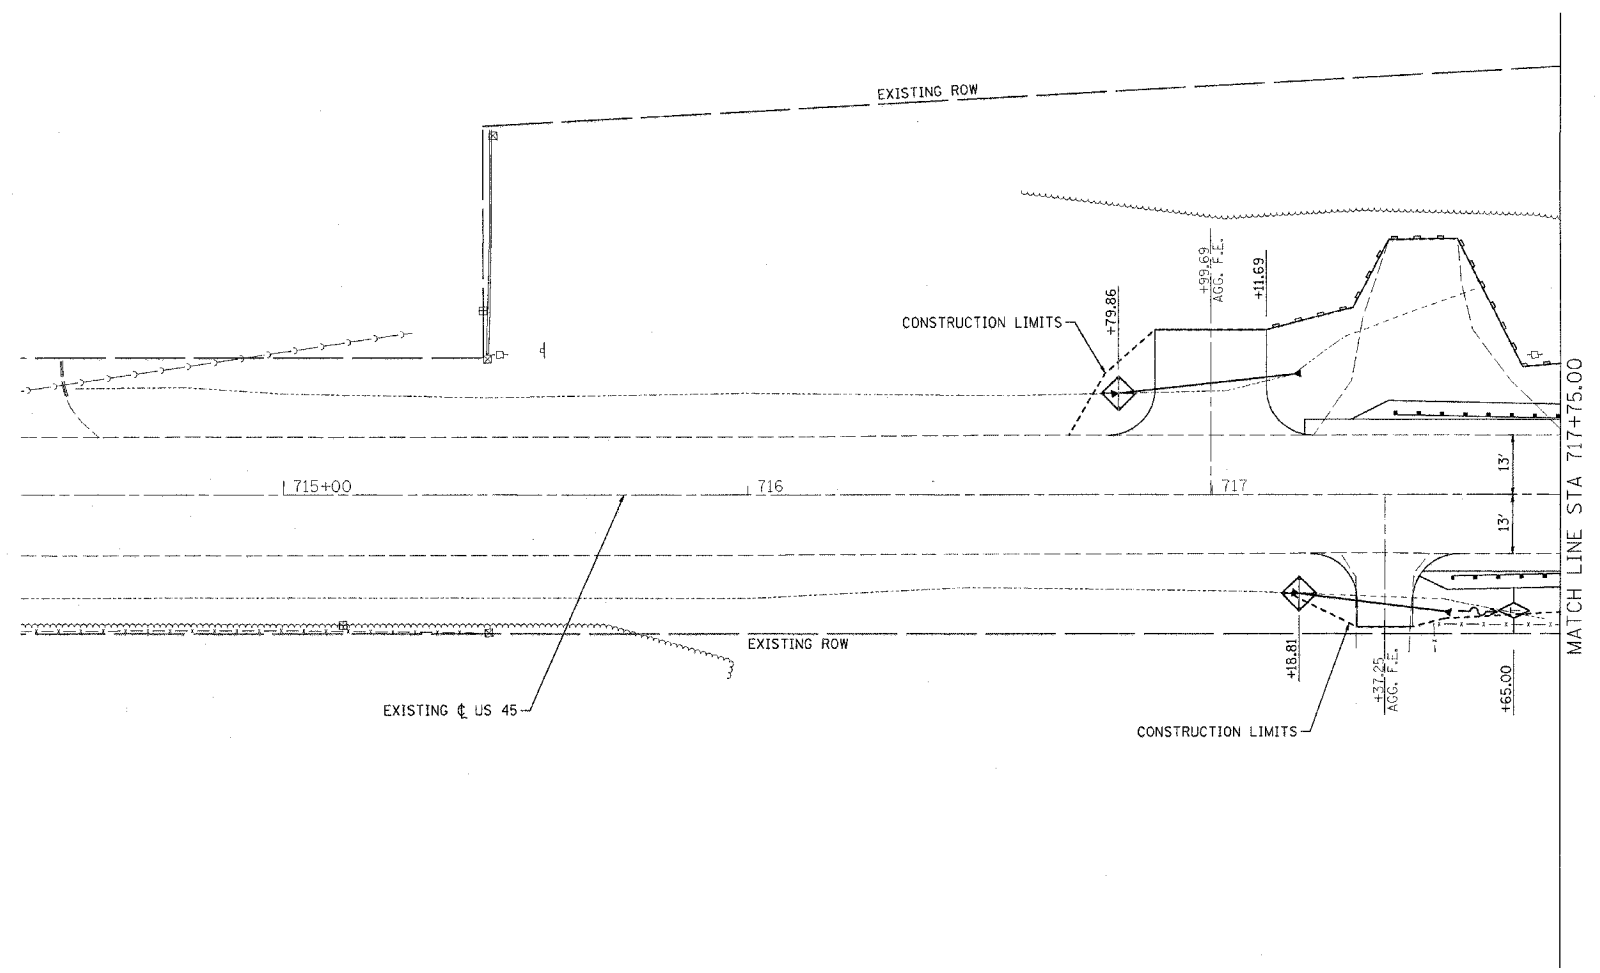



PLAN	DATE
SUBMITTED	
PLOTTED	
ALLOTTED	
CHECKED	
DATE FILE NAME	

PROFILE	DATE
SUBMITTED	
PLOTTED	
ALLOTTED	
CHECKED	
DATE FILE NAME	



**LEGEND**

- INLET AND PIPE PROTECTION
- TEMPORARY DITCH CHECK
- PERIMETER EROSION BARRIER

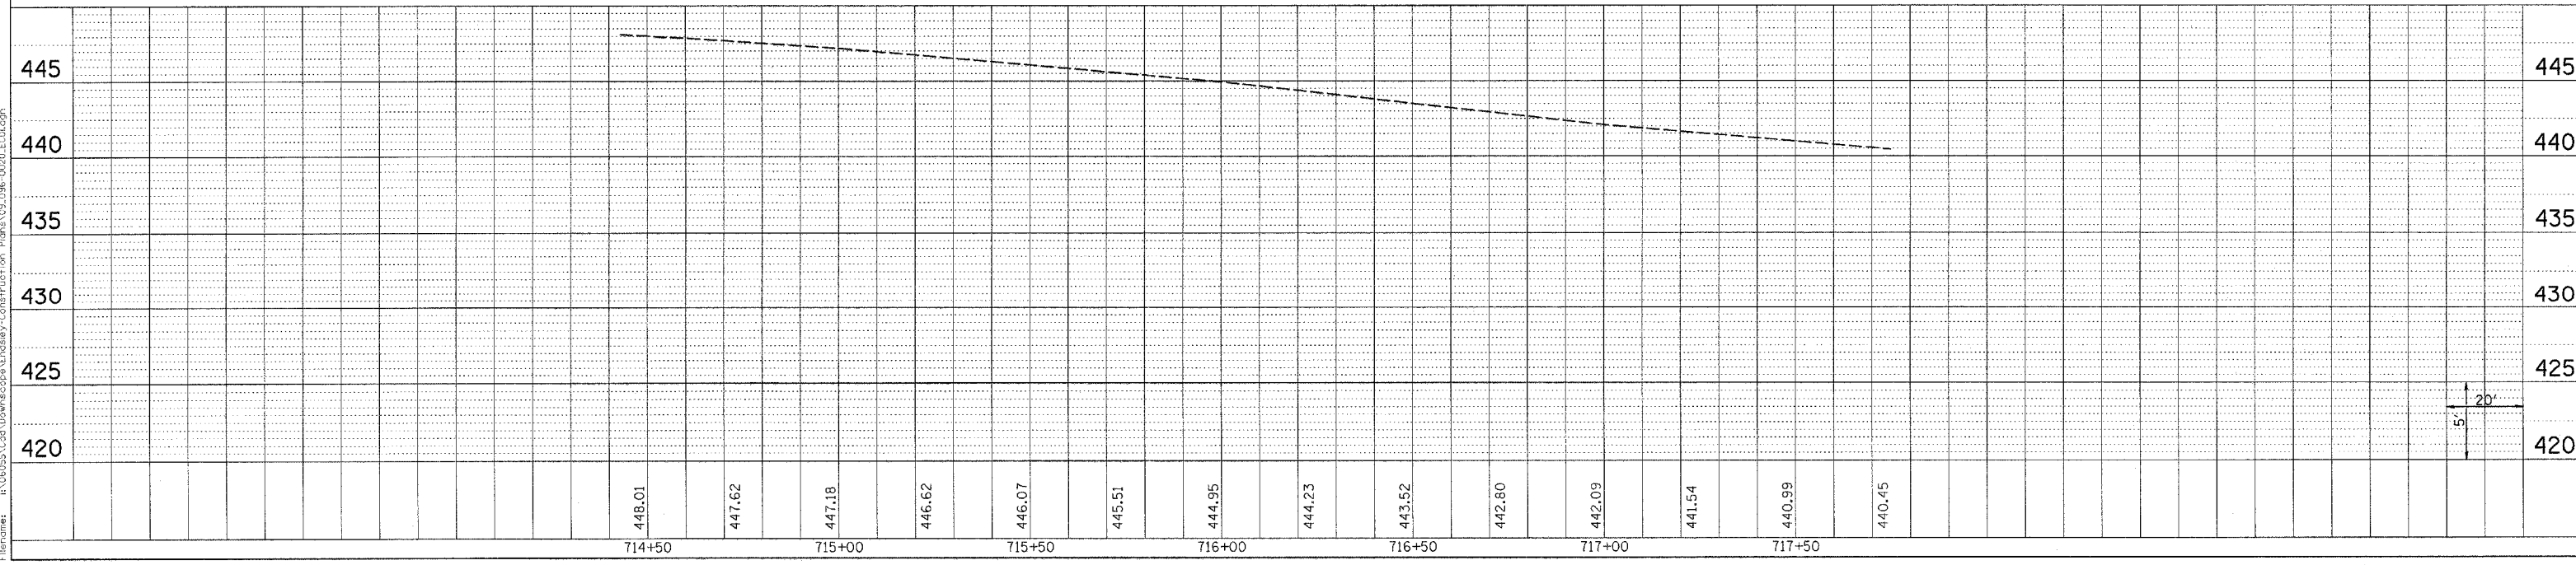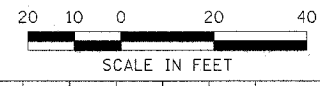

Plot Date: 6/21/2007  
 Plot Time: 7:40:00 AM  
 Plotted By: koldenbrph  
 Date: 6/21/2007  
 File Name: R:\096\020\Drawings\Endsley\Construction\Plans\096-020\EROSION