


F.A.P. RTE.	SECTION	COUNTY	TOTAL SHEETS	SHEET NO.
328	(BBR-1B-1	WAYNE	39	16
STA. 716+50.00		TO STA. 722+50.00		
FED. ROAD DIST. NO.		ILLINOIS FED. AID PROJECT		



PLAN	DATE
REVISION	
PLOTTED	
NOTED	
BY	
DATE	
NO.	

PROFILE	DATE
REVISION	
PLOTTED	
NOTED	
BY	
DATE	
NO.	

Plot Date: 6/21/2007
 Plot Time: 7:40:06 AM
 Plotted By: Kridenborph
 User: KRIDENBORPH
 File Path: \\068555\GDA\Drawings\Endsley\Construction\Plans\096-0020-EC02.dwg

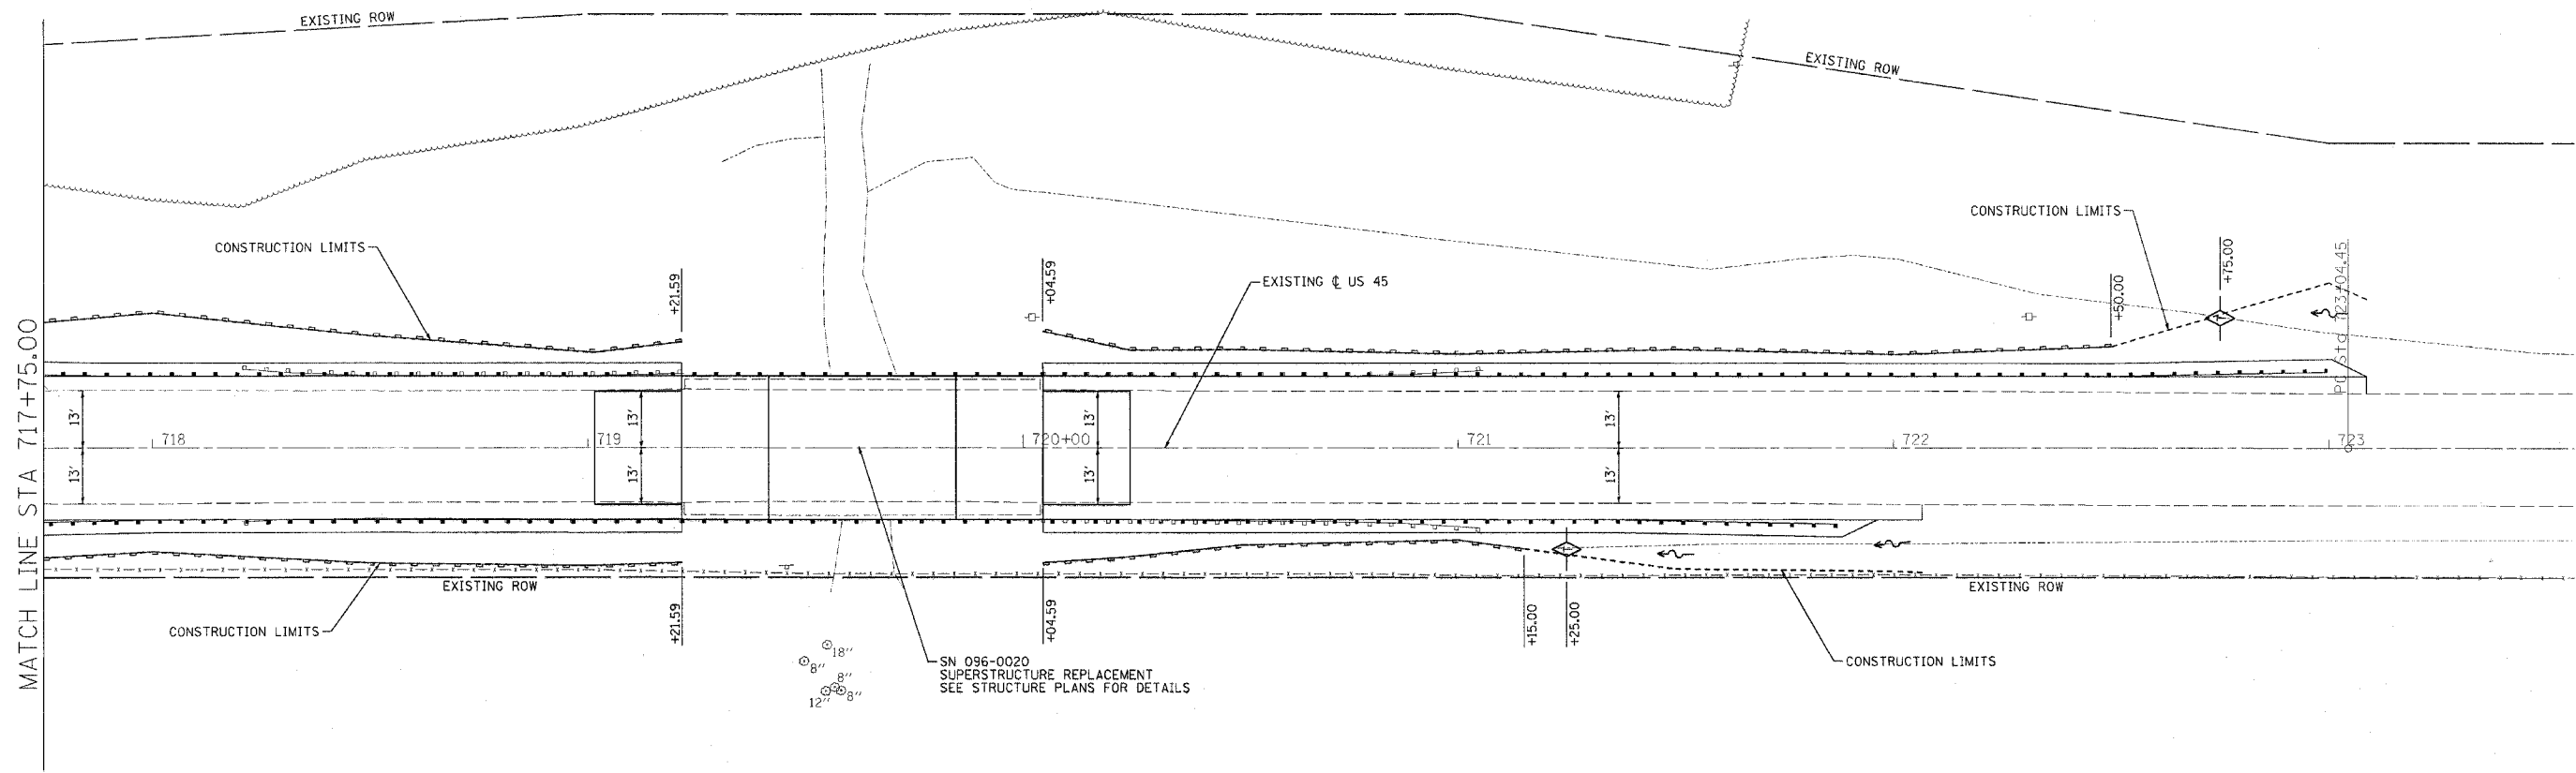

LEGEND

- INLET AND PIPE PROTECTION
- TEMPORARY DITCH CHECK
- PERIMETER EROSION BARRIER

