


F.A.I. RTE.	SECTION	COUNTY	TOTAL SHEETS	SHEET NO.
#	**	ST. CLAIR	34	2
STA. _		TO STA. _		
FED. ROAD DIST. NO. _		ILLINOIS FED. AID PROJECT		
* FAI 64/FAI 255				
** DIST 8 ITS 2008-1, 2C				

TRAFFIC VOLUME SCHEDULE				
LOCATION	YEAR	ADT (ESTIMATED)	SU%	MUZ
025523.5A.45C	2007	44800	3.5	14.3
025523.5A.45R	2007	44300	3.5	14.3
025522.0A.44C	2007	44300	3.5	14.3
025522.0A.44R	2007	44300	3.5	14.3
025521.0A.10C	2007	44300	3.5	14.3
025521.0A.43R	2007	44300	3.5	14.3

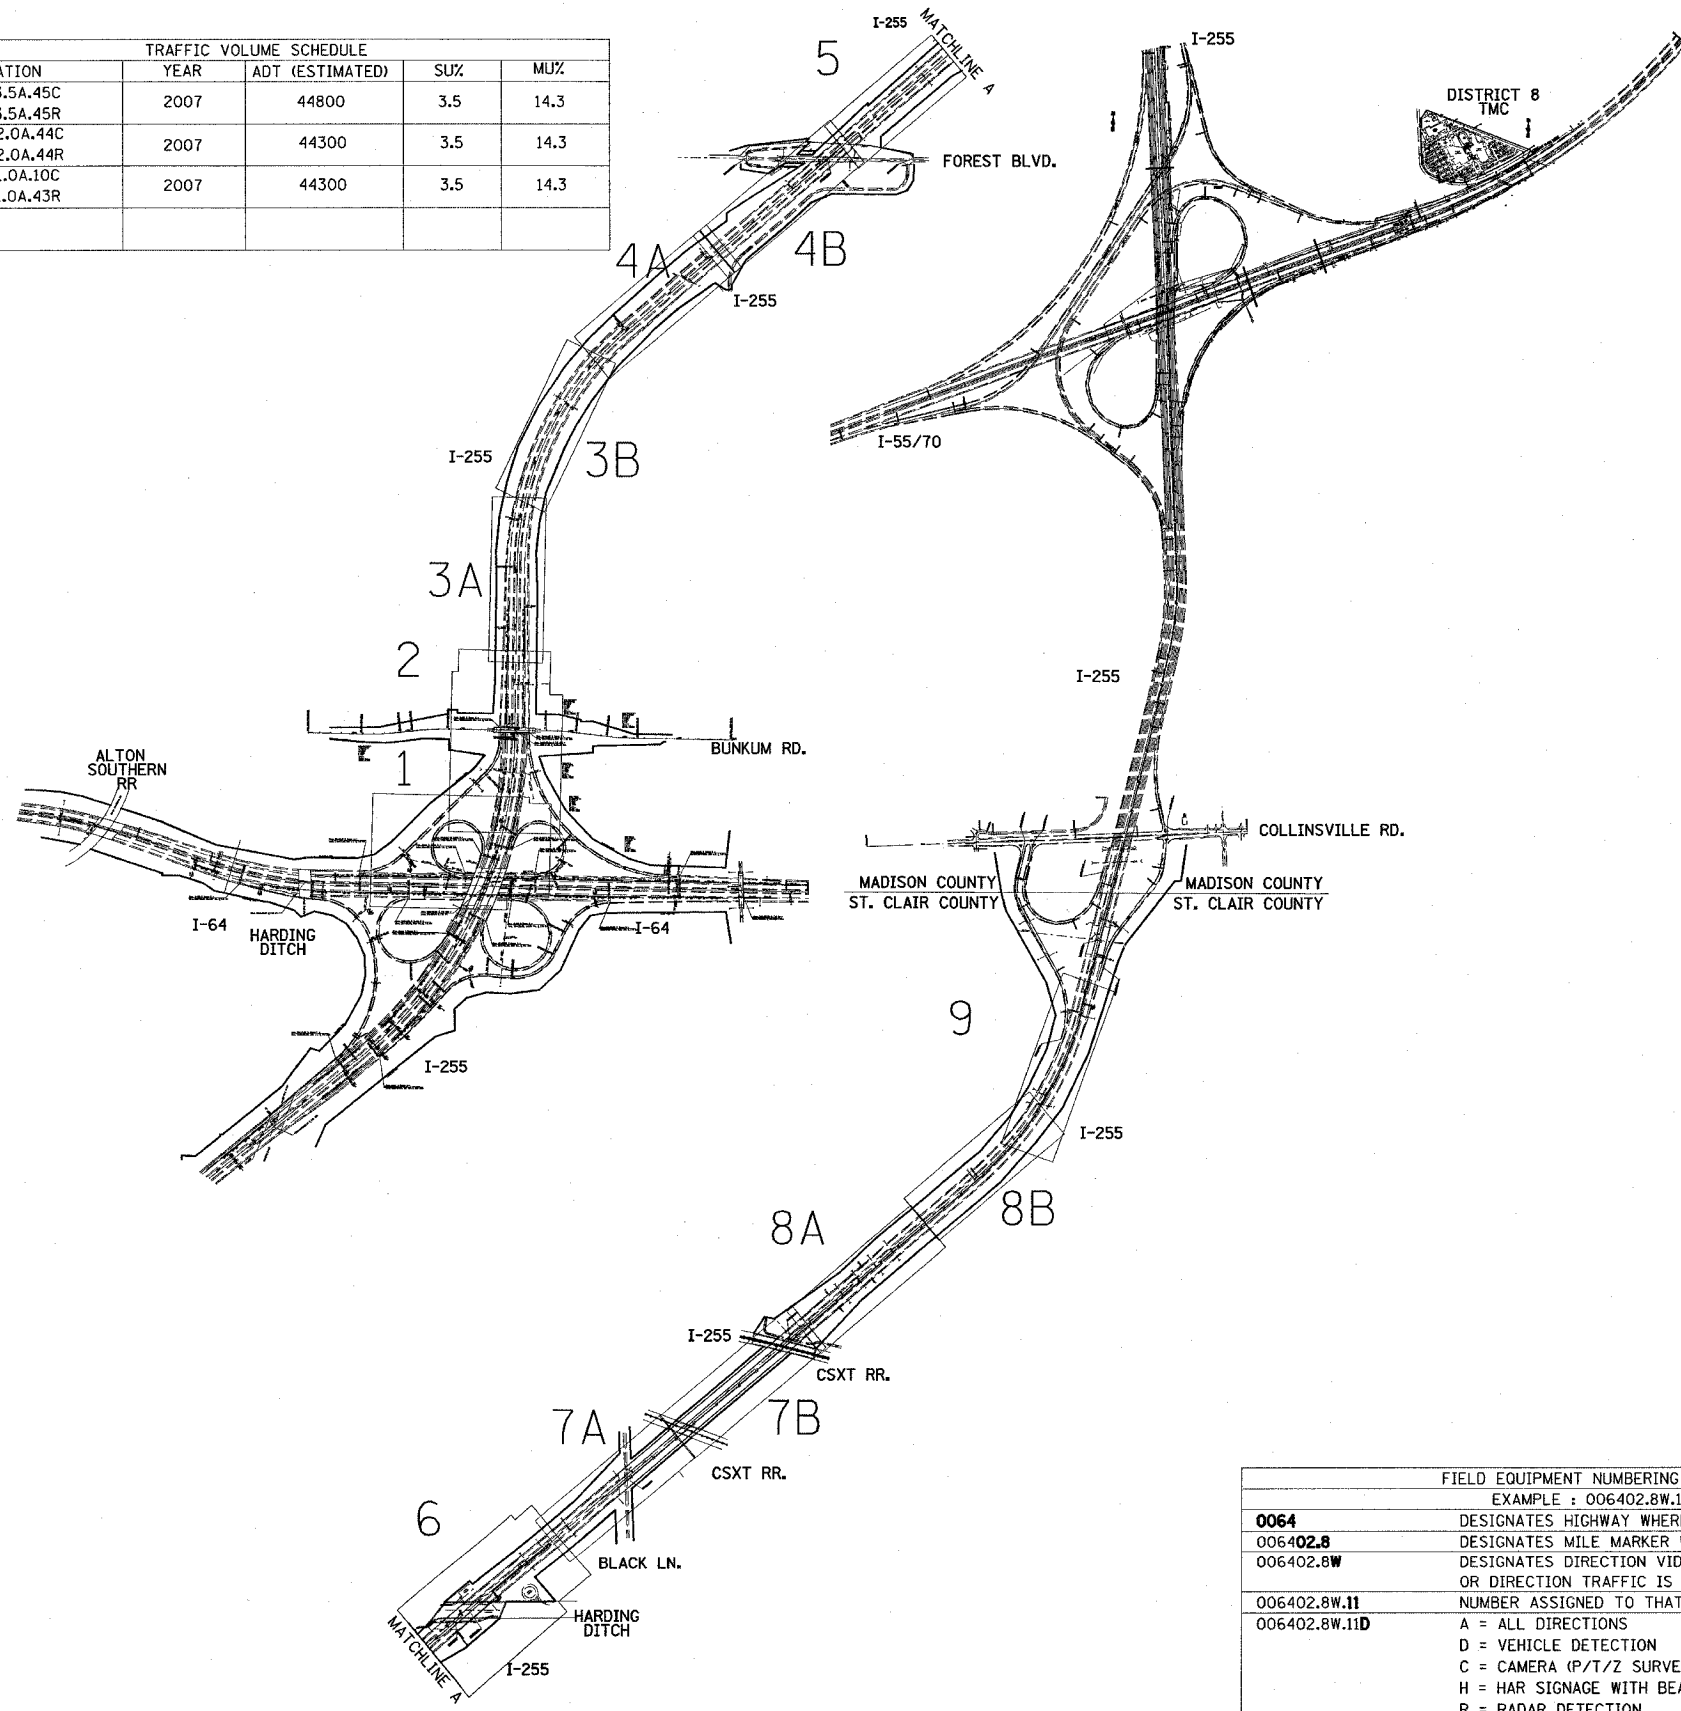

TRAFFIC CONTROL				
TRAFFIC CONTROL AND PROTECTION STANDARDS	LOCATION 025521.0A.10C	LOCATION 025522.0A.44C	LOCATION 025523.5A.45C	F.O. BACKBONE CONDUIT, & HANDHOLES
701101	1	1	1	1
701106	1	1	1	1
701400		1	1	1
701406		1	1	1
701446				2
702001	1	1	1	1

FIELD EQUIPMENT NUMBERING SYSTEM	
EXAMPLE : 006402.8W.11D	
0064	DESIGNATES HIGHWAY WHERE FIELD EQUIPMENT IS LOCATED.
006402.8	DESIGNATES MILE MARKER WHERE FIELD EQUIPMENT IS LOCATED.
006402.8W	DESIGNATES DIRECTION VIDEO DETECTOR IS MONITORING TRAFFIC OR DIRECTION TRAFFIC IS TRAVELLING TO RECEIVE DMS MESSAGE.
006402.8W.11	NUMBER ASSIGNED TO THAT FIELD EQUIPMENT
006402.8W.11D	A = ALL DIRECTIONS D = VEHICLE DETECTION C = CAMERA (P/T/Z SURVEILLANCE) H = HAR SIGNAGE WITH BEACON R = RADAR DETECTION

REVISIONS	
NAME	DATE

ILLINOIS DEPARTMENT OF TRANSPORTATION
 PLAN SHEET LAYOUT/VOLUME SCHEDULE
 FAI 64/FAI 255
 SECTION DIST 8 ITS 2008-1, 2C
 ST. CLAIR COUNTY
 DATE 5/9/2007

PLOT DATE = 5/9/2007
 FILE NAME = c:\projects\76a82\electrical\1\sp1\0507.dgn
 PLOT SCALE = 50.0000 / 1 IN.
 REFERENCE = #REF#