



F.A.I. RTE.	SECTION	COUNTY	TOTAL SHEET NO.
#	##	ST. CLAIR	34
STA. 1072±00		TO STA. 1101±00	
FED. ROAD DIST. NO. ILLINOIS		FED. AID PROJECT	
* FAI 64/FAI 255			
** DIST. 8 ITS 2008-1, 2C			

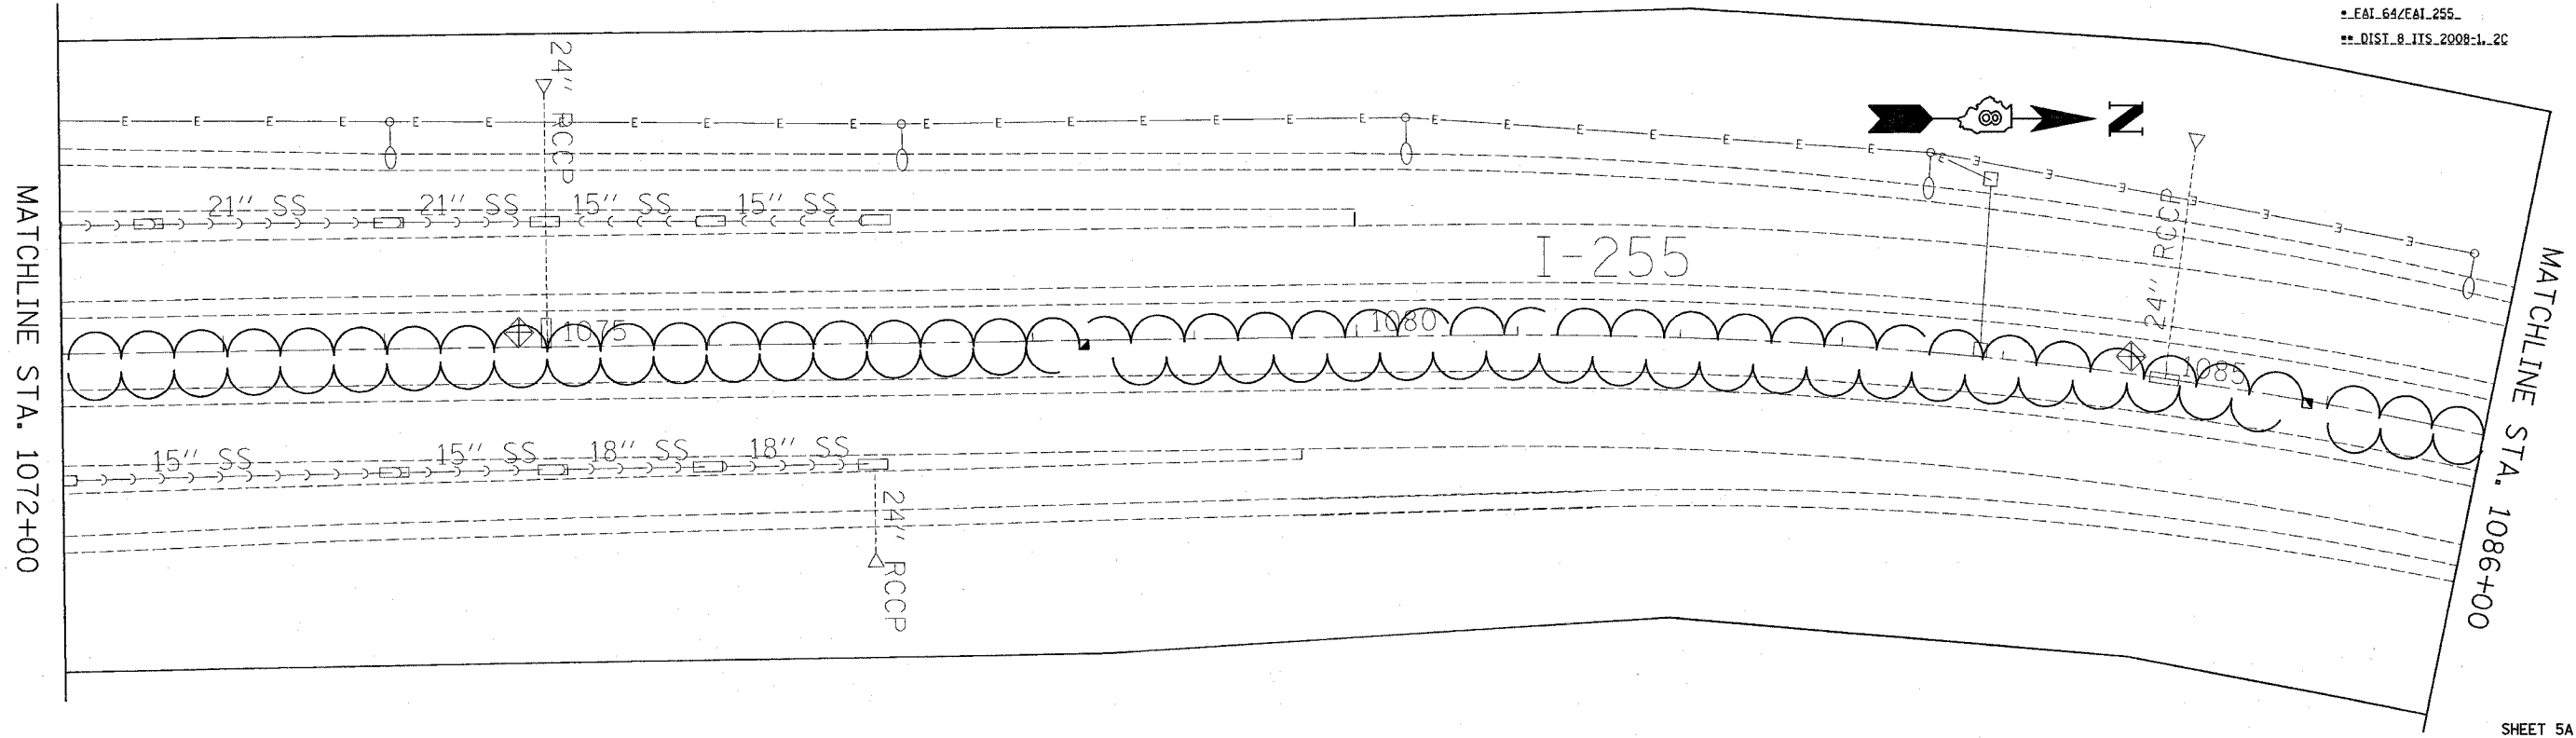

SHEET 5A OF 11

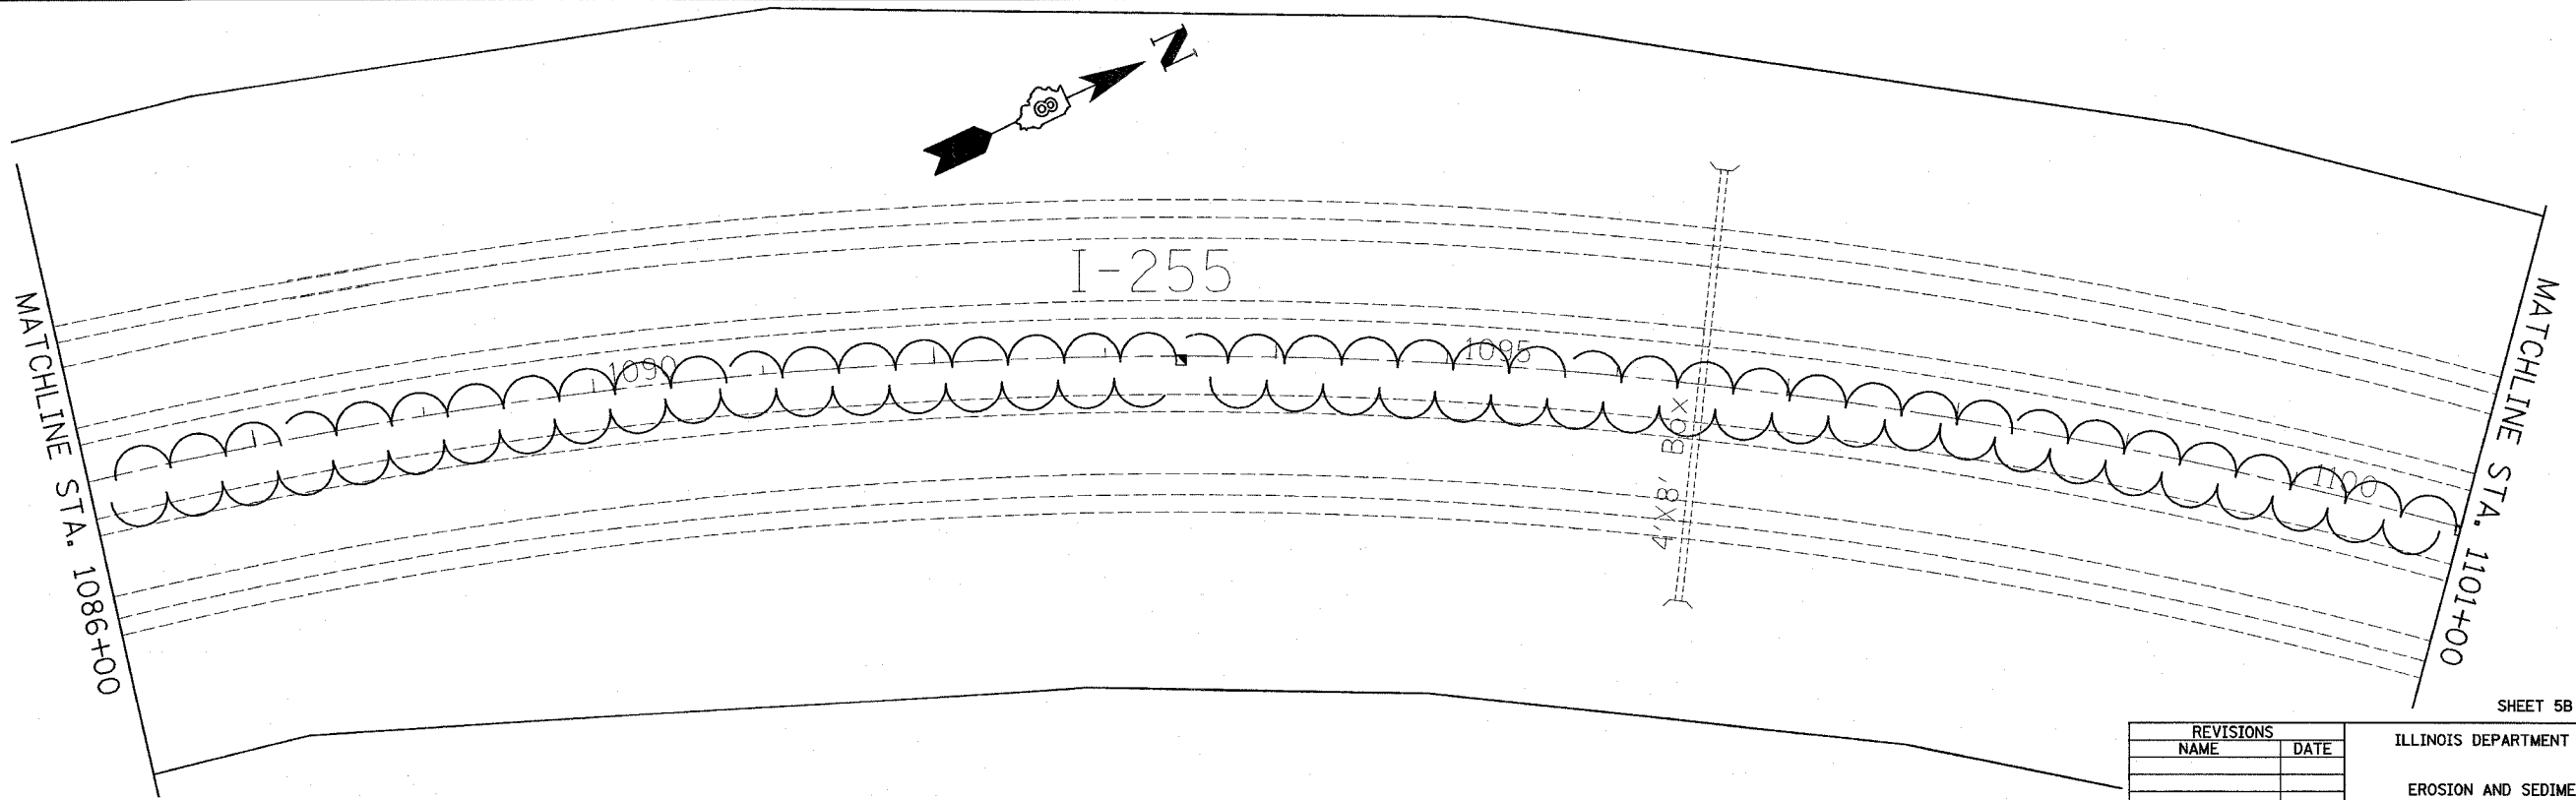

SHEET 5B OF 11

PLOT DATE = 5/9/2007
 FILE NAME = c:\p\projects\76a82\eroc\eroc.dwg
 PLOT SCALE = 50.0000 / IN.
 REFERENCE = #REF#

REVISIONS	
NAME	DATE

ILLINOIS DEPARTMENT OF TRANSPORTATION
 EROSION AND SEDIMENT CONTROL PLAN
 FAI 64/FAI 255
 SECTION DIST 8 ITS 2008-1, 2C
 ST. CLAIR COUNTIES
 DATE 5/9/2007