


F.A.I. RTE.	SECTION	COUNTY	TOTAL SHEETS	SHEET NO.
#	##	ST. CLAIR	34	13
STA. 1144+00		TO STA. 1159+00		
FED. ROAD DIST. NO.		ILLINOIS FED. AID PROJECT		
# FAI 64/FAI 255				
** DIST 8 ITS 2008-1, 2C				

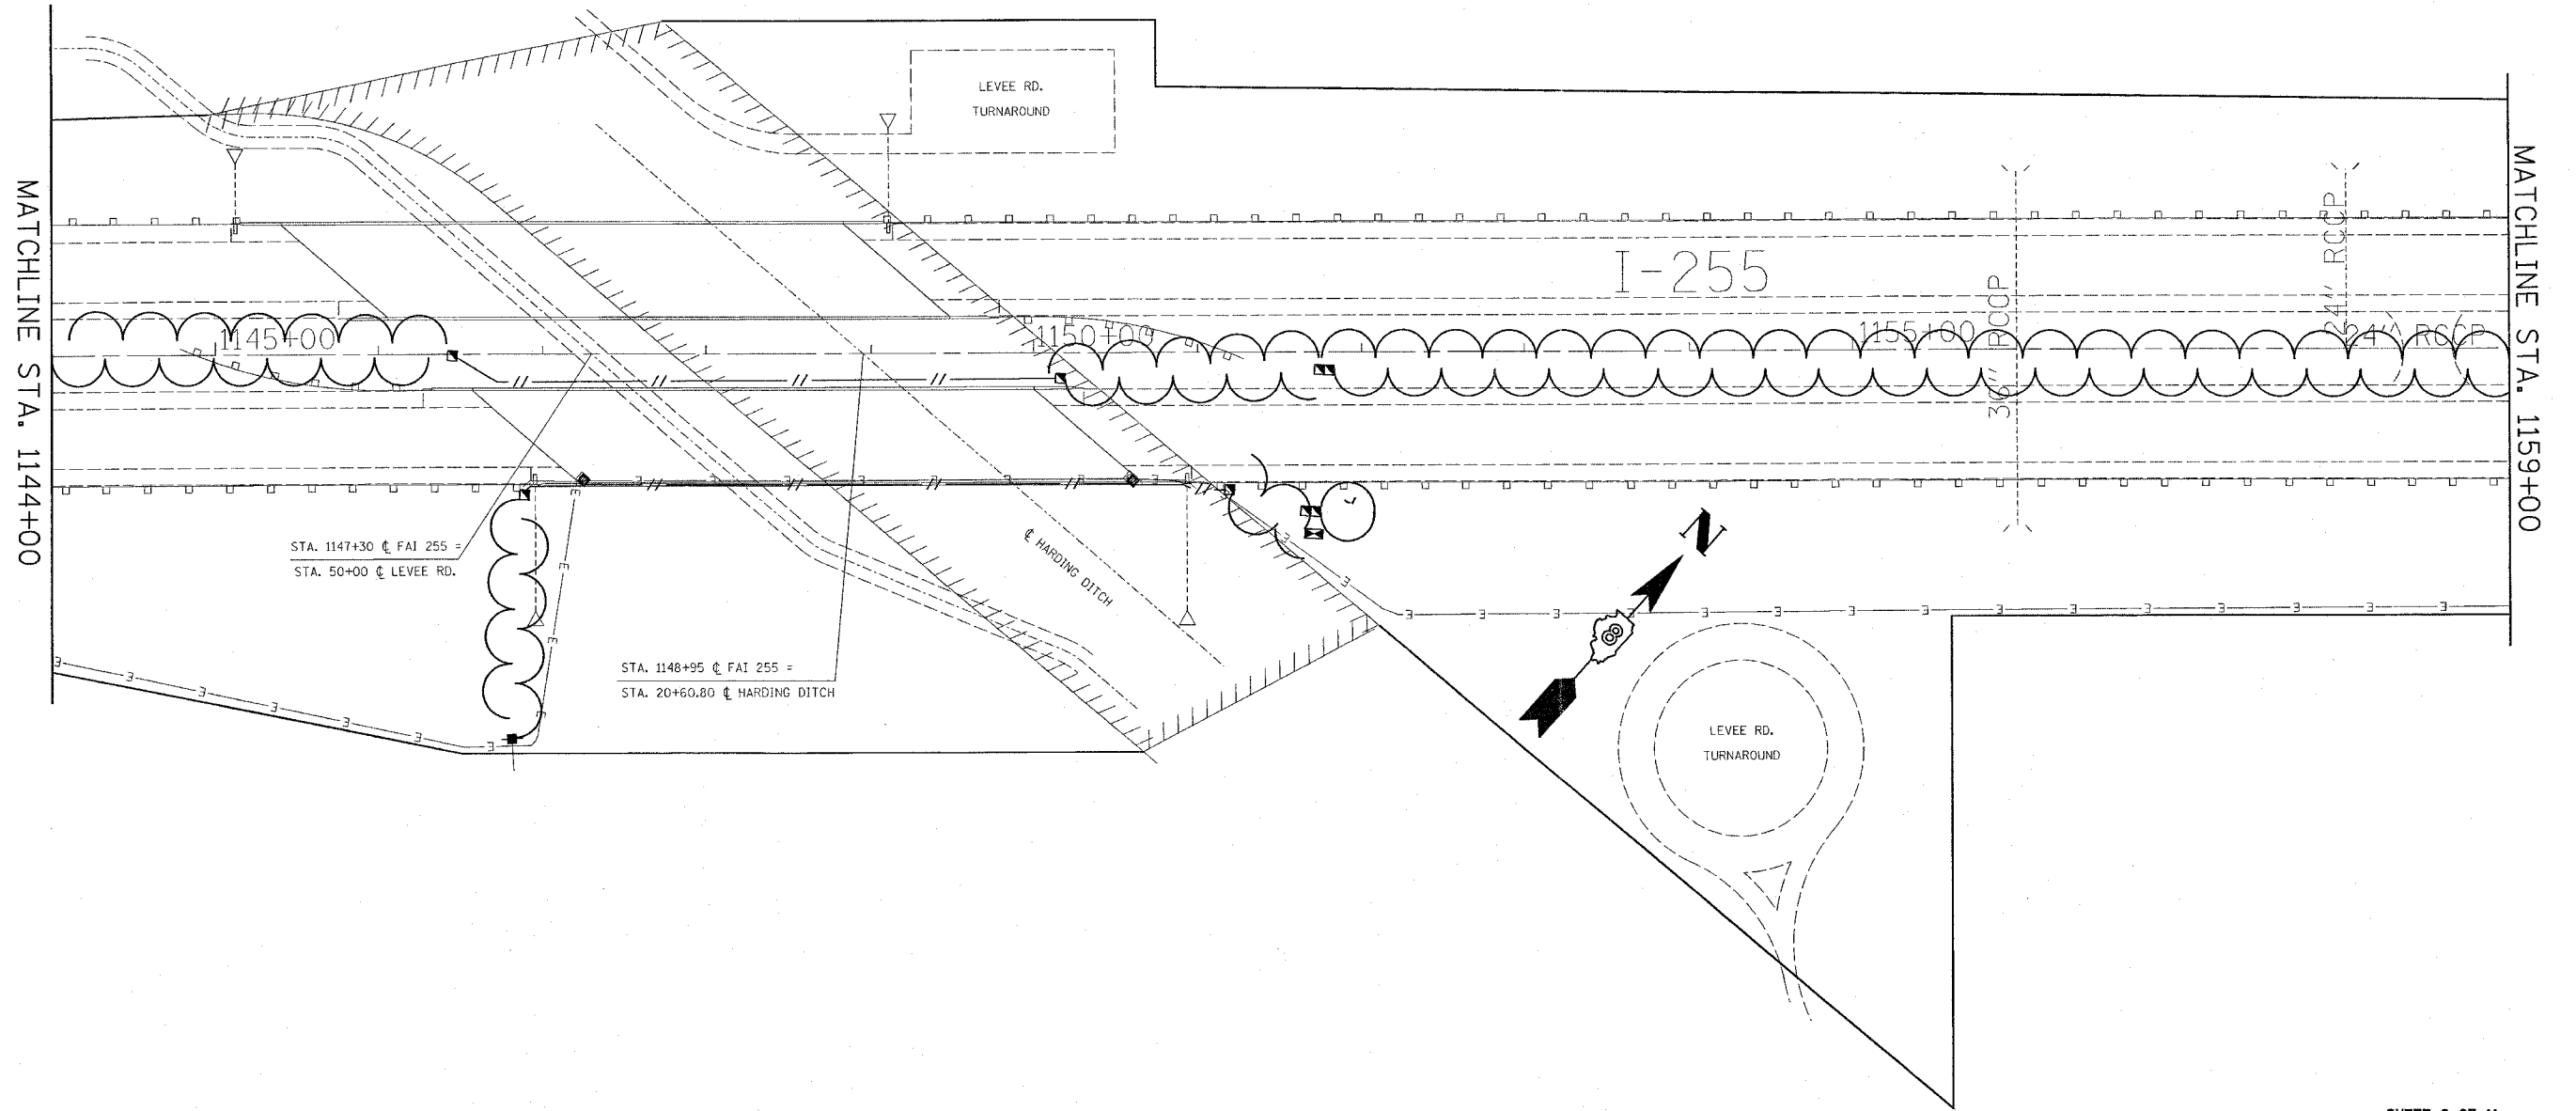

SHEET 8 OF 11

REVISIONS	
NAME	DATE

ILLINOIS DEPARTMENT OF TRANSPORTATION  
 EROSION AND SEDIMENT CONTROL PLAN  
 FAI 64/FAI 255  
 SECTION DIST 8 ITS 2008-1, 2C  
 ST. CLAIR COUNTY  
 DATE 5/9/2007

PLOT DATE = 5/9/2007  
 FILE NAME = c:\projects\76a82\electrical\topo\85507a.dgn  
 PLOT SCALE = 50.0000 / IN.  
 REFERENCE = #REF#