


F.A.I. RTE.	SECTION	COUNTY	TOTAL SHEETS	SHEET NO.
64	255	ST. CLAIR	34	14
STA. 1159+00		TO STA. 1189+00		
FED. ROAD DIST. NO. ILLINOIS FED. AID PROJECT				
EAI 64/EAI 255				
DIST 8 ITS 2008-1, 2C				

MATCHLINE STA. 1159+00


MATCHLINE STA. 1174+00

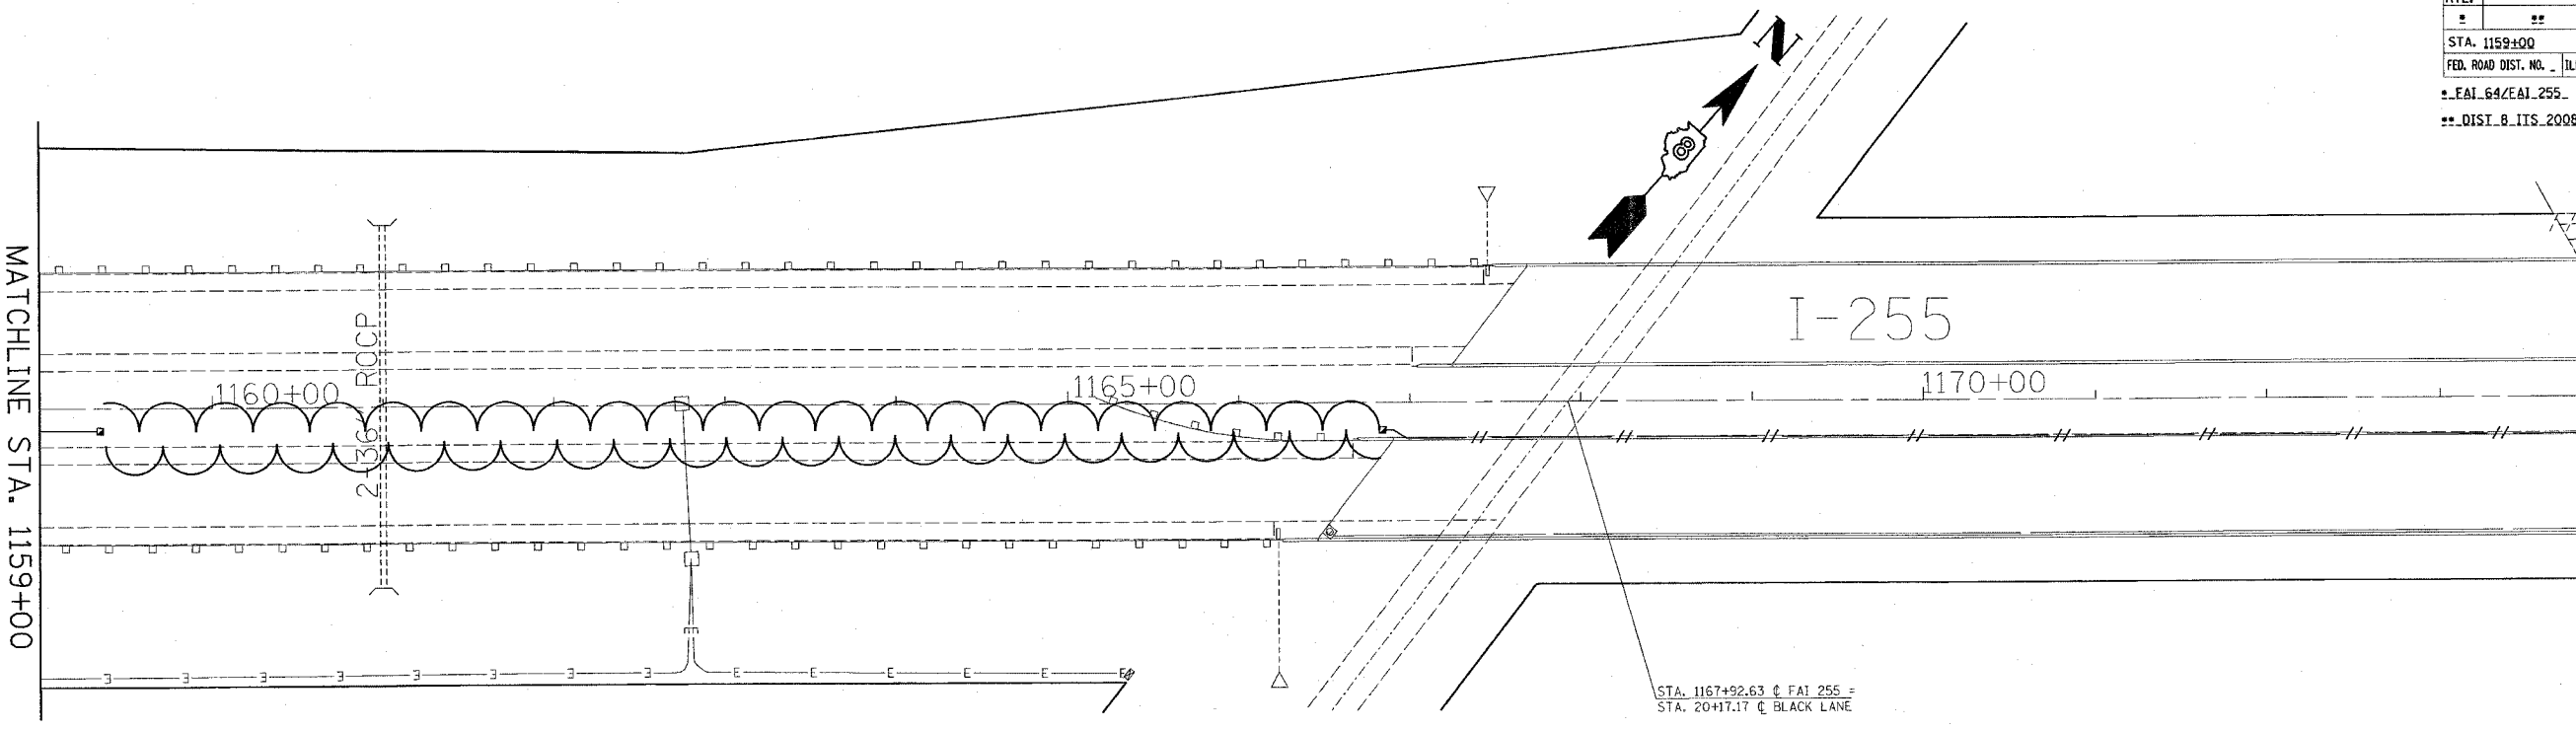

SHEET 9A OF 11

MATCHLINE STA. 1174+00

MATCHLINE STA. 1189+00

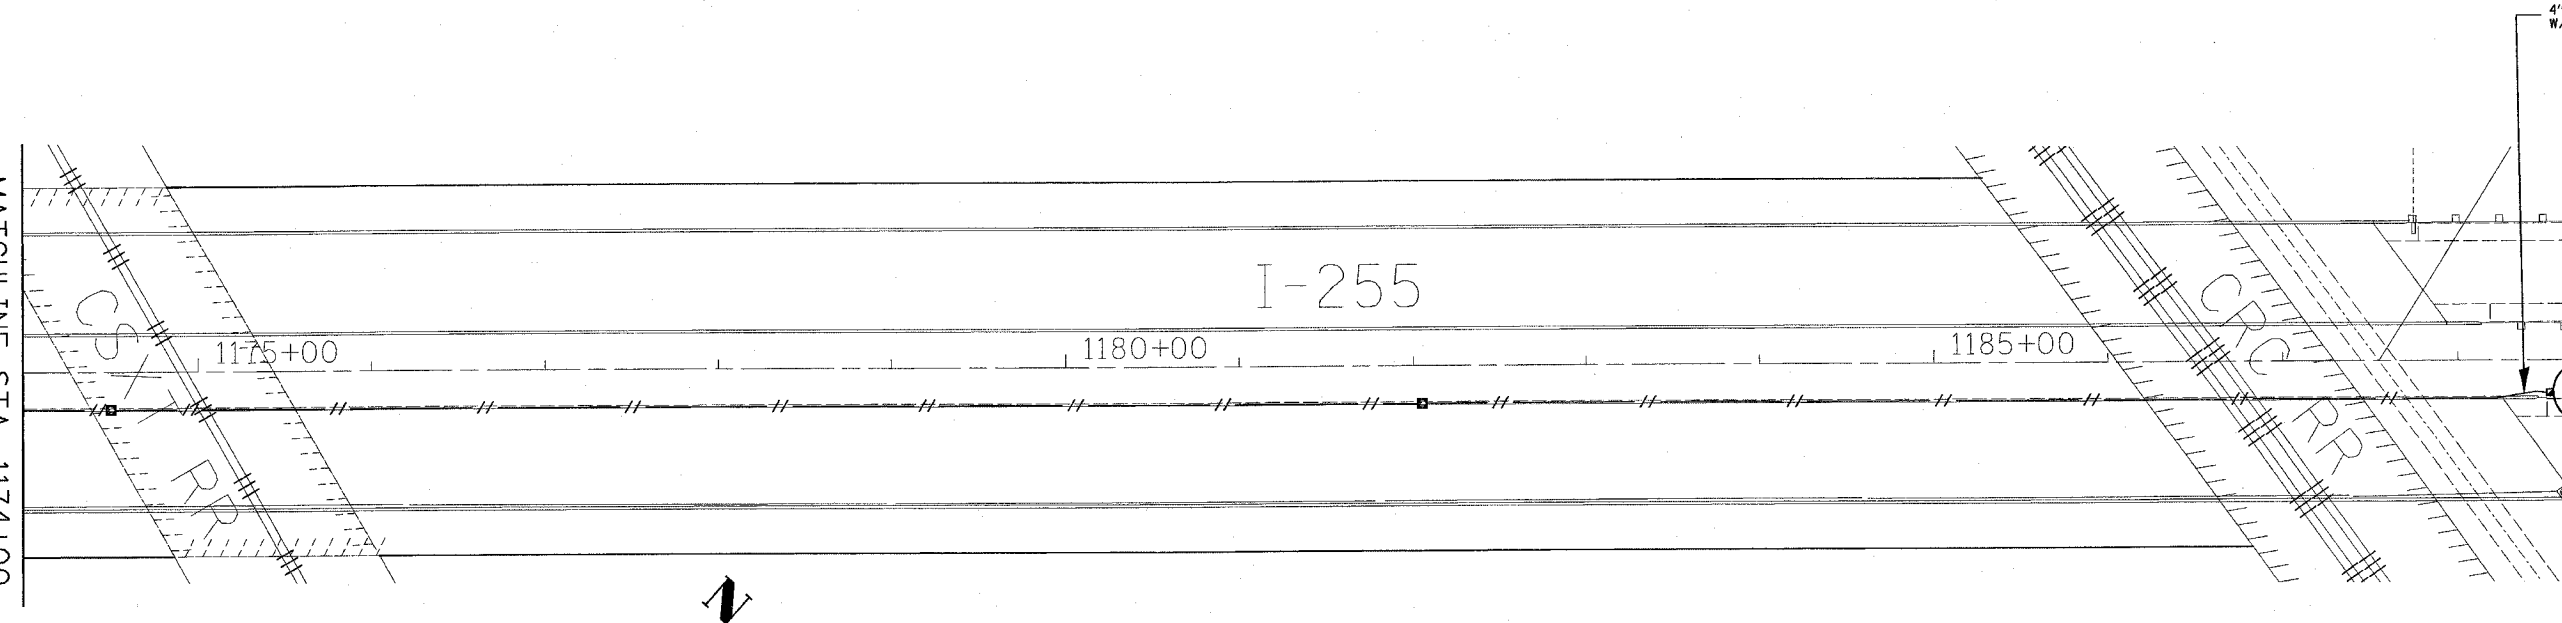

SHEET 9B OF 11

REVISIONS	
NAME	DATE

ILLINOIS DEPARTMENT OF TRANSPORTATION
 EROSION AND SEDIMENT CONTROL PLAN
 FAI 64/FAI 255
 SECTION DIST 8 ITS 2008-1, 2C
 ST. CLAIR COUNTY
 DATE 5/9/2007

PLOT DATE = 5/9/2007
 FILE NAME = c:\projects\76a82\eroc\eroc.dgn
 PLOT SCALE = 1/8" = 1' / IN.
 REFERENCE = NONE