



F.A.I. RTE.	SECTION	COUNTY	TOTAL SHEETS	SHEET NO.
•	**	***	34	15

STA. 1189+00 TO STA. 1218+00
 FED. ROAD DIST. NO. ILLINOIS FED. AID PROJECT

• FAI 64/FAI 255
 ** DIST. 8 ITS 2008-1, 2C
 *** MADISON AND ST. CLAIR

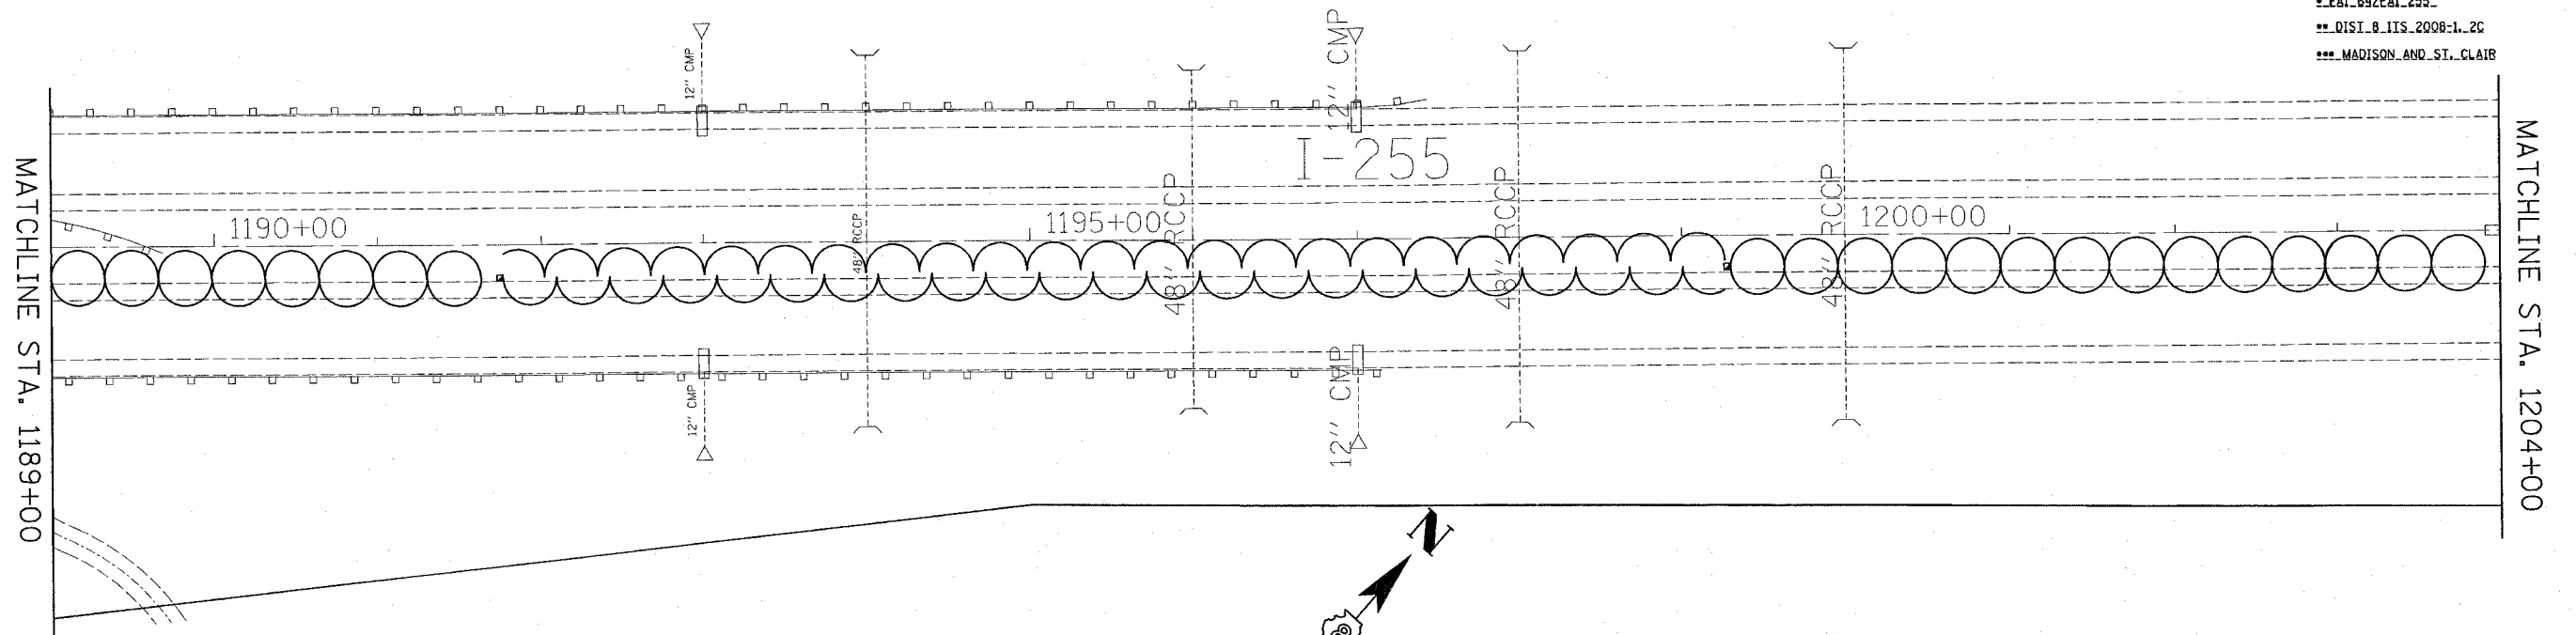

SHEET 10A OF 11

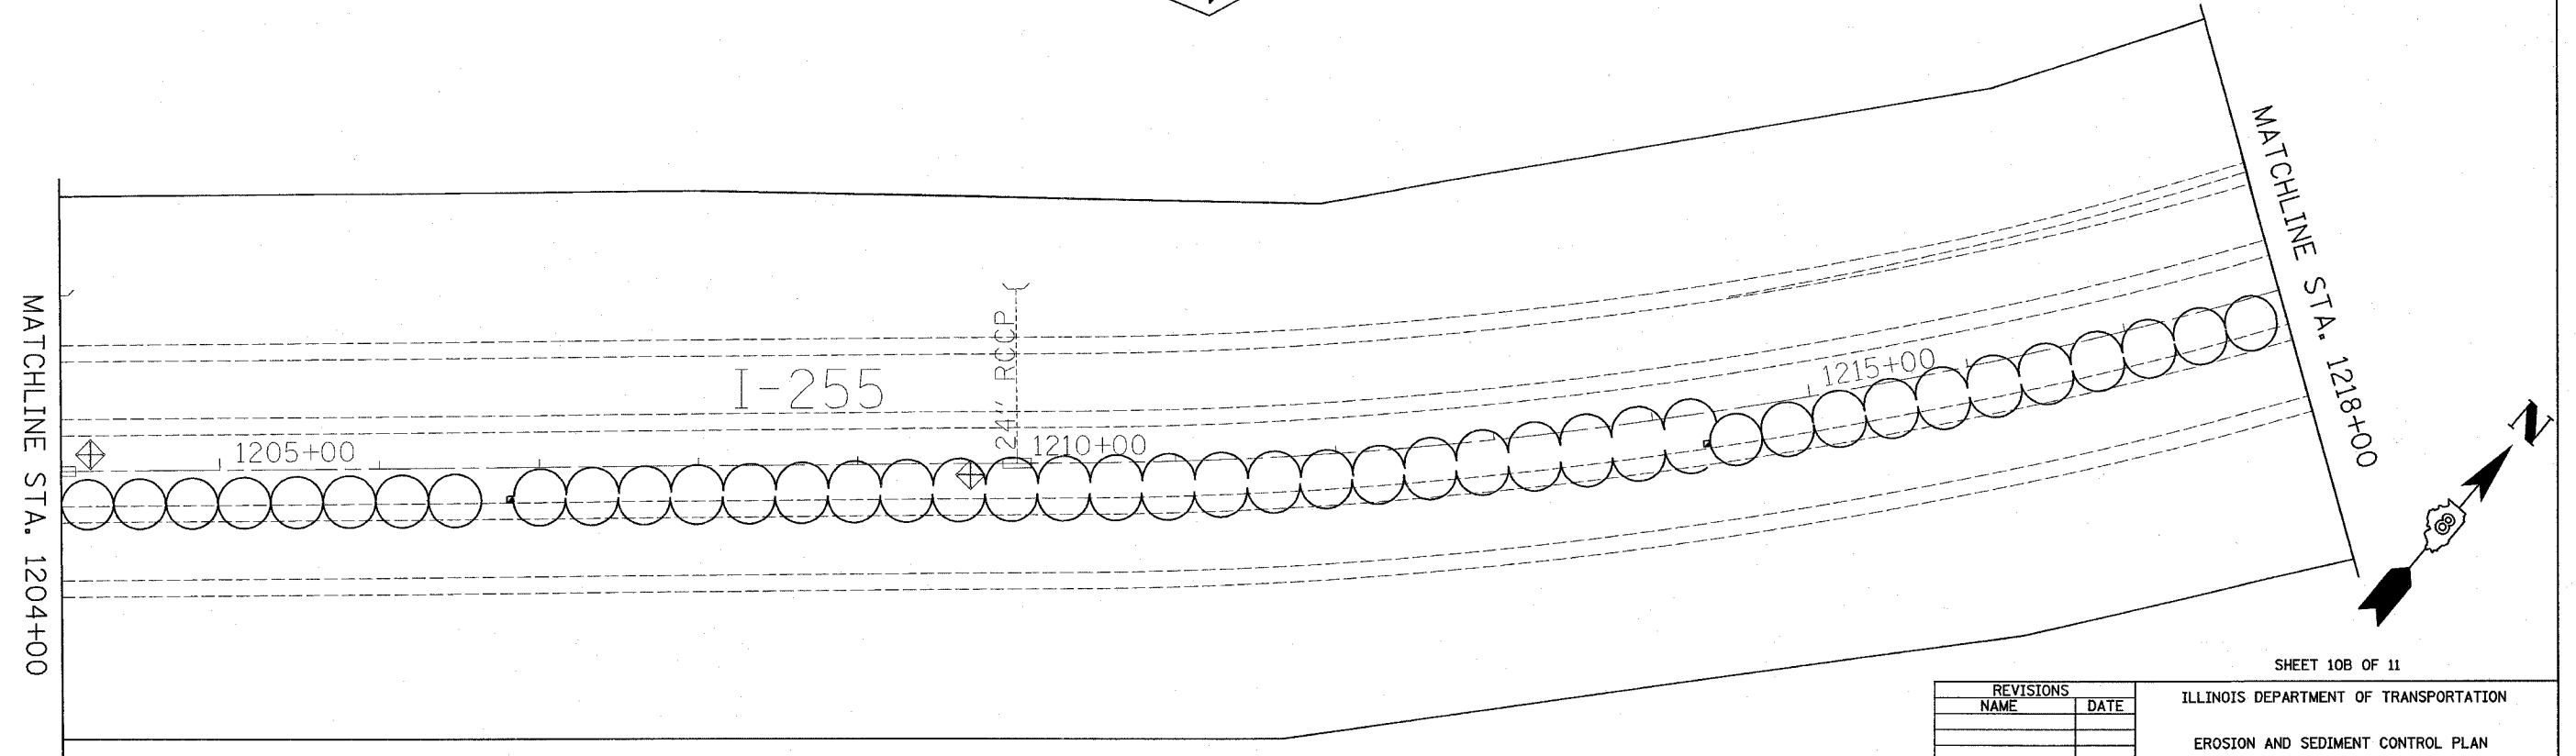

SHEET 10B OF 11

PLOT DATE = 5/9/2007
 FILE NAME = c:\projects\16a82\16a82\16a82\16a82.dgn
 PLOT SCALE = 50,000 / IN.
 REFERENCE = #REF*

REVISIONS	
NAME	DATE

ILLINOIS DEPARTMENT OF TRANSPORTATION
 EROSION AND SEDIMENT CONTROL PLAN
 FAI 64/FAI 255
 SECTION DIST 8 ITS 2008-1, 2C
 ST. CLAIR COUNTY
 DATE 5/9/2007