


F.A.I. RTE.	SECTION	COUNTY	TOTAL SHEETS	SHEET NO.
*	**	ST. CLAIR	34	17
STA. _		TO STA. _		
FED. ROAD DIST. NO. _ ILLINOIS FED. AID PROJECT				
* FAI 64/FAI 255				
** DIST. 8 ITS 2008-1, 2C				

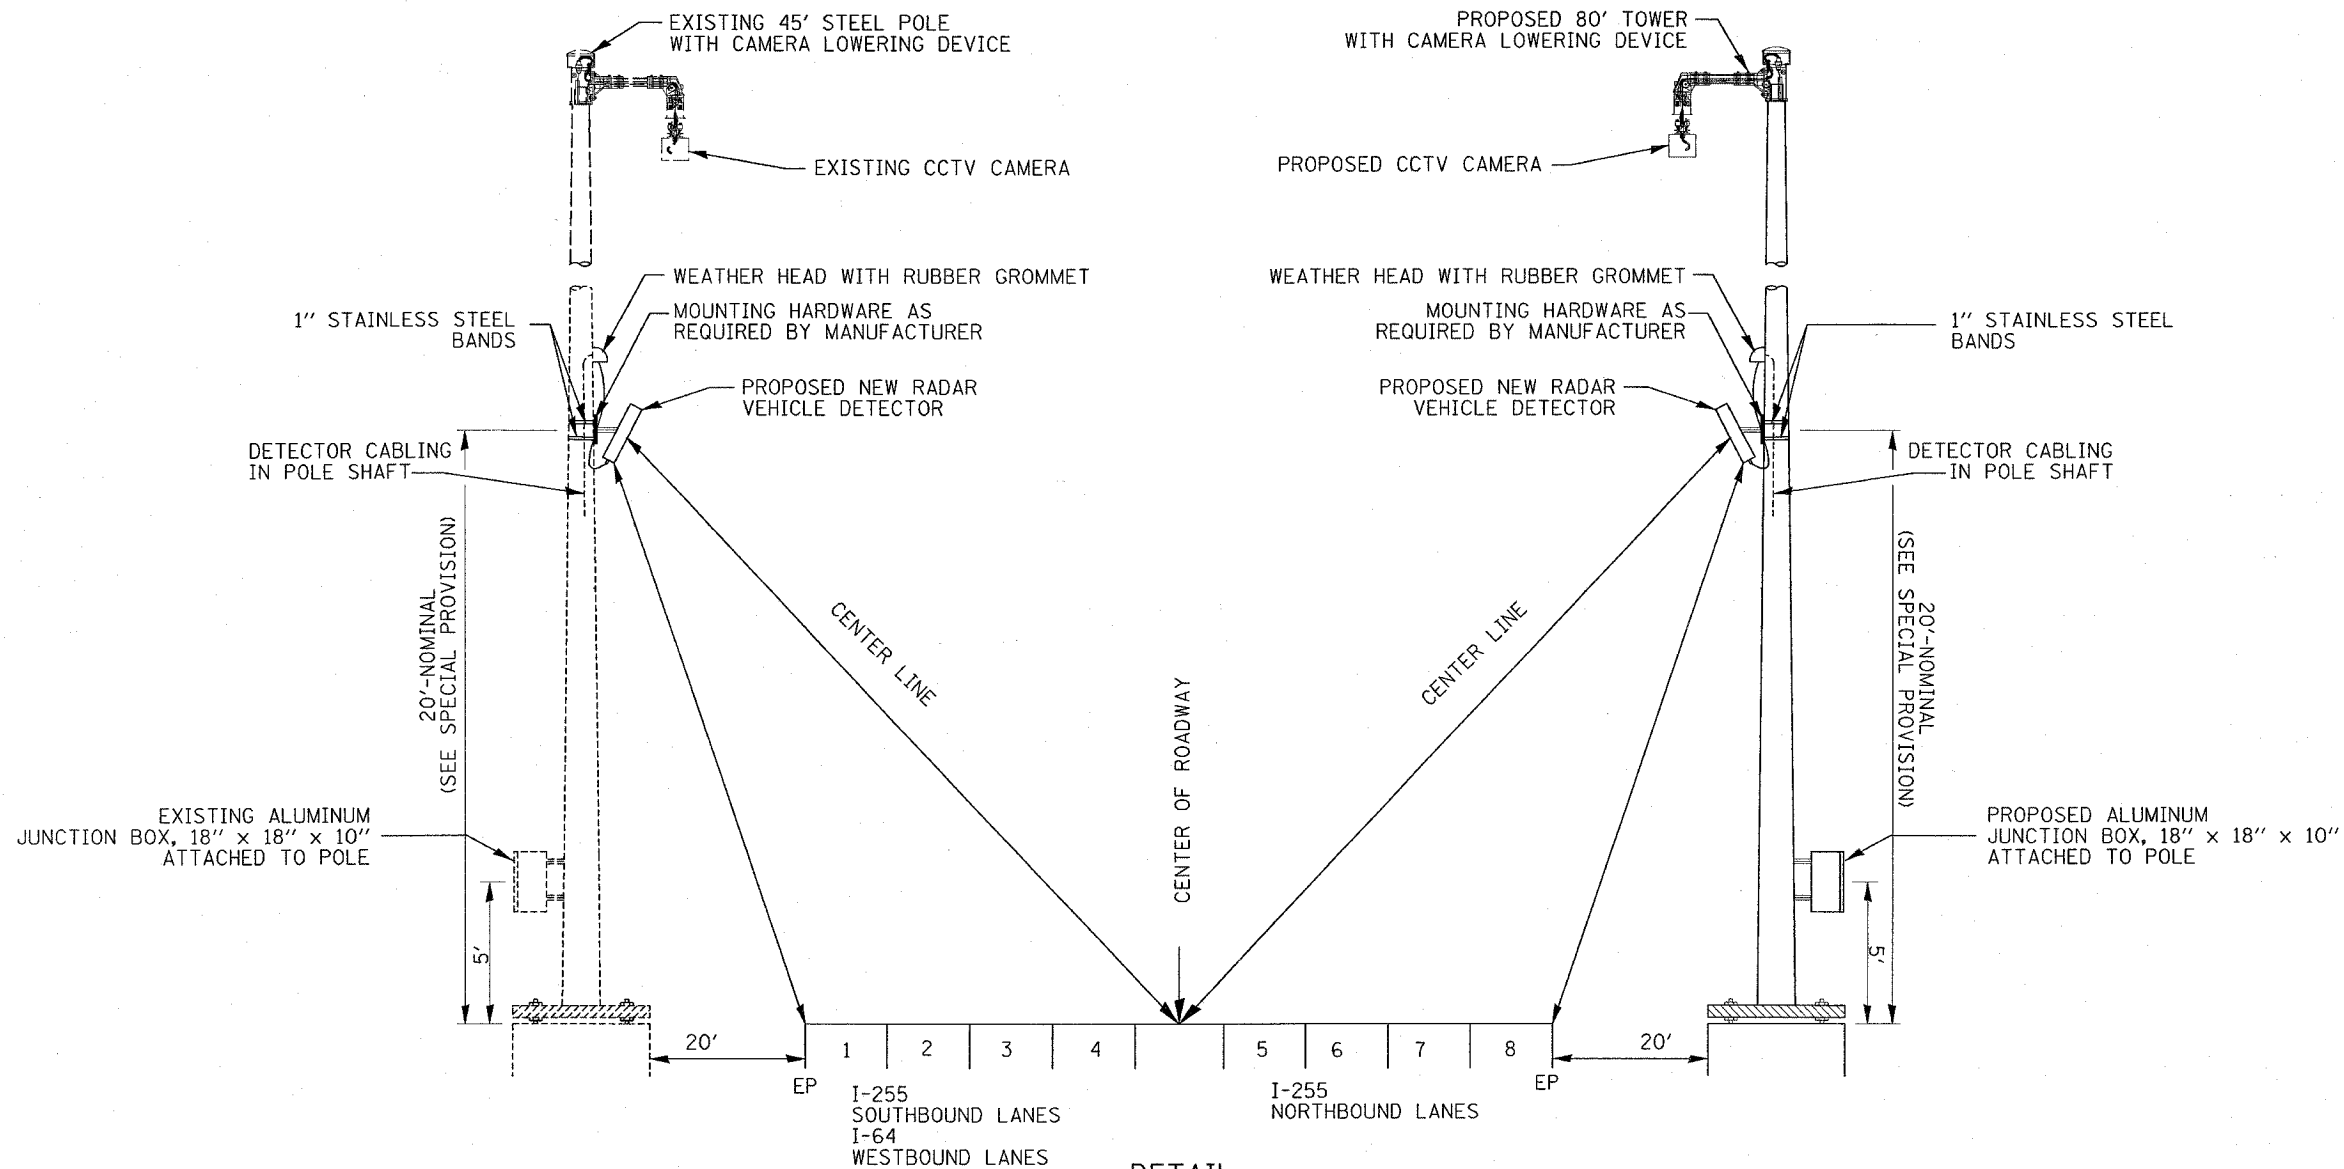

**DETAIL  
RADAR VEHICLE DETECTOR**

NOT TO SCALE

**LOCATIONS:**

- |                             |                         |
|-----------------------------|-------------------------|
| 1. 025521.0A.10C(BY OTHERS) | 2. 025522.0A.44C        |
| 025521.0A.43R               | 025522.0A.44R           |
| STA.1053+00                 | STA. 1152+00            |
| 45' STEEL POLE(BY OTHERS)   | 80' TOWER               |
| W/3 LANES PER DIRECTION     | W/3 LANES PER DIRECTION |

PLOT DATE = 5/9/2007  
 PLOT SCALE = 50.0000 / IN.  
 REFERENCE = BREF

REVISIONS	
NAME	DATE

ILLINOIS DEPARTMENT OF TRANSPORTATION  
 RADAR VEHICLE  
 DETECTION DETAIL  
  
 FAI 64/FAI 255  
 SECTION DIST 8 ITS 2008-1, 2C  
 ST. CLAIR COUNTY

DATE 5/9/2007