



F.A.I. RTE.	SECTION	COUNTY	TOTAL SHEETS	SHEET NO.
64	255	ST. CLAIR	34	21
STA. 272+00		TO STA. 1058+00		
FED. ROAD DIST. NO. ILLINOIS FED. AID PROJECT				
*FAI 64/FAI 255				
**DIST. 8 ITS 2008-1, 2C				

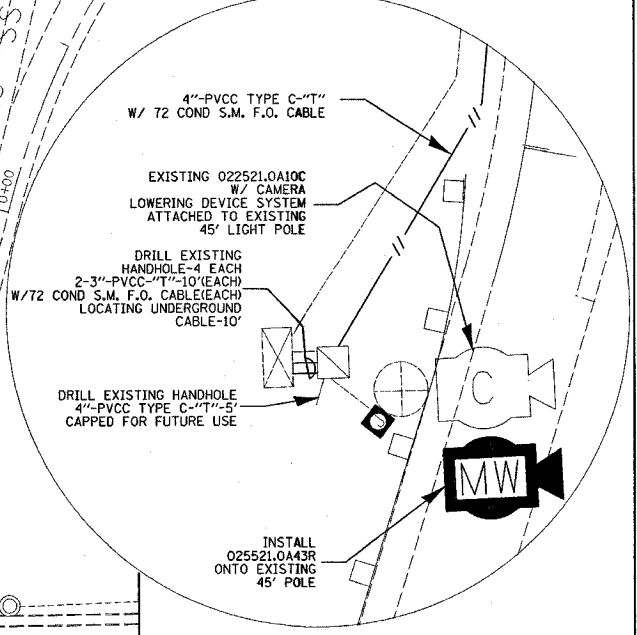

MATCHLINE STA. 272+00

MATCHLINE STA. 1058+00

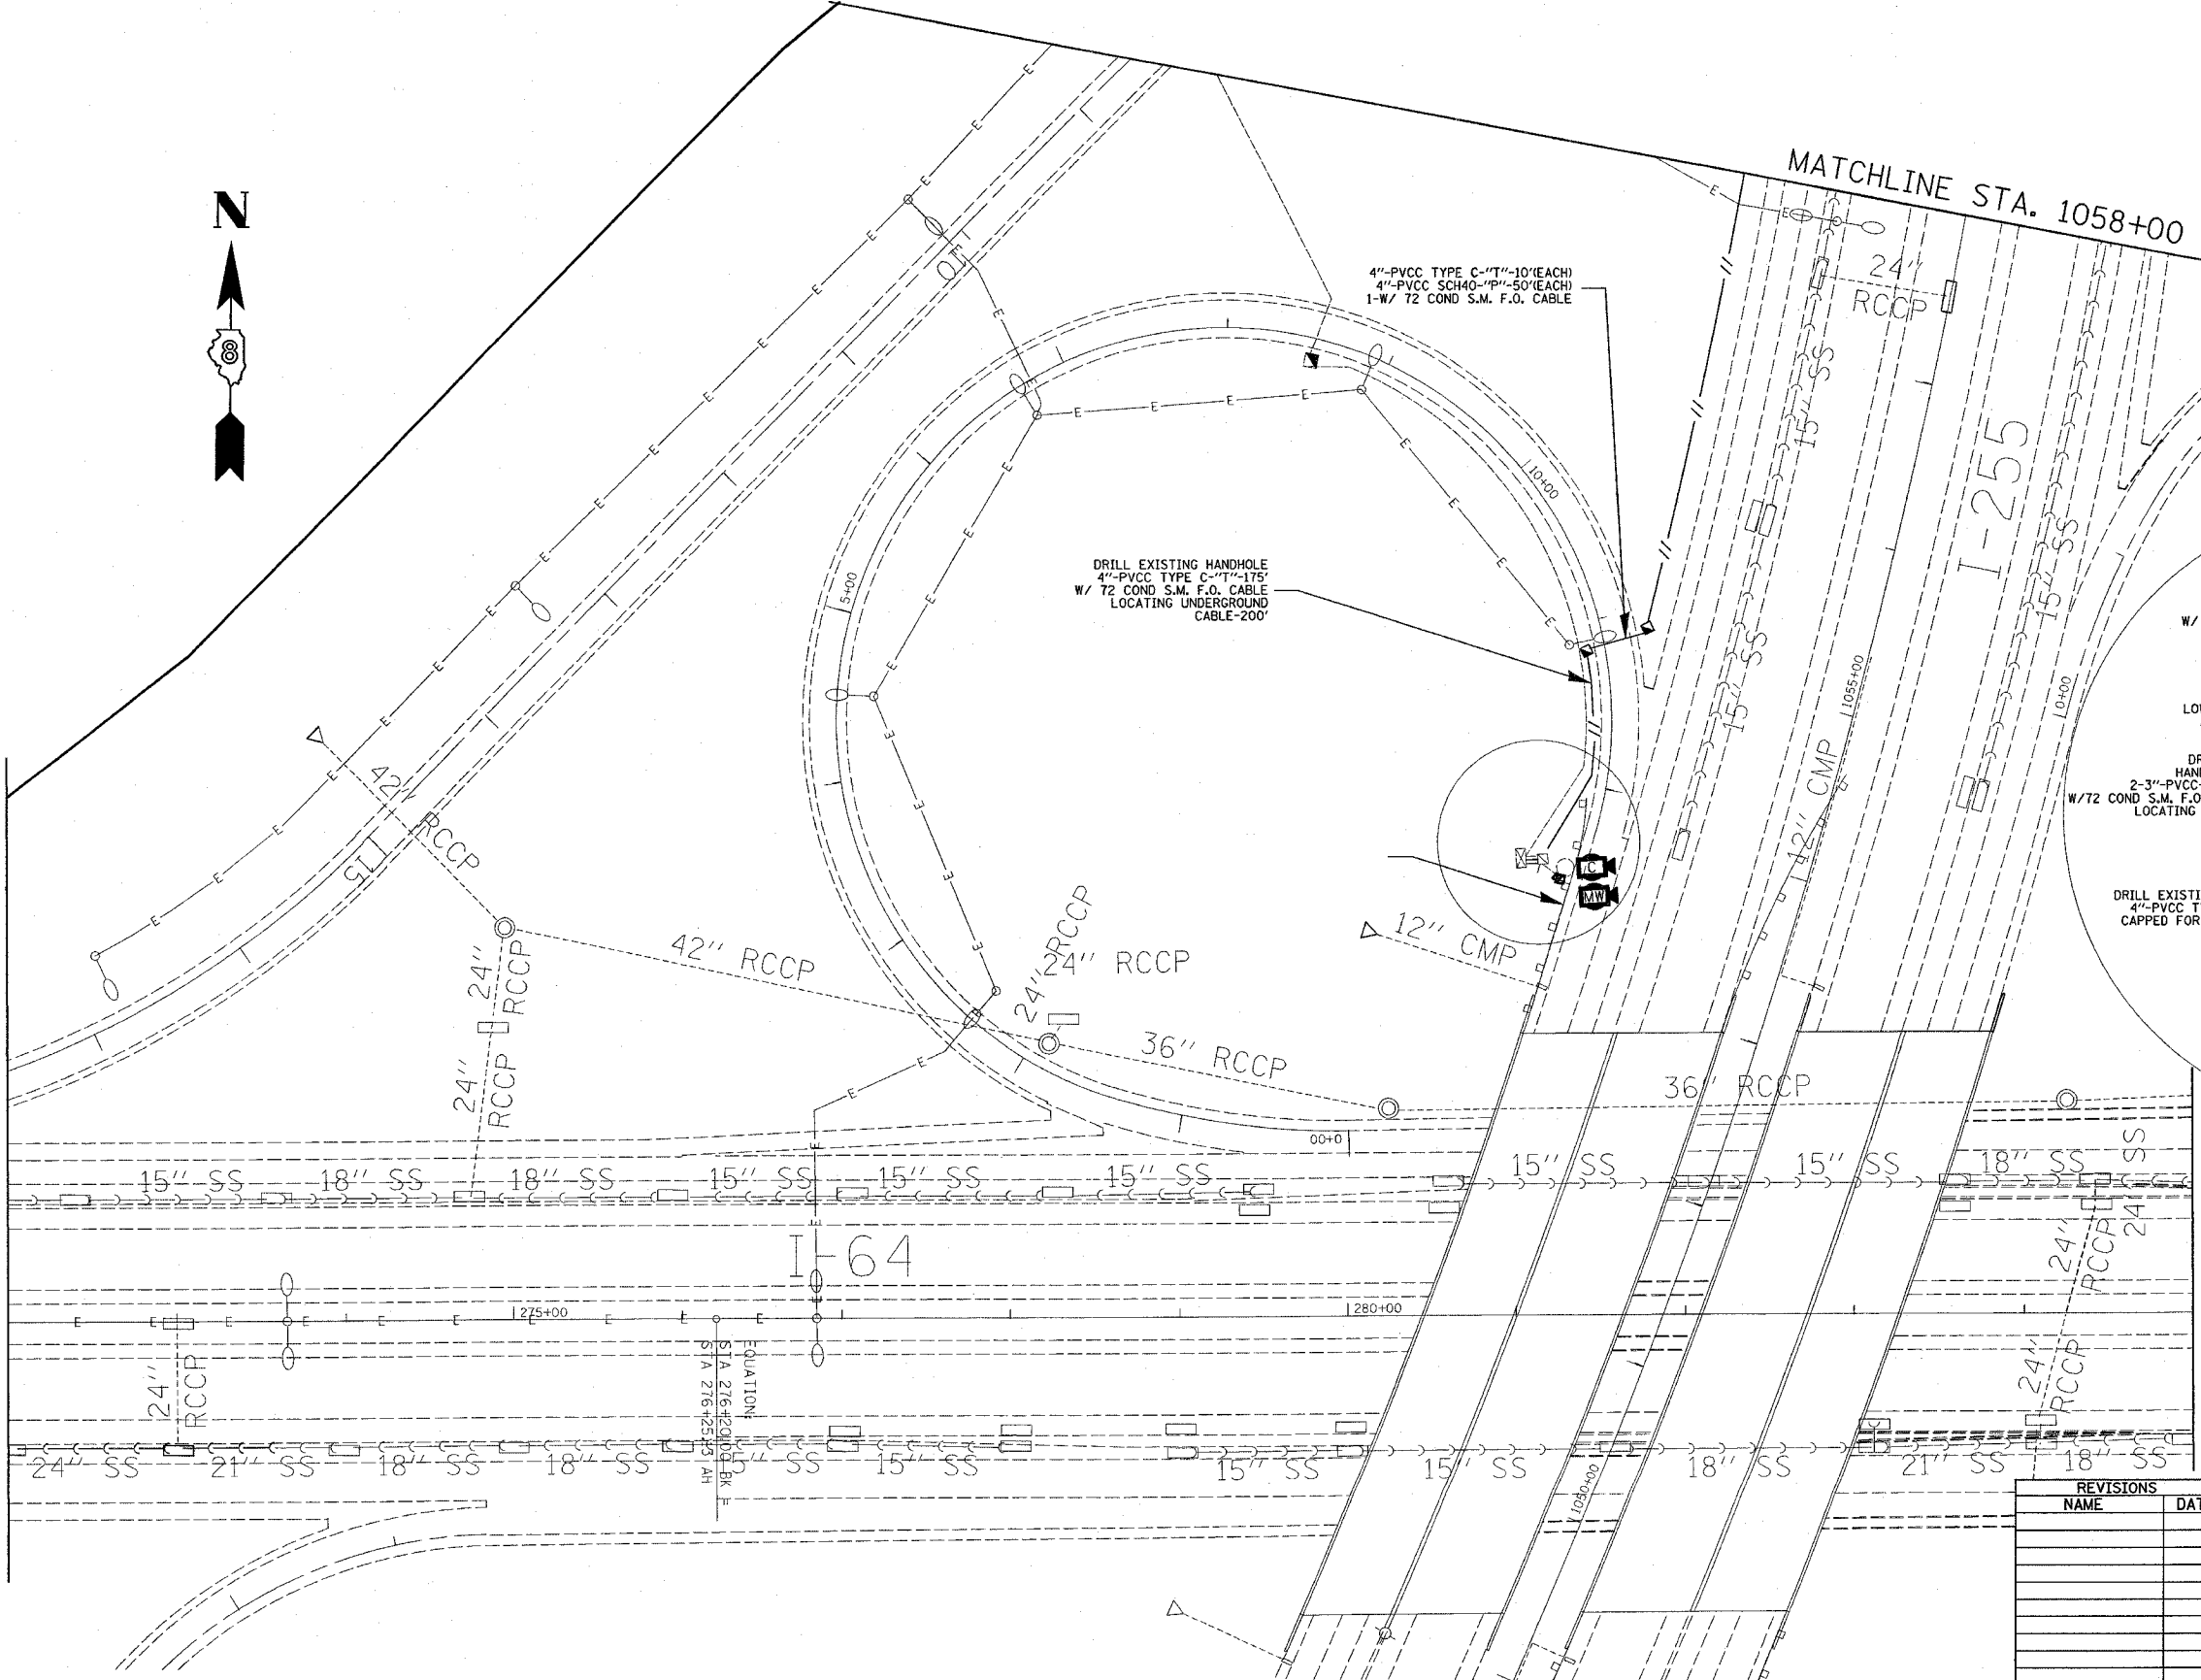

SHEET 1 OF 9

REVISIONS	
NAME	DATE

ILLINOIS DEPARTMENT OF TRANSPORTATION
ITS PLAN
 FAI 64/FAI 255
 SECTION DIST 8 ITS 2008-1, 2C
 ST. CLAIR COUNTY
 DATE 5/9/2007

PLOT DATE = 5/9/2007
 FILE NAME = c:\projects\its\its2008-1\its2008-1.dgn
 PLOT SCALE = 50.0000" = 1"
 REFERENCE = NREF#