


F.A.I. RTE.	SECTION	COUNTY	TOTAL SHEETS	SHEET NO.
2	22	ST. CLAIR	34	22
STA. 1058+00		TO STA. 1072+00		
FED. ROAD DIST. NO. 8		ILLINOIS FED. AID PROJECT		
* FAI 64/FAI 255				
** DIST 8 IIS 2008-1-2C				

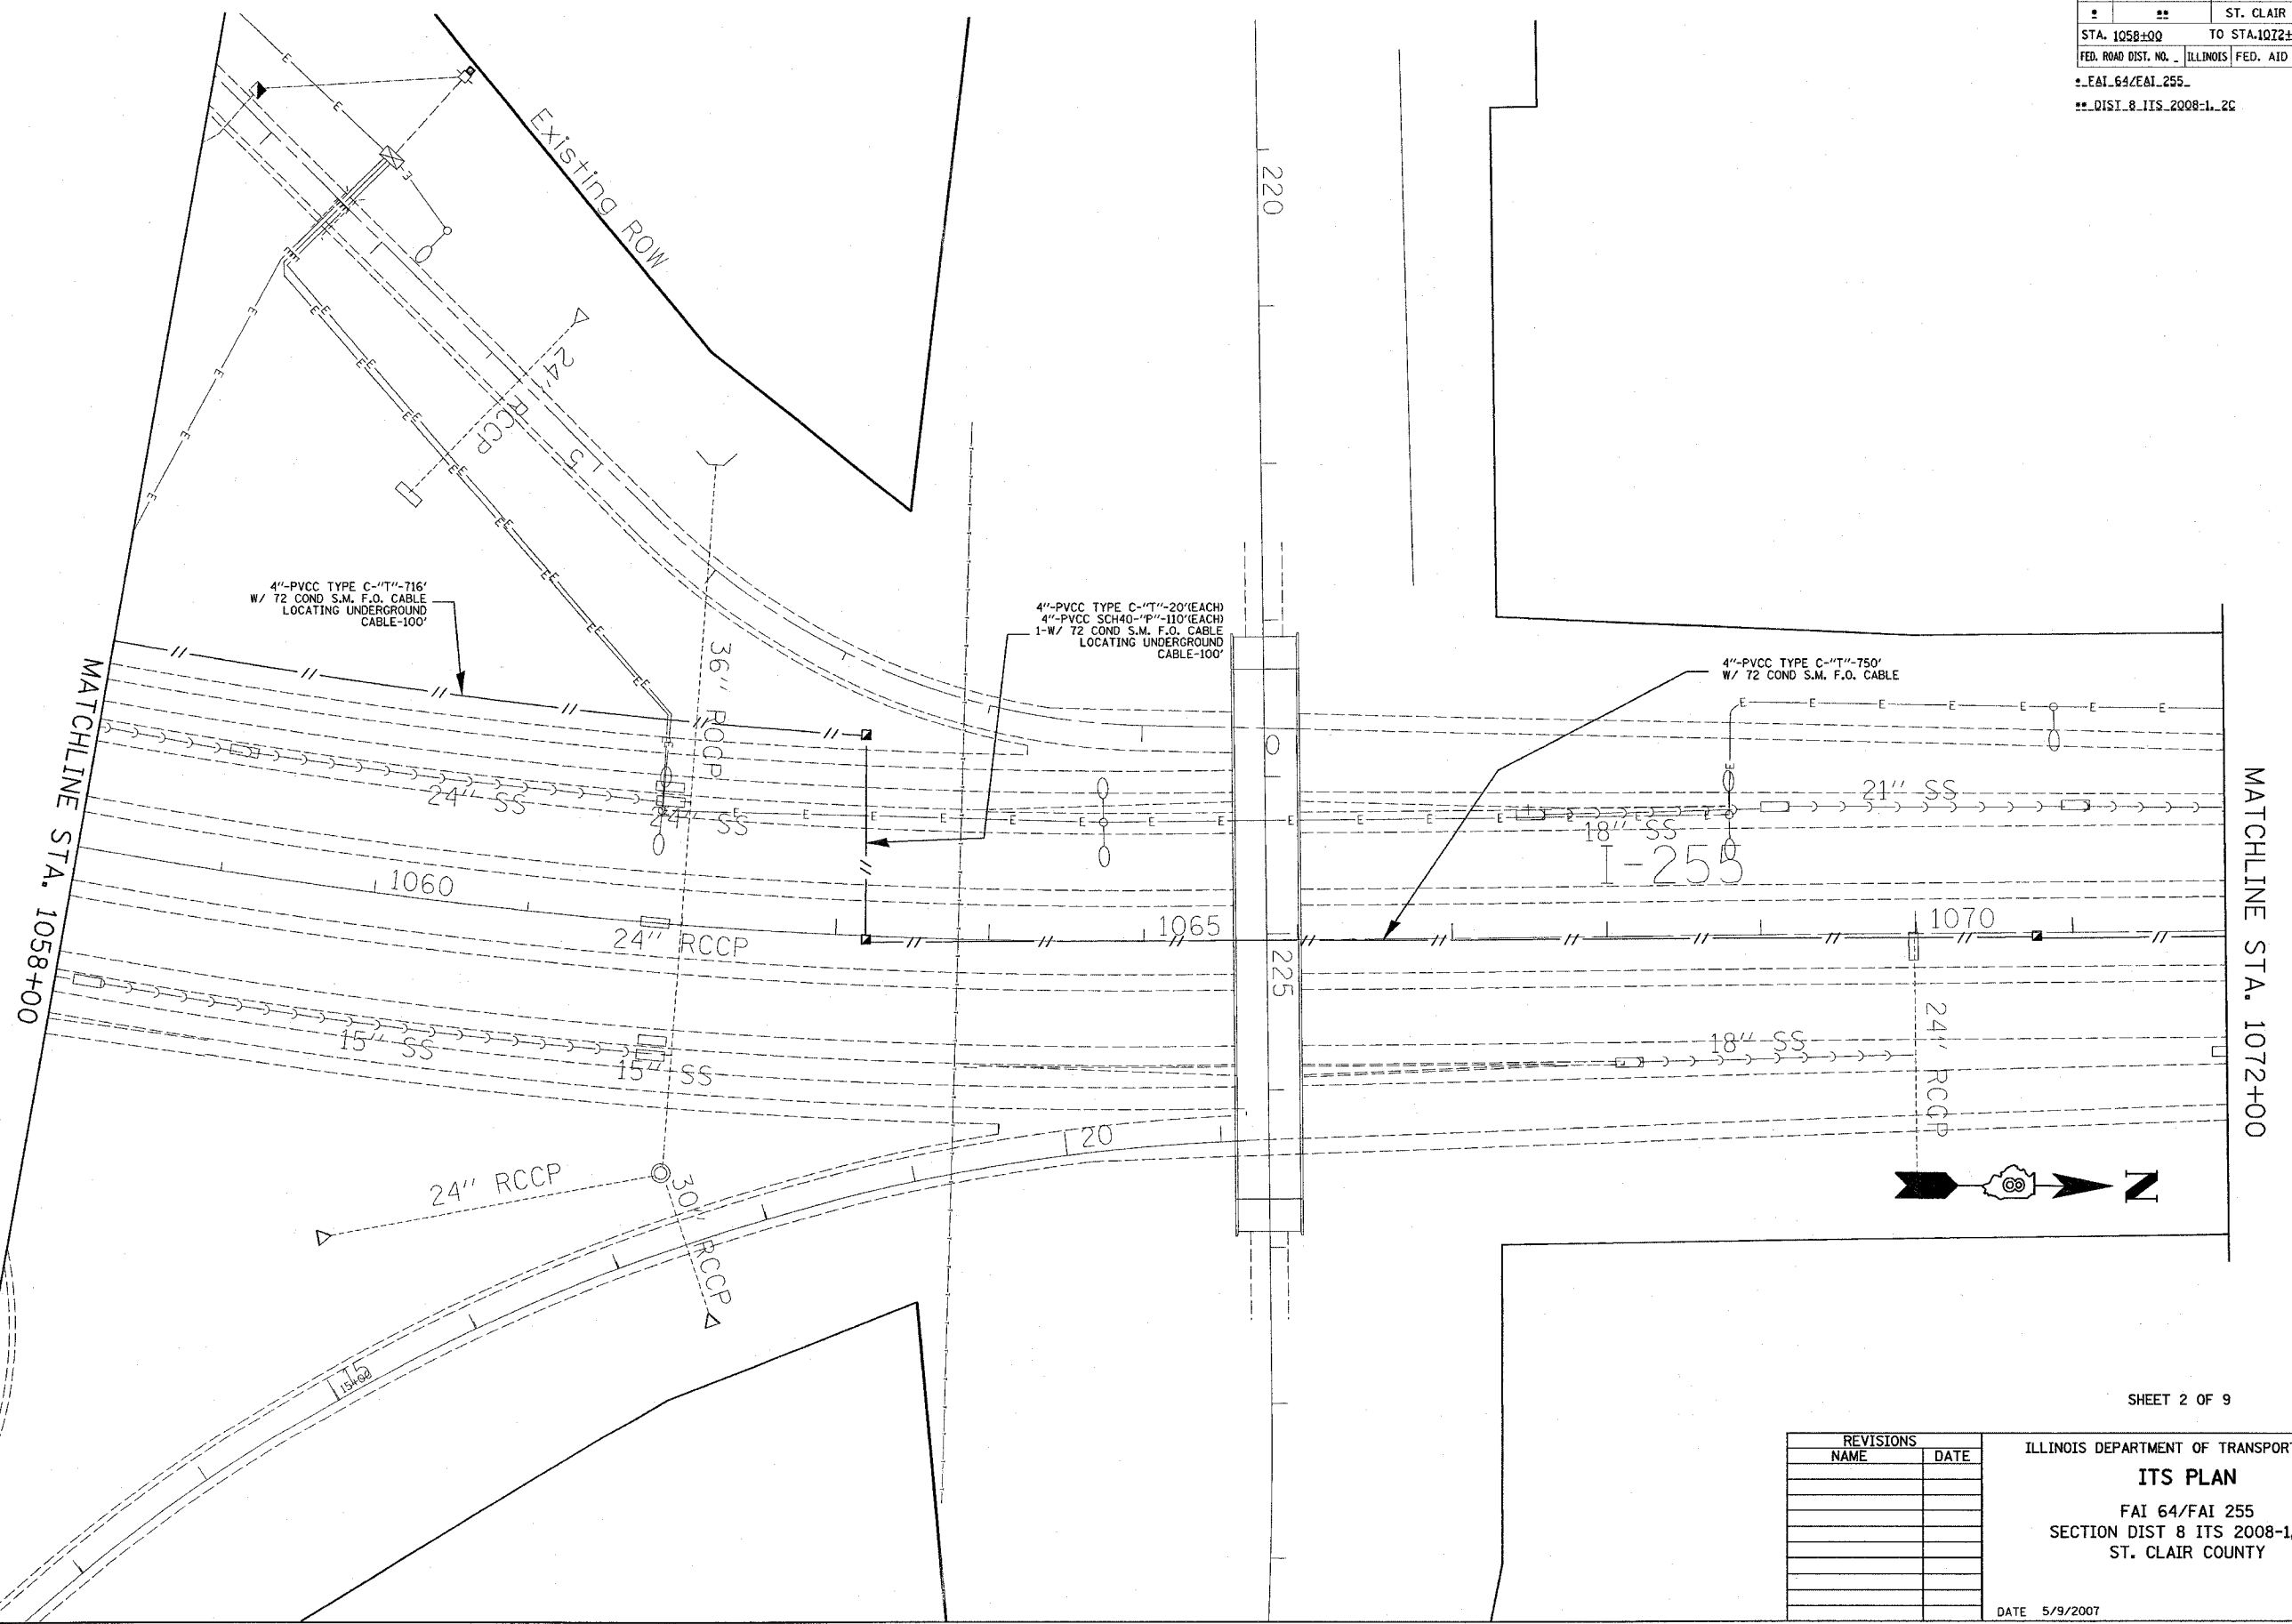

PLOT DATE = 5/9/2007  
 FILE NAME = c:\projects\aed05087\electrical\top\aed05087.dgn  
 PLOT SCALE = 50.0000' / IN.  
 REFERENCE = REF\*

SHEET 2 OF 9

REVISIONS	
NAME	DATE

ILLINOIS DEPARTMENT OF TRANSPORTATION  
**ITS PLAN**  
 FAI 64/FAI 255  
 SECTION DIST 8 ITS 2008-1, 2C  
 ST. CLAIR COUNTY  
 DATE 5/9/2007