


FAI-RTE.	SECTION	COUNTY	TOTAL SHEETS	SHEET NO.
*	**	ST. CLAIR	34	23
STA. 1072±00		TO STA. 1101±00		
FED. ROAD DIST. NO. ILLINOIS		FED. AID PROJECT		

* FAI 64/FAI 255
 ** DIST 8 ITS 2008-1, 2C

MATCHLINE STA. 1072+00


MATCHLINE STA. 1086+00

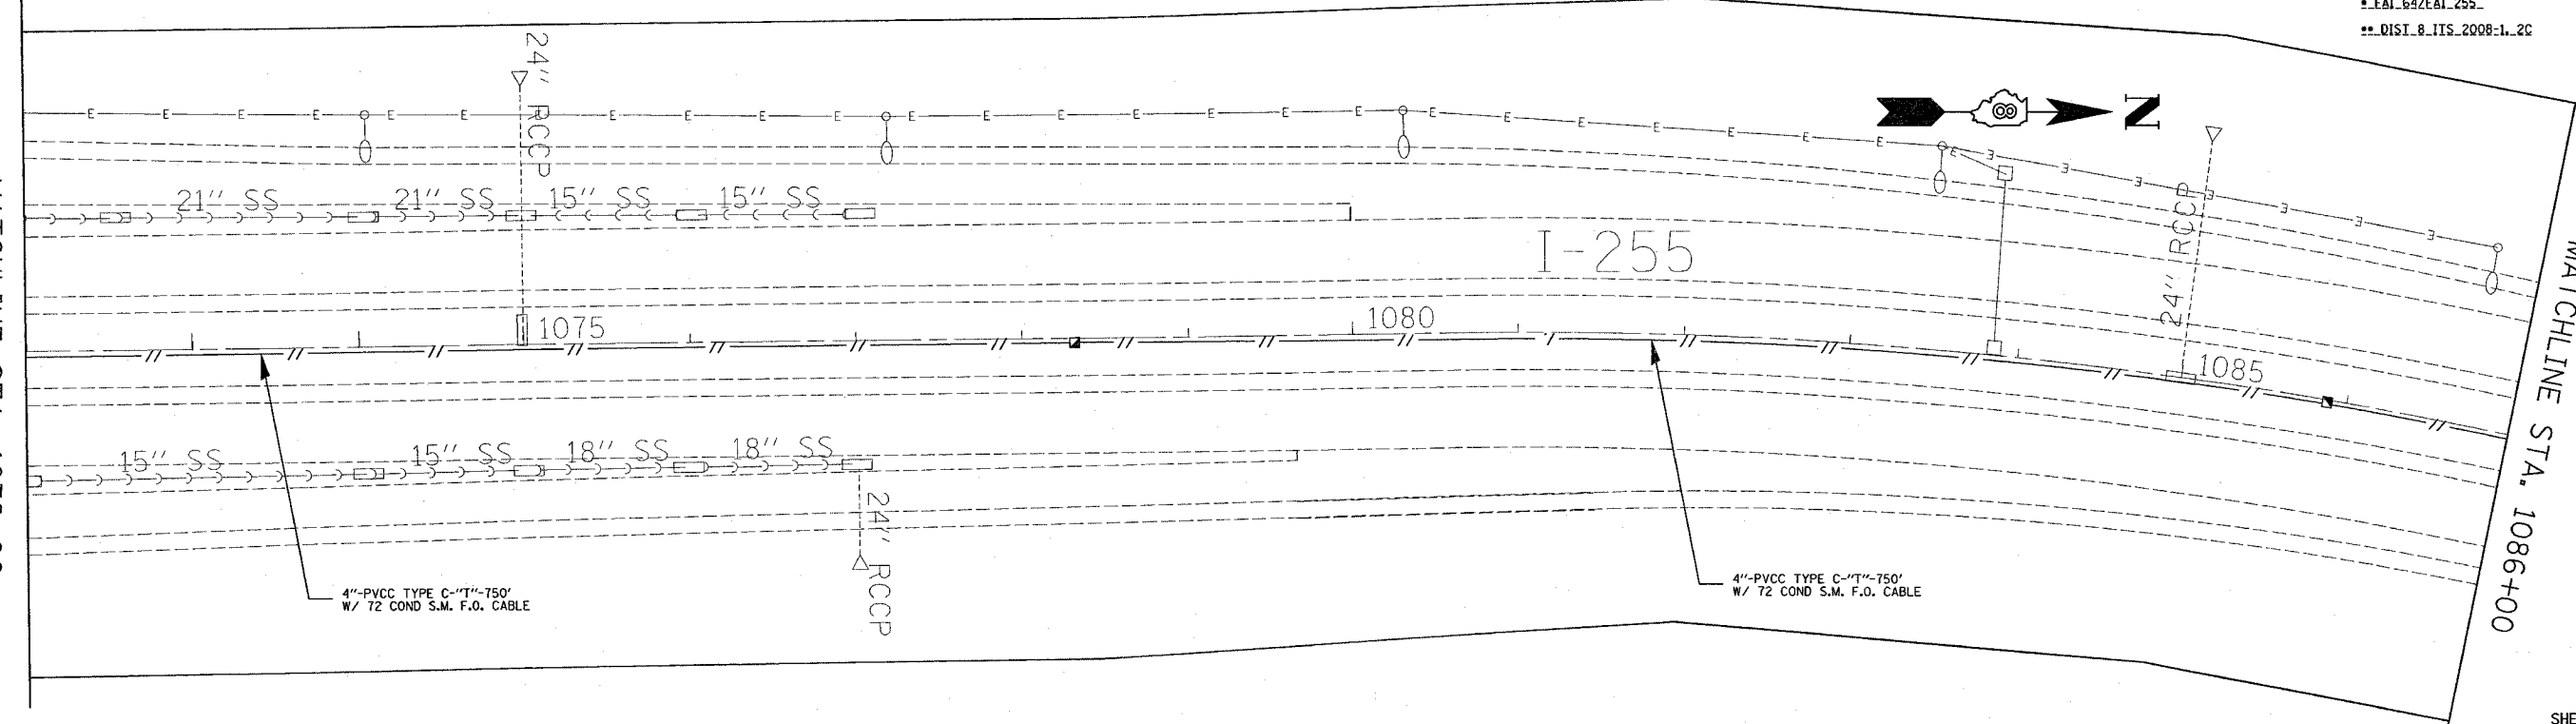

SHEET 3A OF 9

MATCHLINE STA. 1086+00

MATCHLINE STA. 1101+00

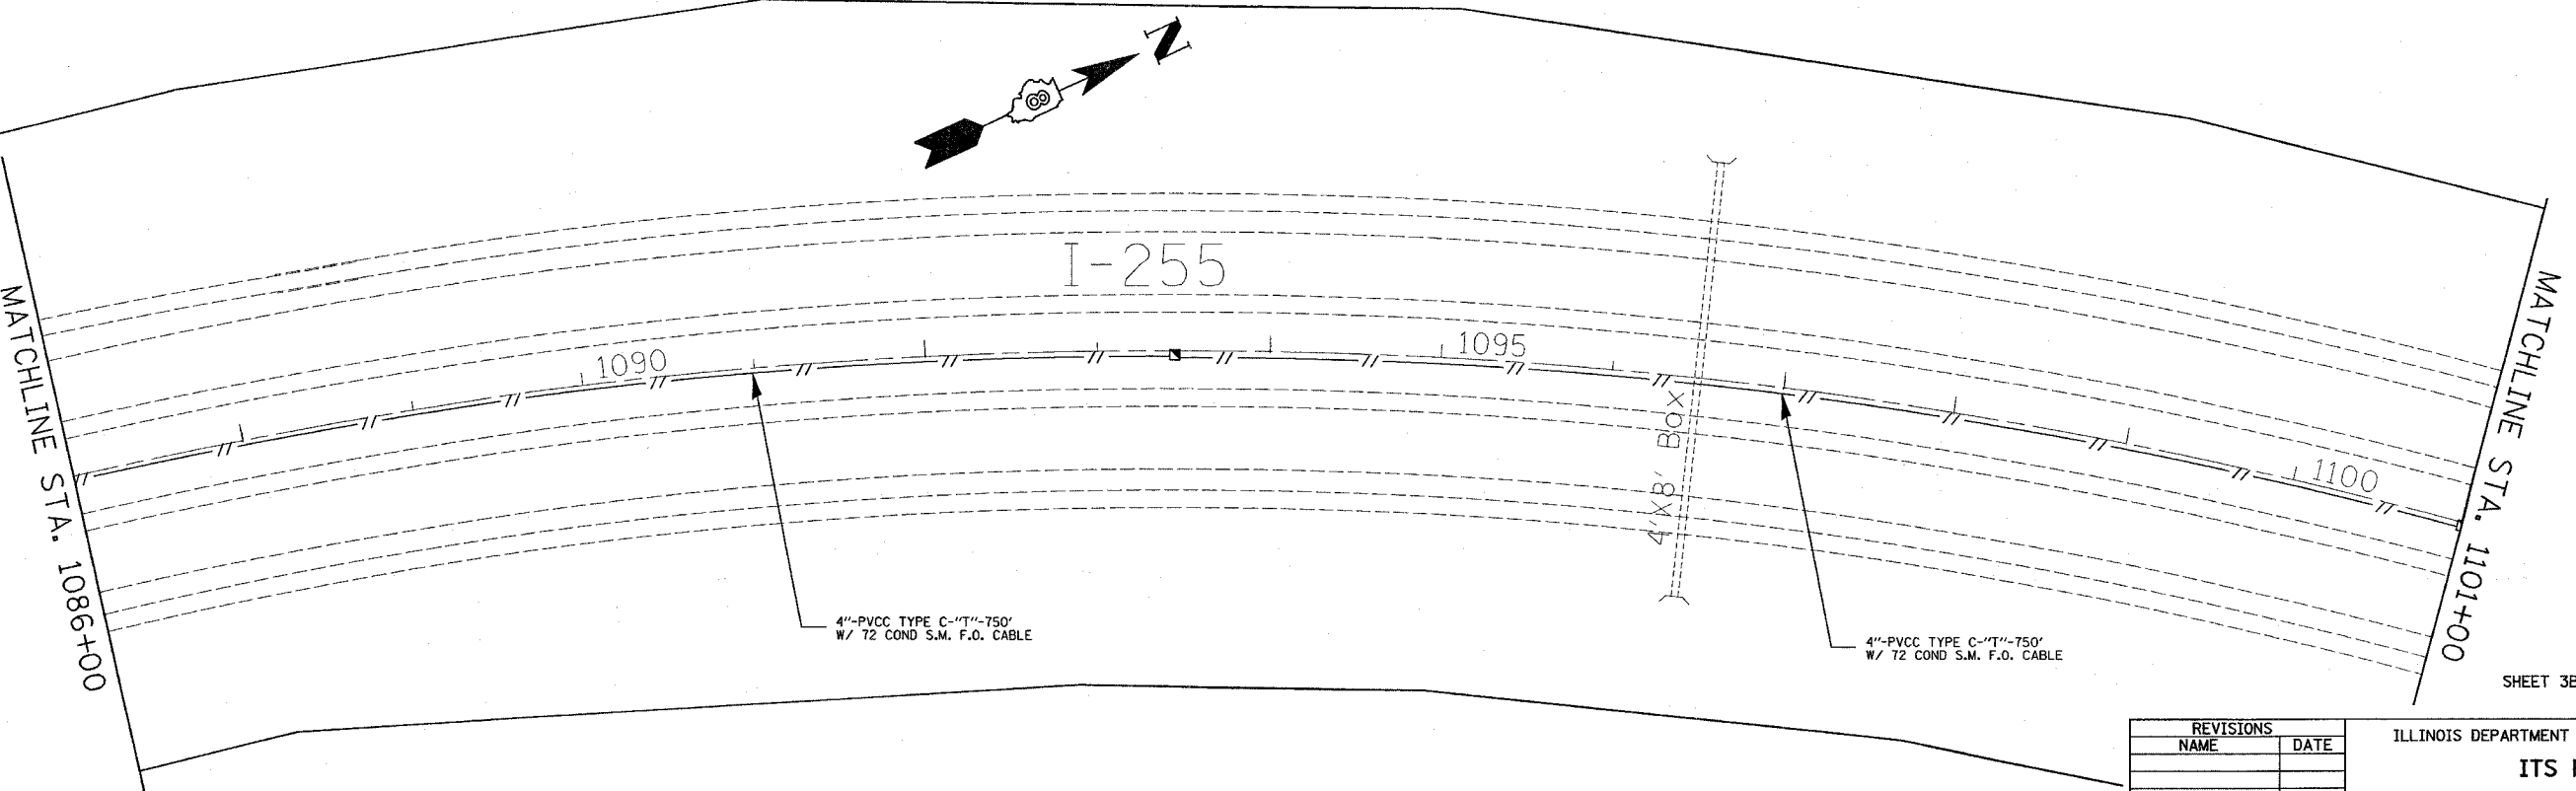

SHEET 3B OF 9

REVISIONS	
NAME	DATE

ILLINOIS DEPARTMENT OF TRANSPORTATION
ITS PLAN
 FAI 64/FAI 255
 SECTION DIST 8 ITS 2008-1, 2C
 ST. CLAIR COUNTY

DATE 5/9/2007

PLOT DATE = 5/9/2007
 PLOT SCALE = 1"=40'
 REFERENCE = NREF