
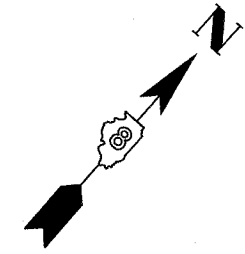


F.A.I. RTE.	SECTION	COUNTY	TOTAL SHEETS	SHEET NO.
2	22	ST. CLAIR	34	26

STA. 1144+00 TO STA. 1159+00
 ILLINOIS FED. AID PROJECT

FAI 64/FAI 255
 DIST 8 ITS 2008-1, 2C

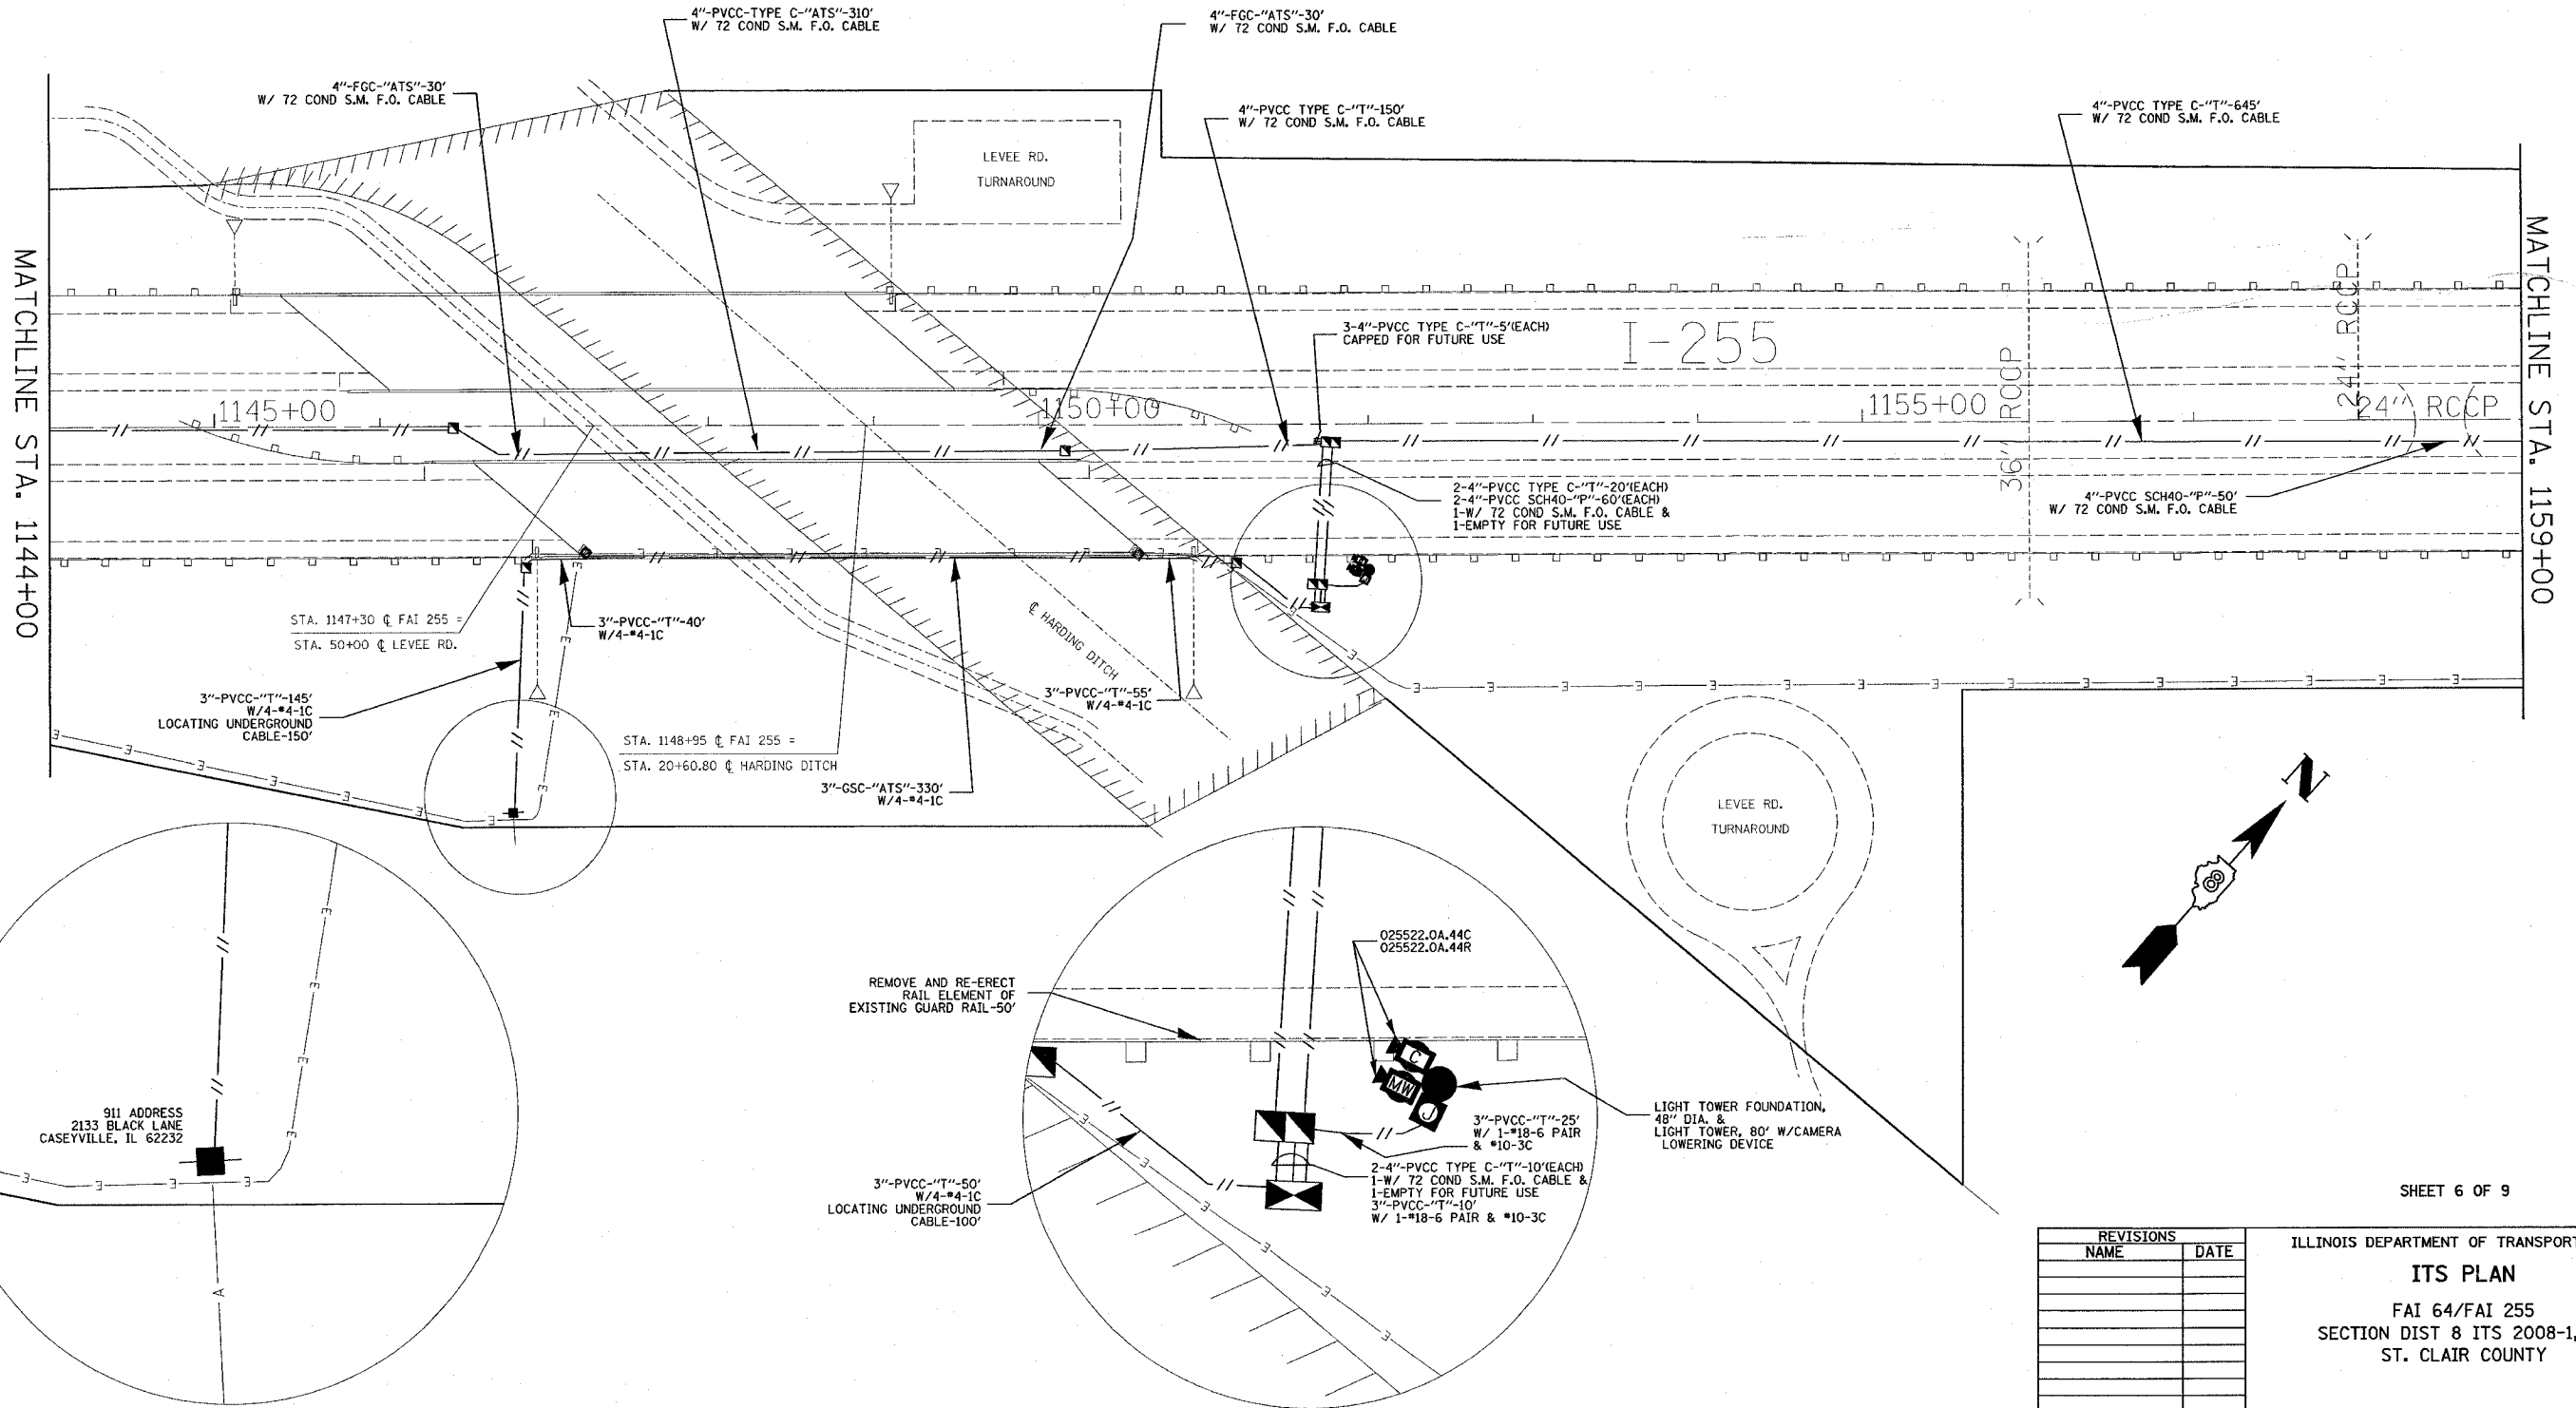

SHEET 6 OF 9

REVISIONS	
NAME	DATE

ILLINOIS DEPARTMENT OF TRANSPORTATION
ITS PLAN
 FAI 64/FAI 255
 SECTION DIST 8 ITS 2008-1, 2C
 ST. CLAIR COUNTY
 DATE 6/5/2007

PLOT DATE = 6/5/2007
 FILE NAME = c:\projects\76a82\electrical\76a82_06567.dgn
 PLOT SCALE = 1/8" = 1'-0"
 REFERENCE = #REF#