
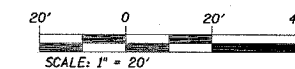


F.A.R. NO.	SECTION	COUNTY	TOTAL SHEETS	SHEET NO.
789	IRS-1	MADISON	26	7
STA. 5+00		TO STA. 9+37		
EXISTING CONDITIONS:				

PLAN	DATE	BY
DESIGNED		
CHECKED		
IN CHARGE		
NOTE BOOK		
FILE NAME		

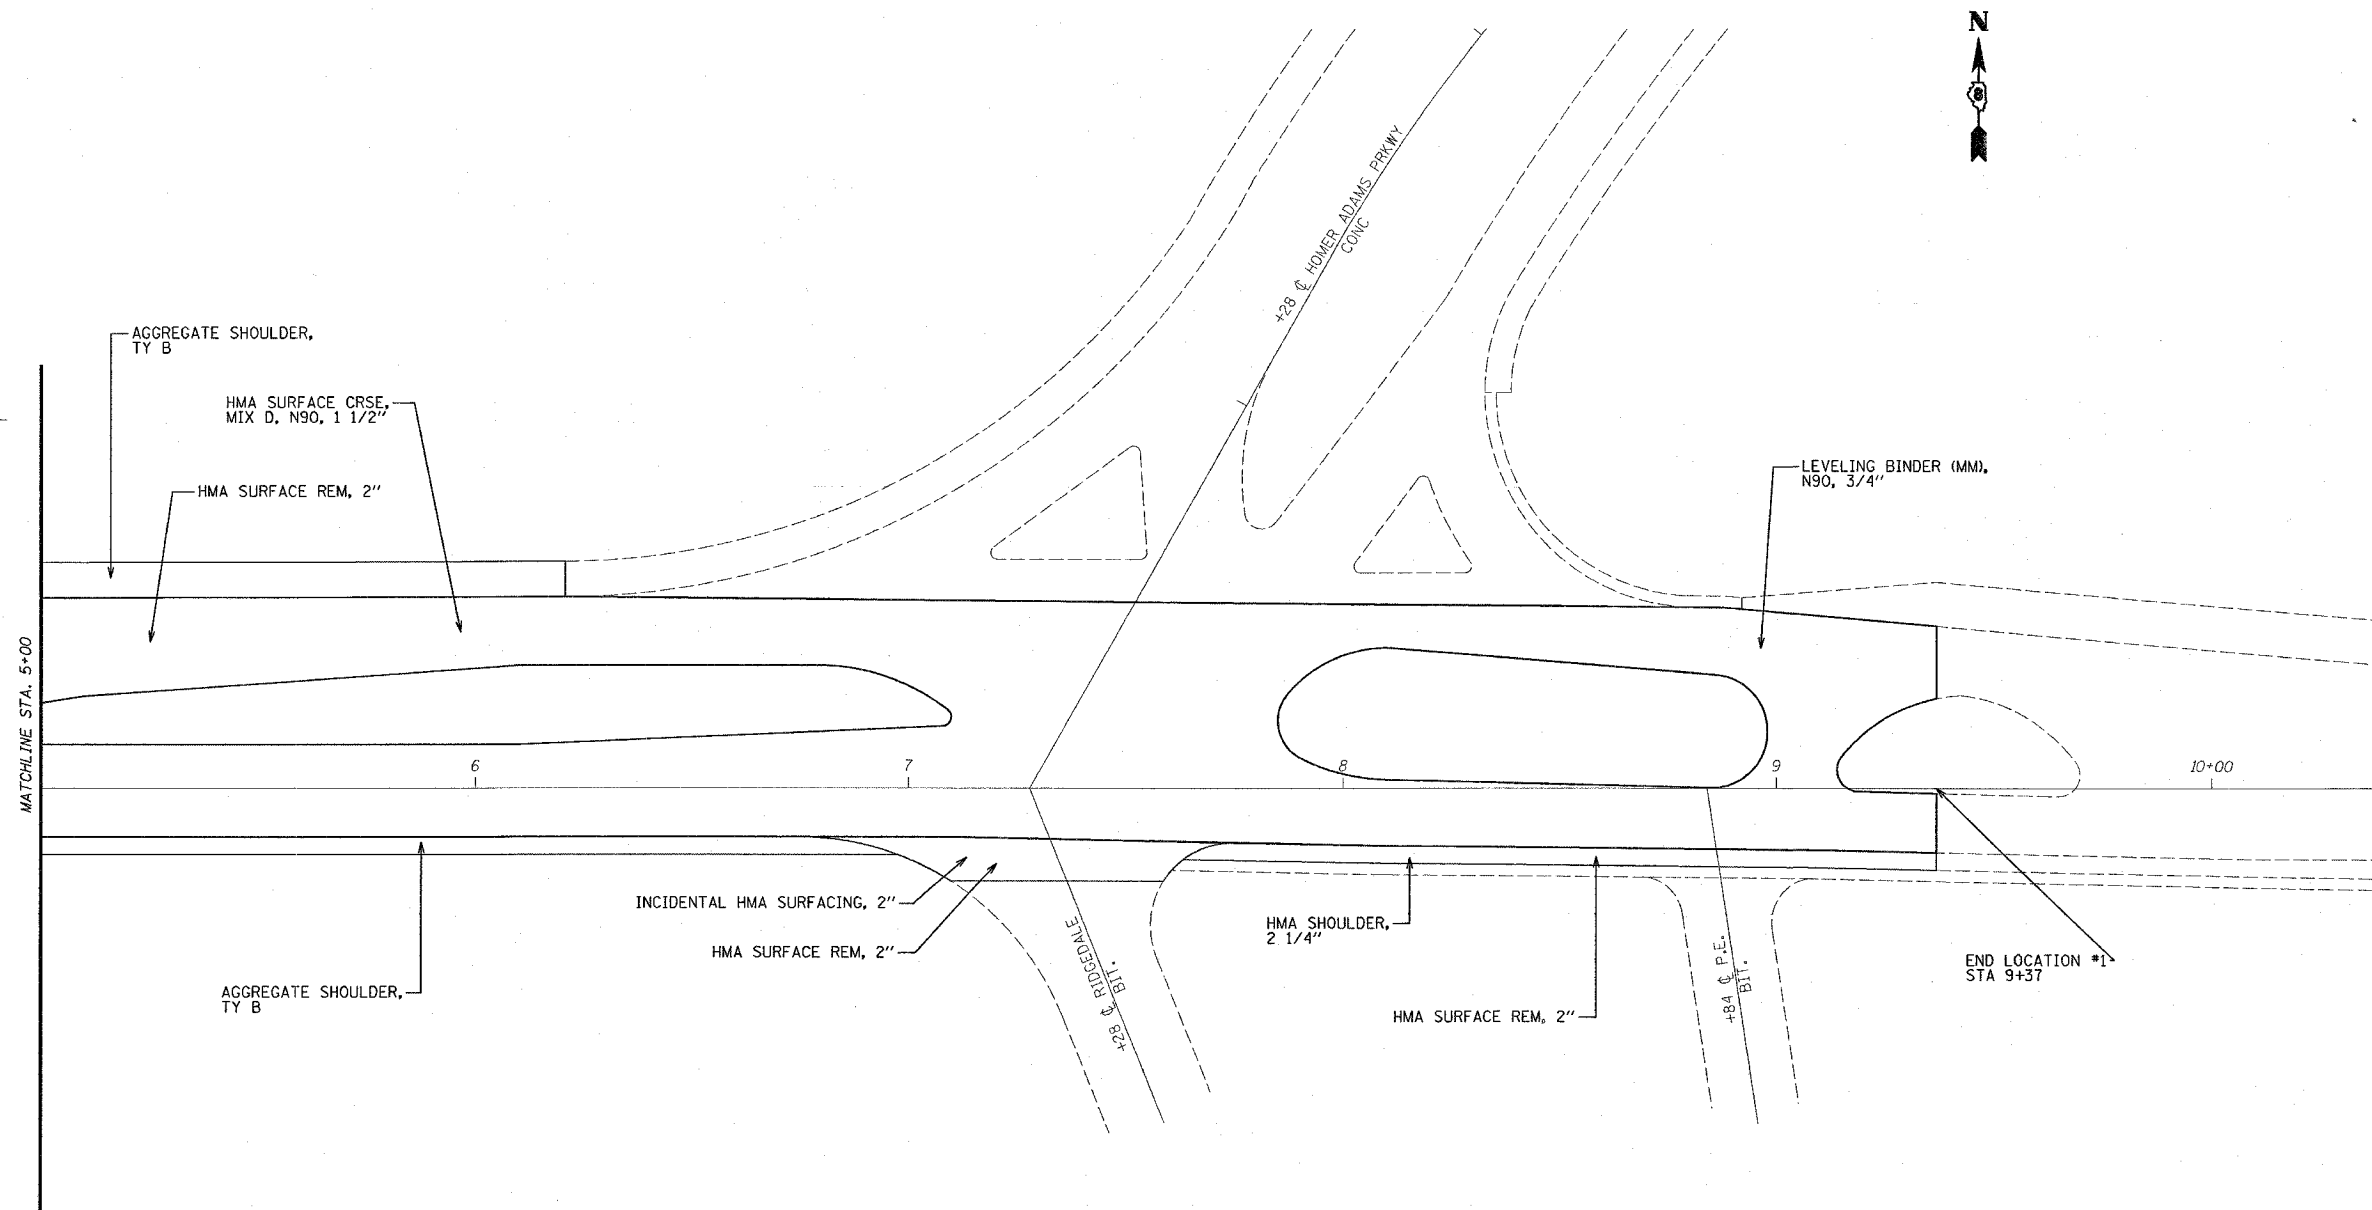

ILLINOIS DEPARTMENT OF TRANSPORTATION

**PLAN SHEET**  
**LOCATION #1**

F.A. 789 (IL RTE. 3 & 111)  
SECTION IRS-1  
MADISON COUNTY

PLOT DATE: 4/5/2007

#DATE#  
4/5/2007  
c:\p\h\m\m\007\plan\m\007a.dgn  
REF