
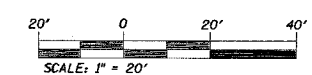
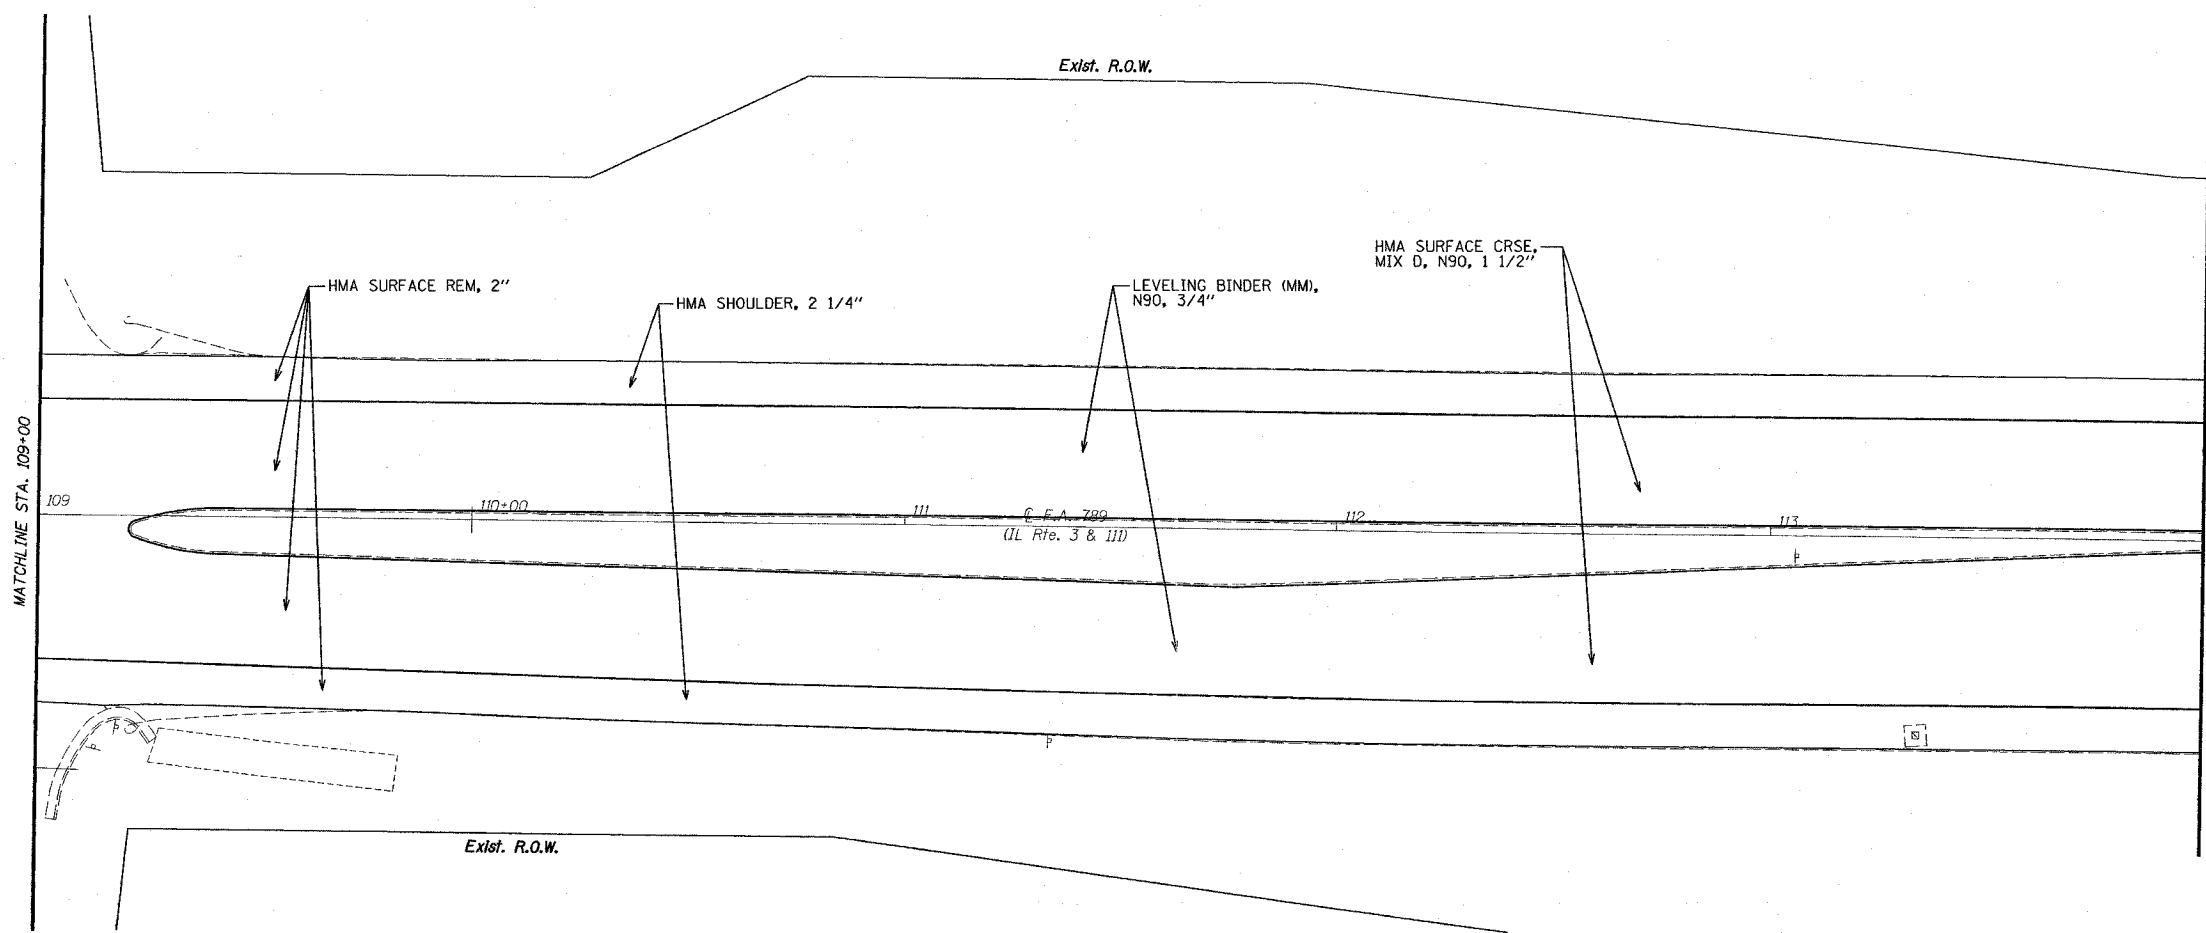


C.L.P. NO.	SECTION	COUNTY	TOTAL SHEETS	SHEET NO.
789	IRS-1	MADISON	26	8
STA. 104+00		TO STA. 114+00		

EXISTING CONDITIONS:

PLAN	DATE	BY
DESIGNED		
CHECKED		
APPROVED		
DATE		

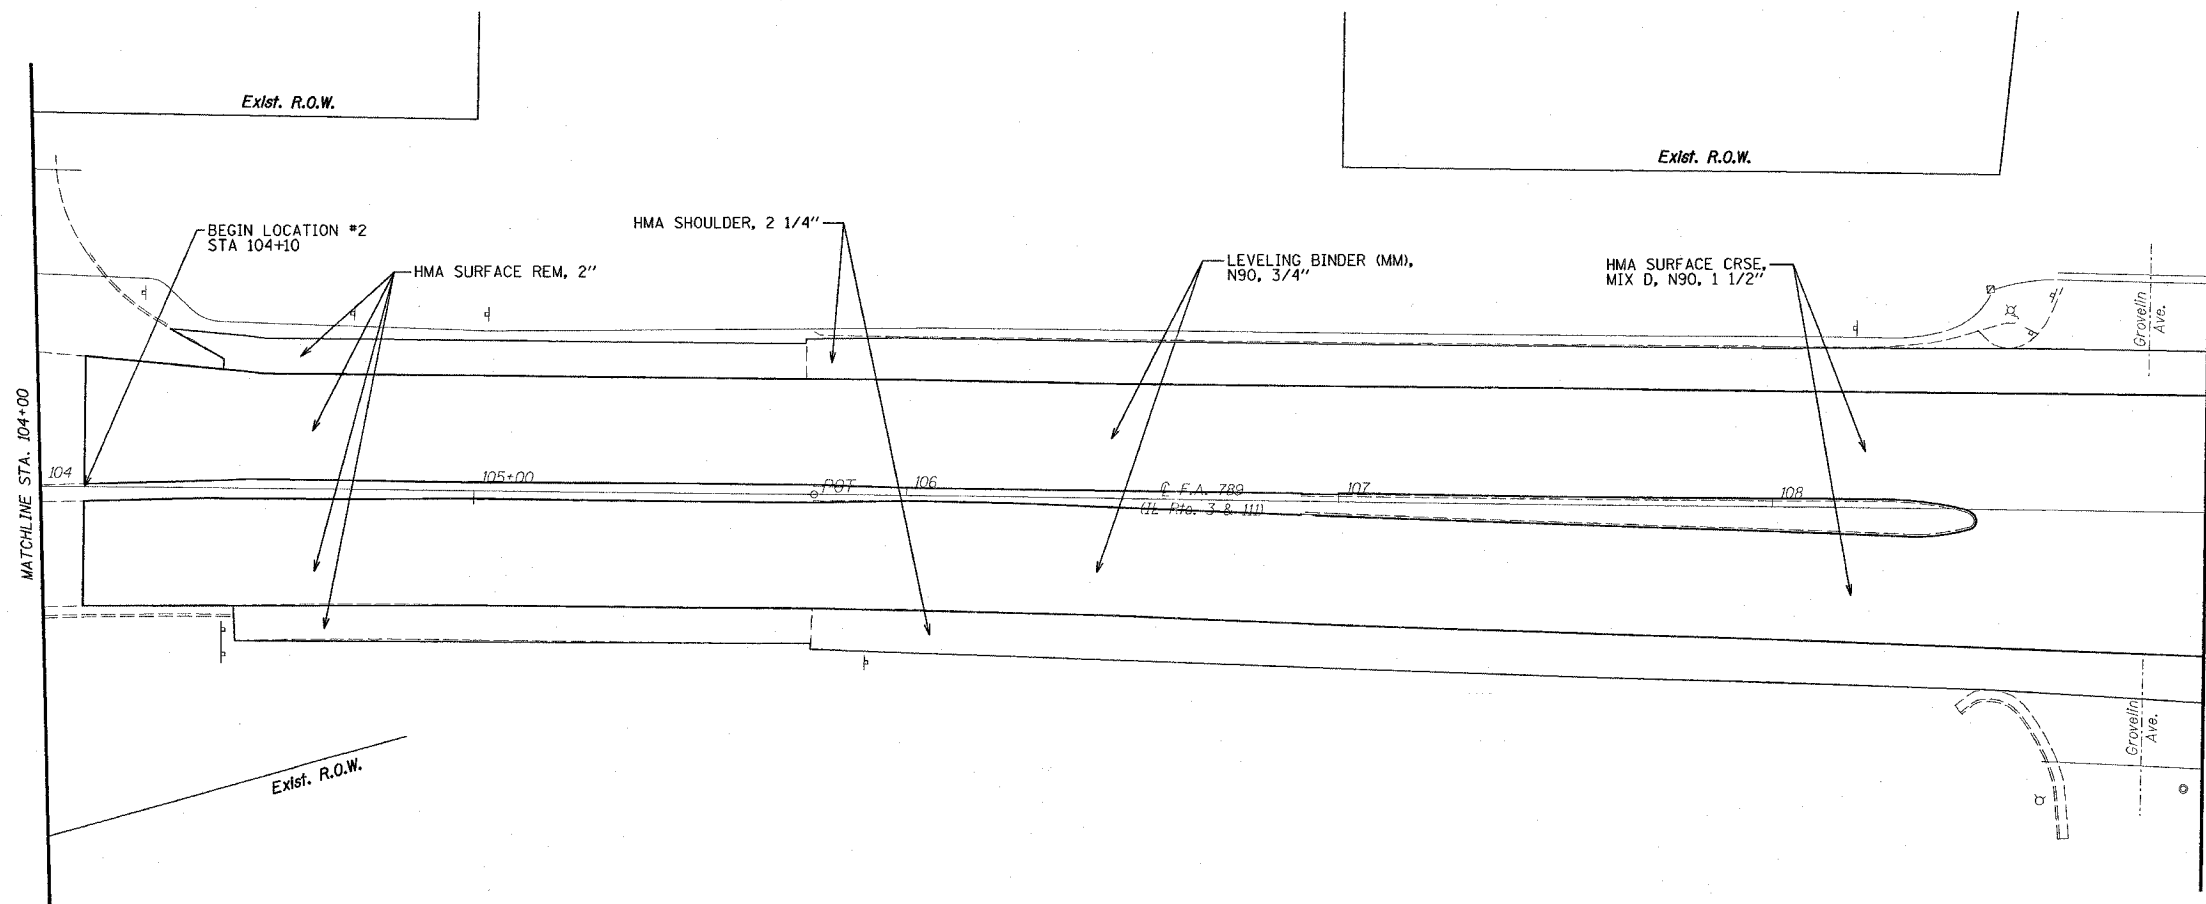

ILLINOIS DEPARTMENT OF TRANSPORTATION

**PLAN SHEETS  
LOCATION #2**

F.A. 789 (IL RTE. 3 & 111)  
SECTION IRS-1  
MADISON COUNTY

PLOT DATE: 4/5/2007

4/5/2007  
4/5/2007  
c:\projects\789\789.dwg  
REF