
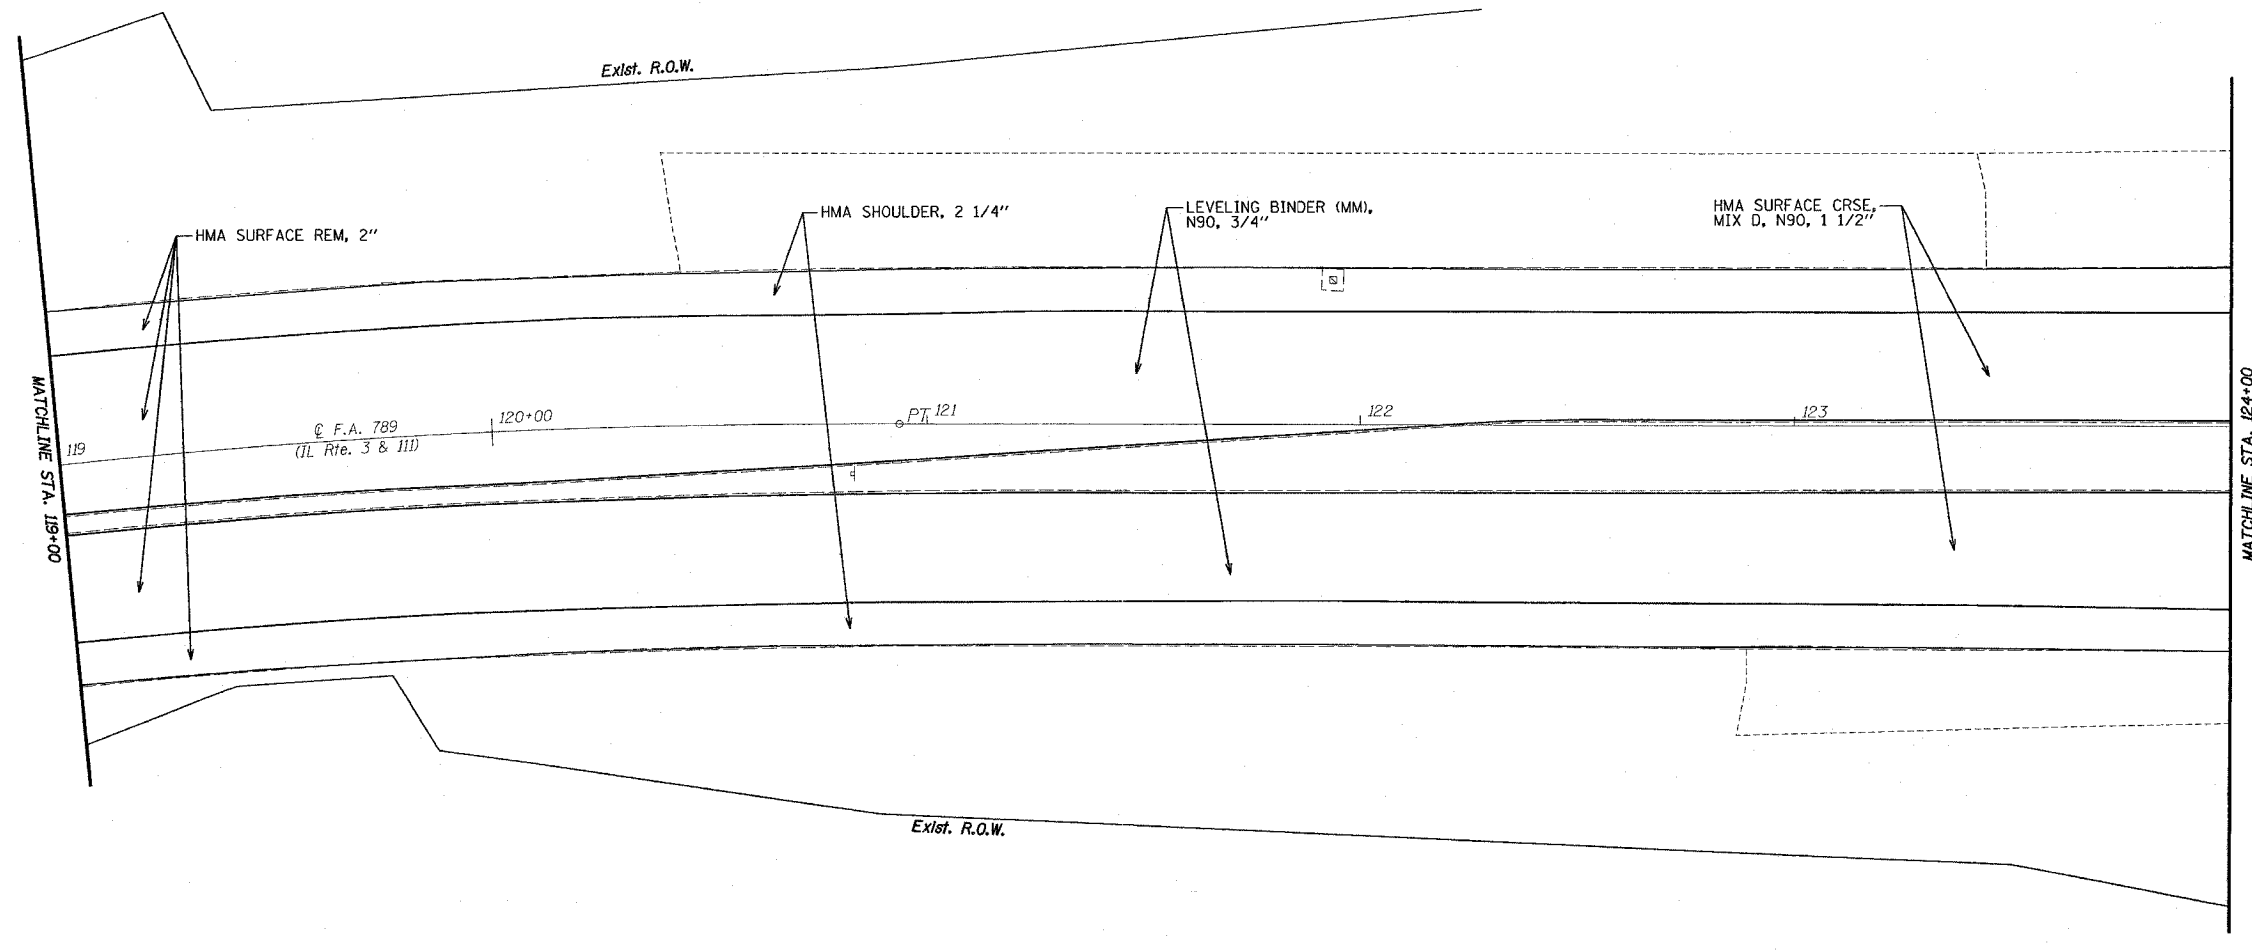


F.A.R. NO.	SECTION	COUNTY	TOTAL SHEETS	SHEET NO.
789	IRS-1	MADISON	26	9
STA. 114+00		TO STA. 124+00		

EXISTING CONDITIONS:

PLAN	DATE	BY
DESIGNED		
CHECKED		
IN CHARGE		
DATE CHECKED		
BY		
DATE		
BY		
DATE		
BY		
DATE		

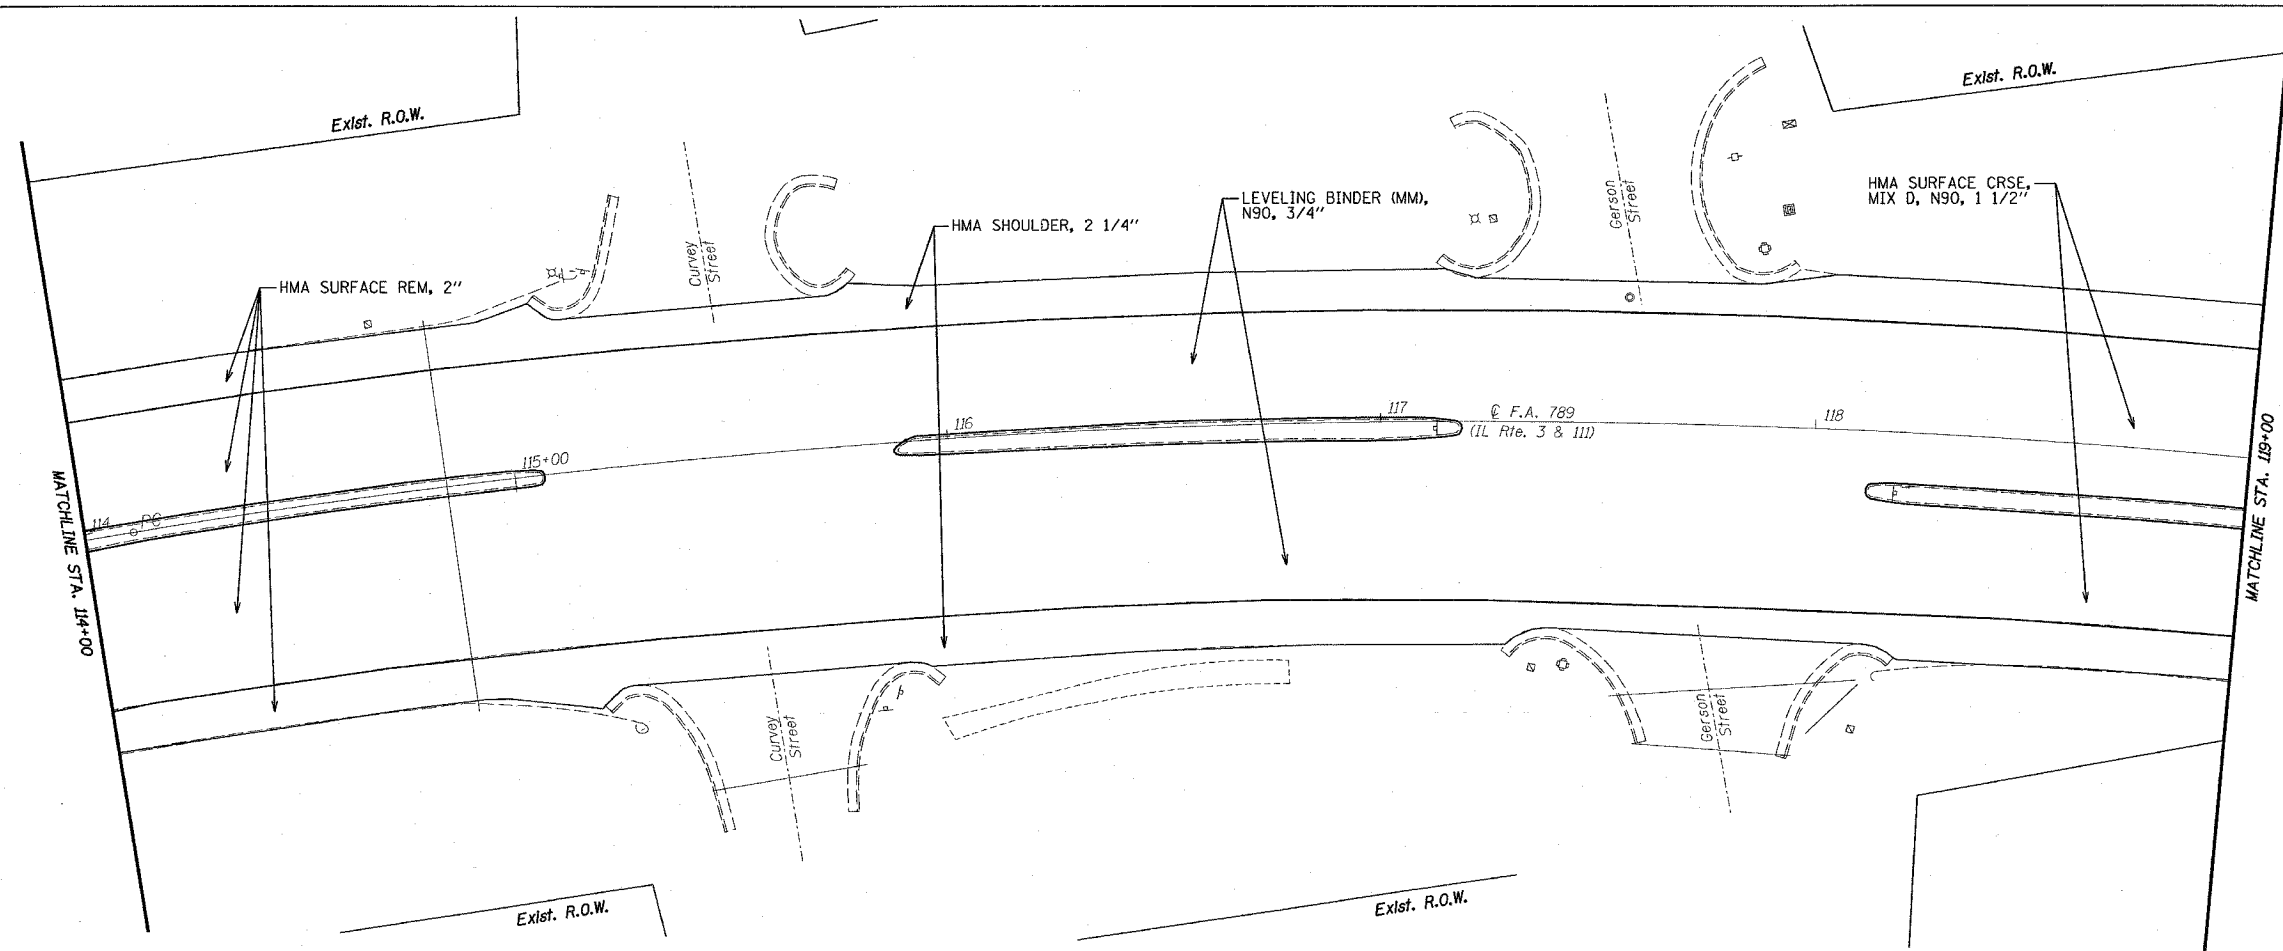

ILLINOIS DEPARTMENT OF TRANSPORTATION

**PLAN SHEETS
LOCATION #2**

F.A. 789 (IL RTE. 3 & 111)
SECTION IRS-1
MADISON COUNTY

PLOT DATE: 4/5/2007

#AD/ATE#
4/5/2007
c:\projects\enr0007\plan\enr0007.dgn
REF