
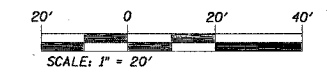


P.A.P. NO.	SECTION	COUNTY	TOTAL SHEETS	SHEET NO.
789	IRS-1	MADISON	26	12
STA. 253+00		TO STA. 257+00		
EXISTING CONDITIONS: _____				

PLAN	SURVEYED	DATE
NOTED		
PLotted		
Checked		
By		
Checked		
By		
Checked		
By		

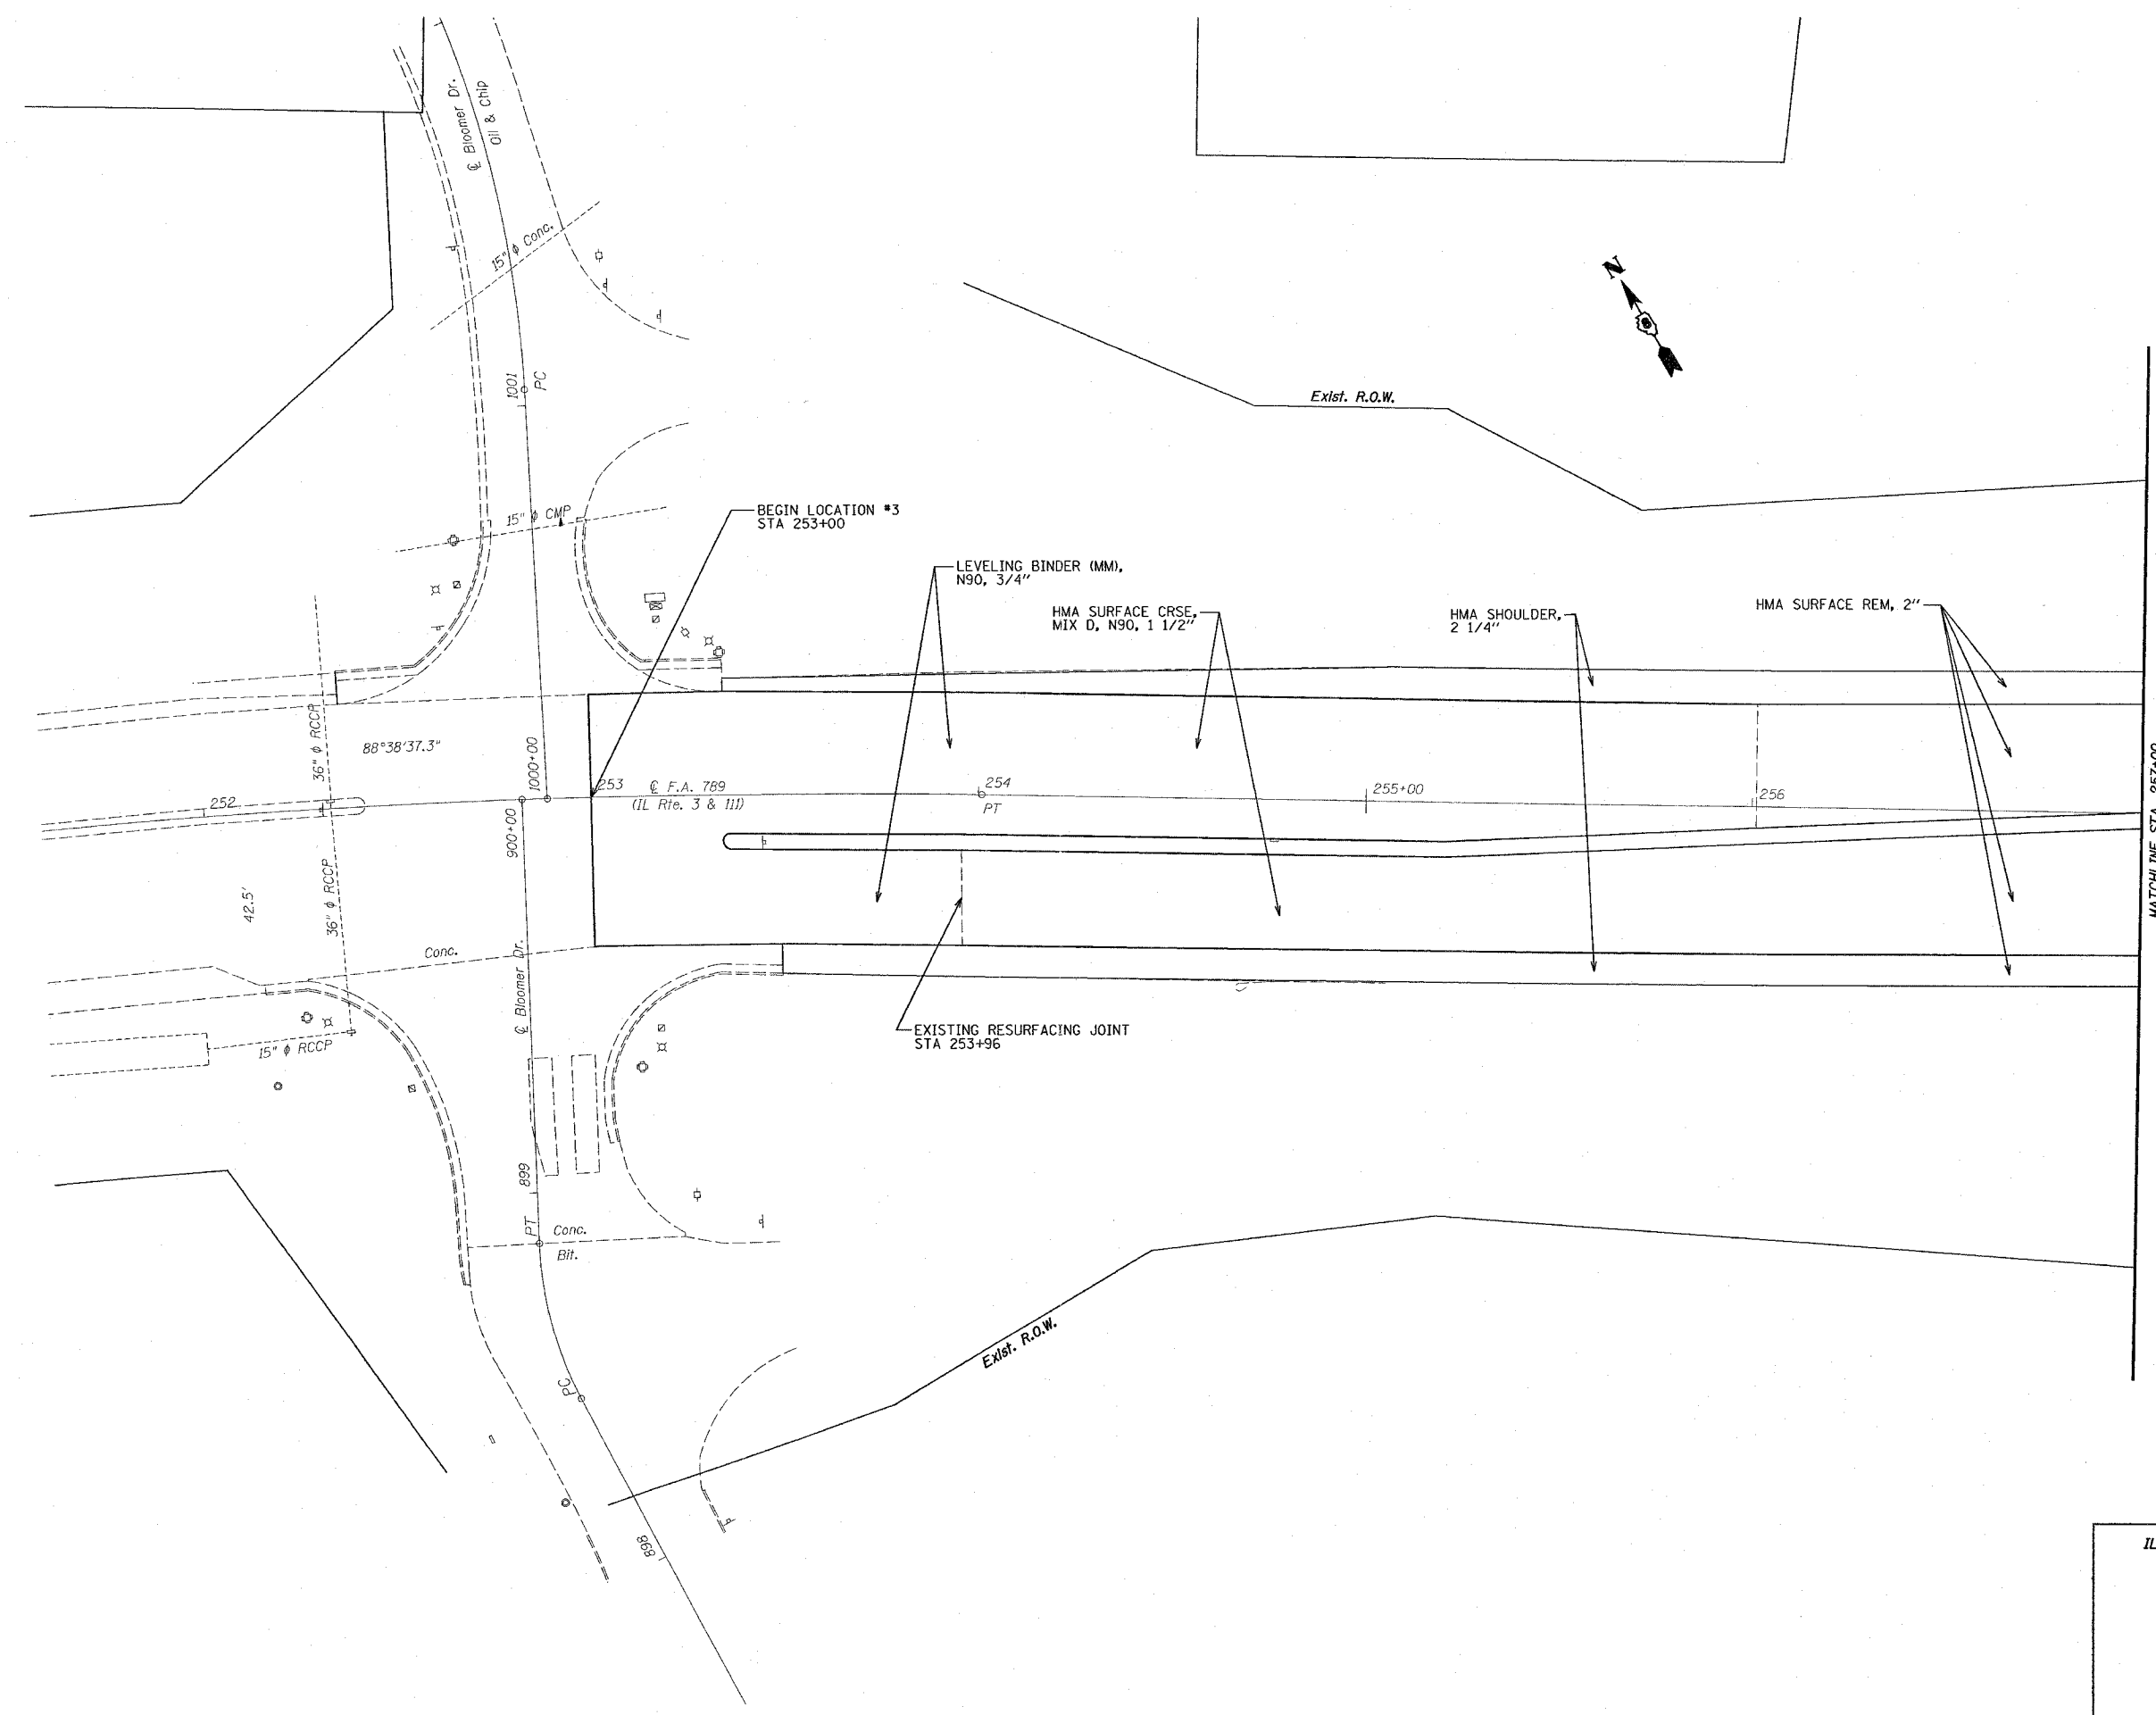

ILLINOIS DEPARTMENT OF TRANSPORTATION

PLAN SHEETS
LOCATION #3

F.A. 789 (IL RTE. 3 & 111)
SECTION IRS-1
MADISON COUNTY

4/5/2007
 c:\p\m\789\7890001.dwg
 REF

PLOT DATE: 4/5/2007