
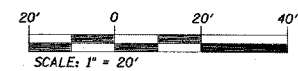


P.A.R. NO.	SECTION	COUNTY	TOTAL SHEETS	SHEET NO.
789	IRS-1	MADISON	26	14
STA. 262+00		TO STA. 263+87		
EXISTING CONDITIONS:				

PLAN	DATE
DESIGNED	
CHECKED	
IN CHARGE	
DATE	

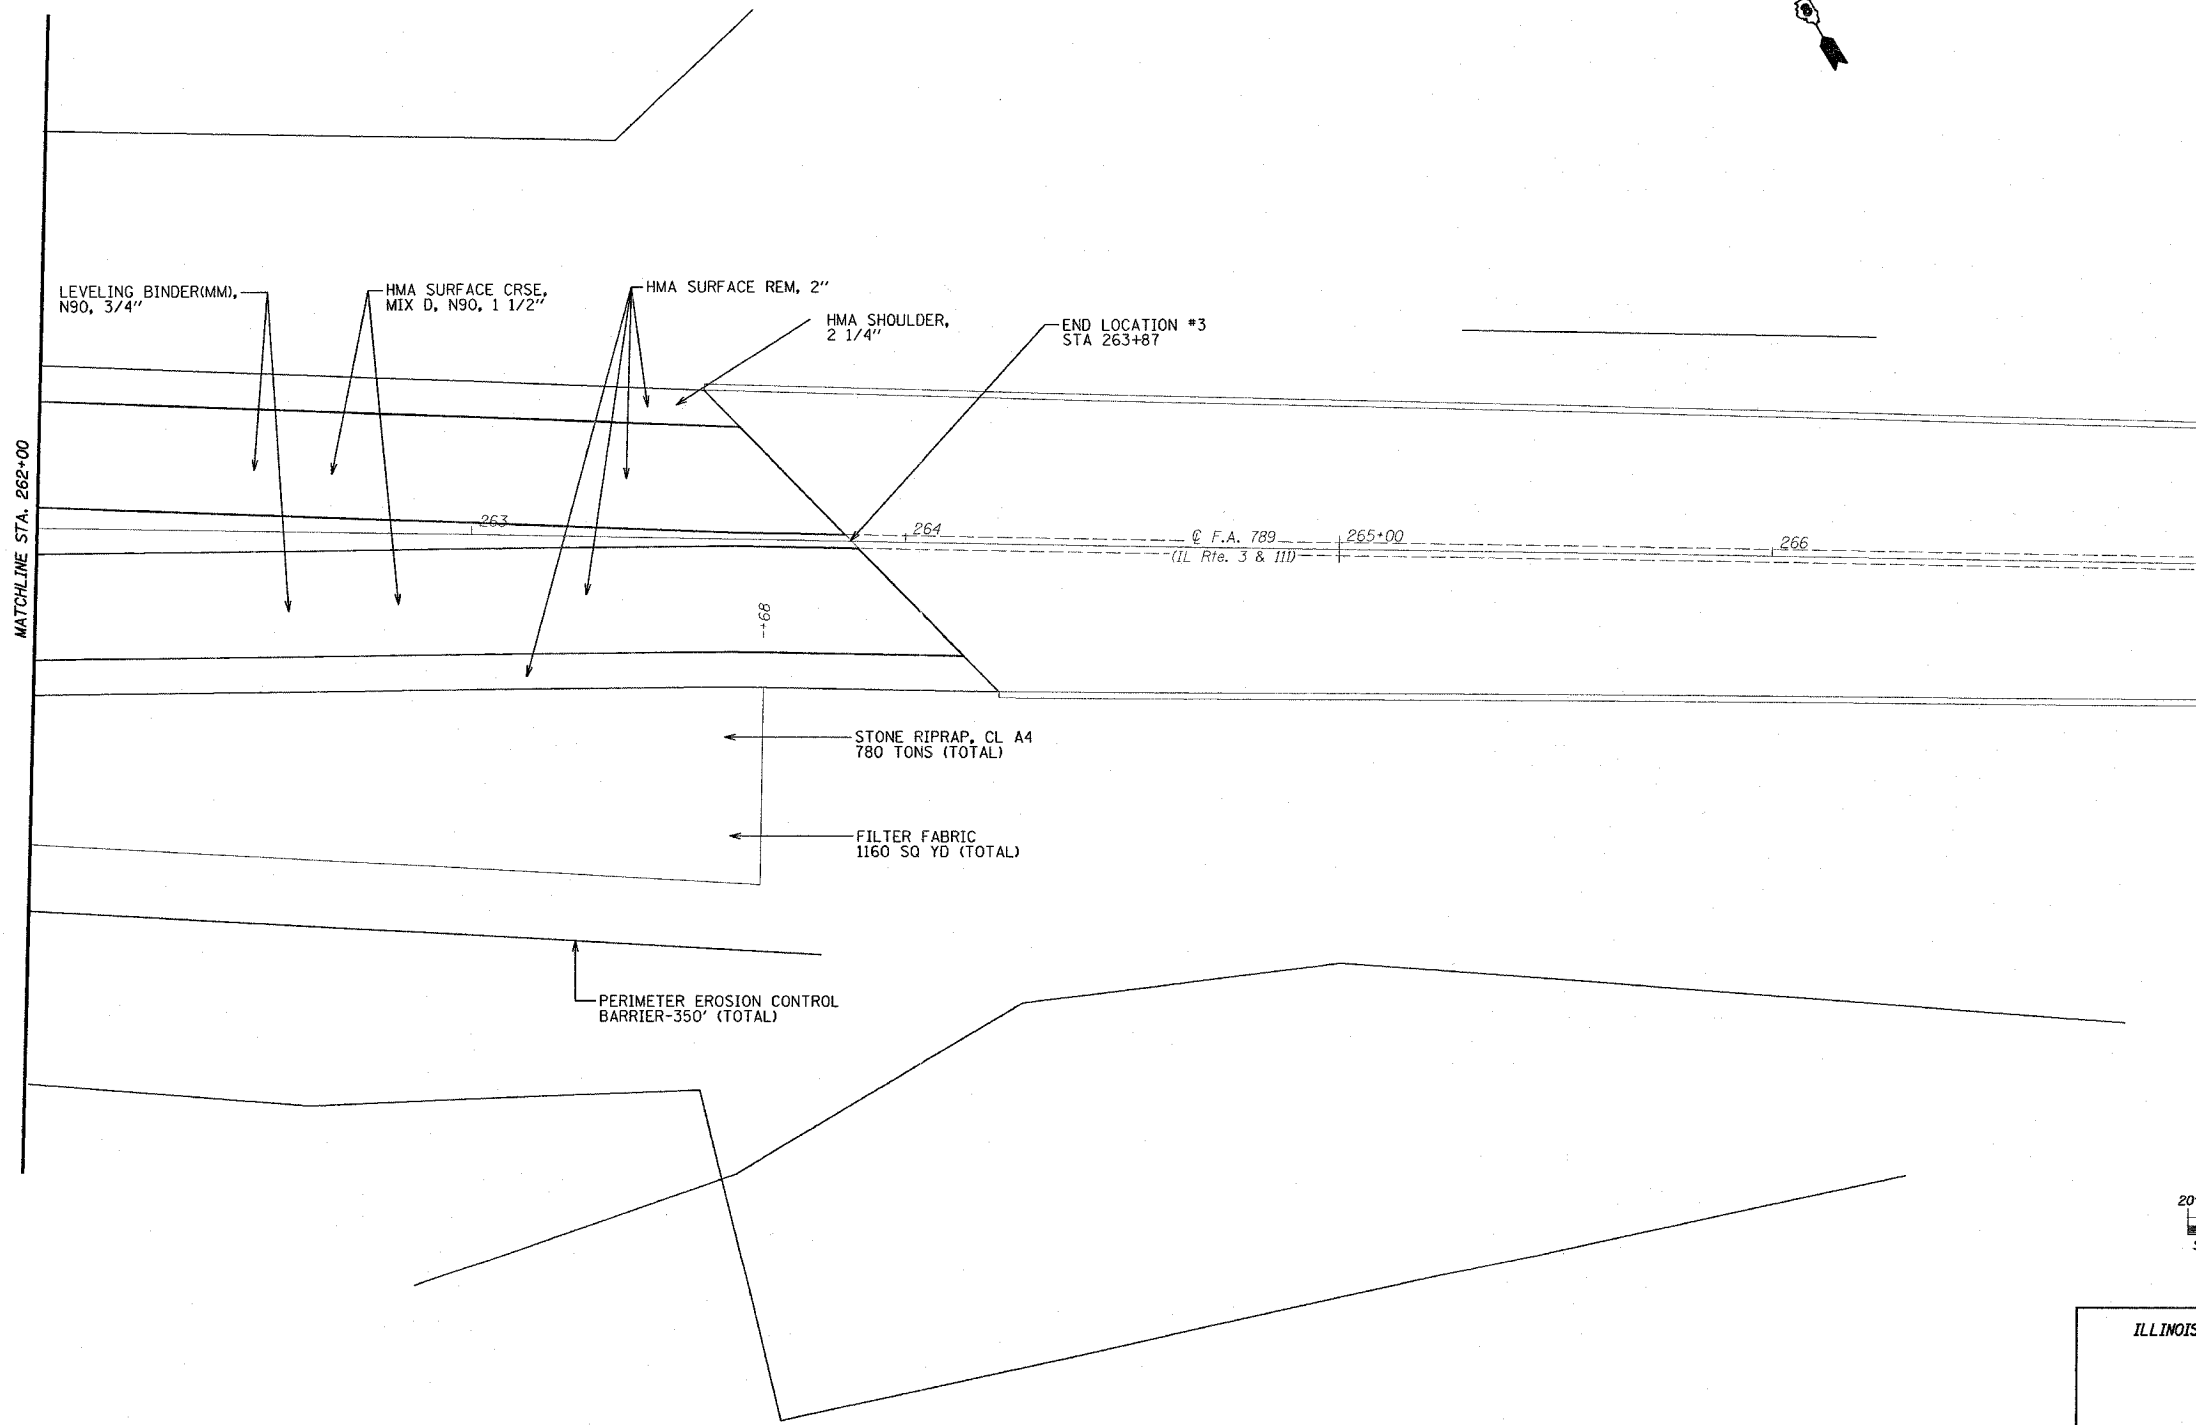

ILLINOIS DEPARTMENT OF TRANSPORTATION

**PLAN SHEETS
LOCATION #3**

F.A. 789 (IL RTE. 3 & 111)
SECTION IRS-1
MADISON COUNTY

PLOT DATE: 4/5/2007