
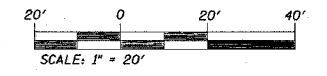


F.A. #	SECTION	COUNTY	TOTAL SHEETS	SHEET NO.
789	IRS-1	MADISON	26	15
STA. 0+00		TO STA. 5+00		
EXISTING CONDITIONS:				

DATE	BY	REVISION

PLAN  
 SURVEYED  
 WRITE BOOK  
 NO. \_\_\_\_\_

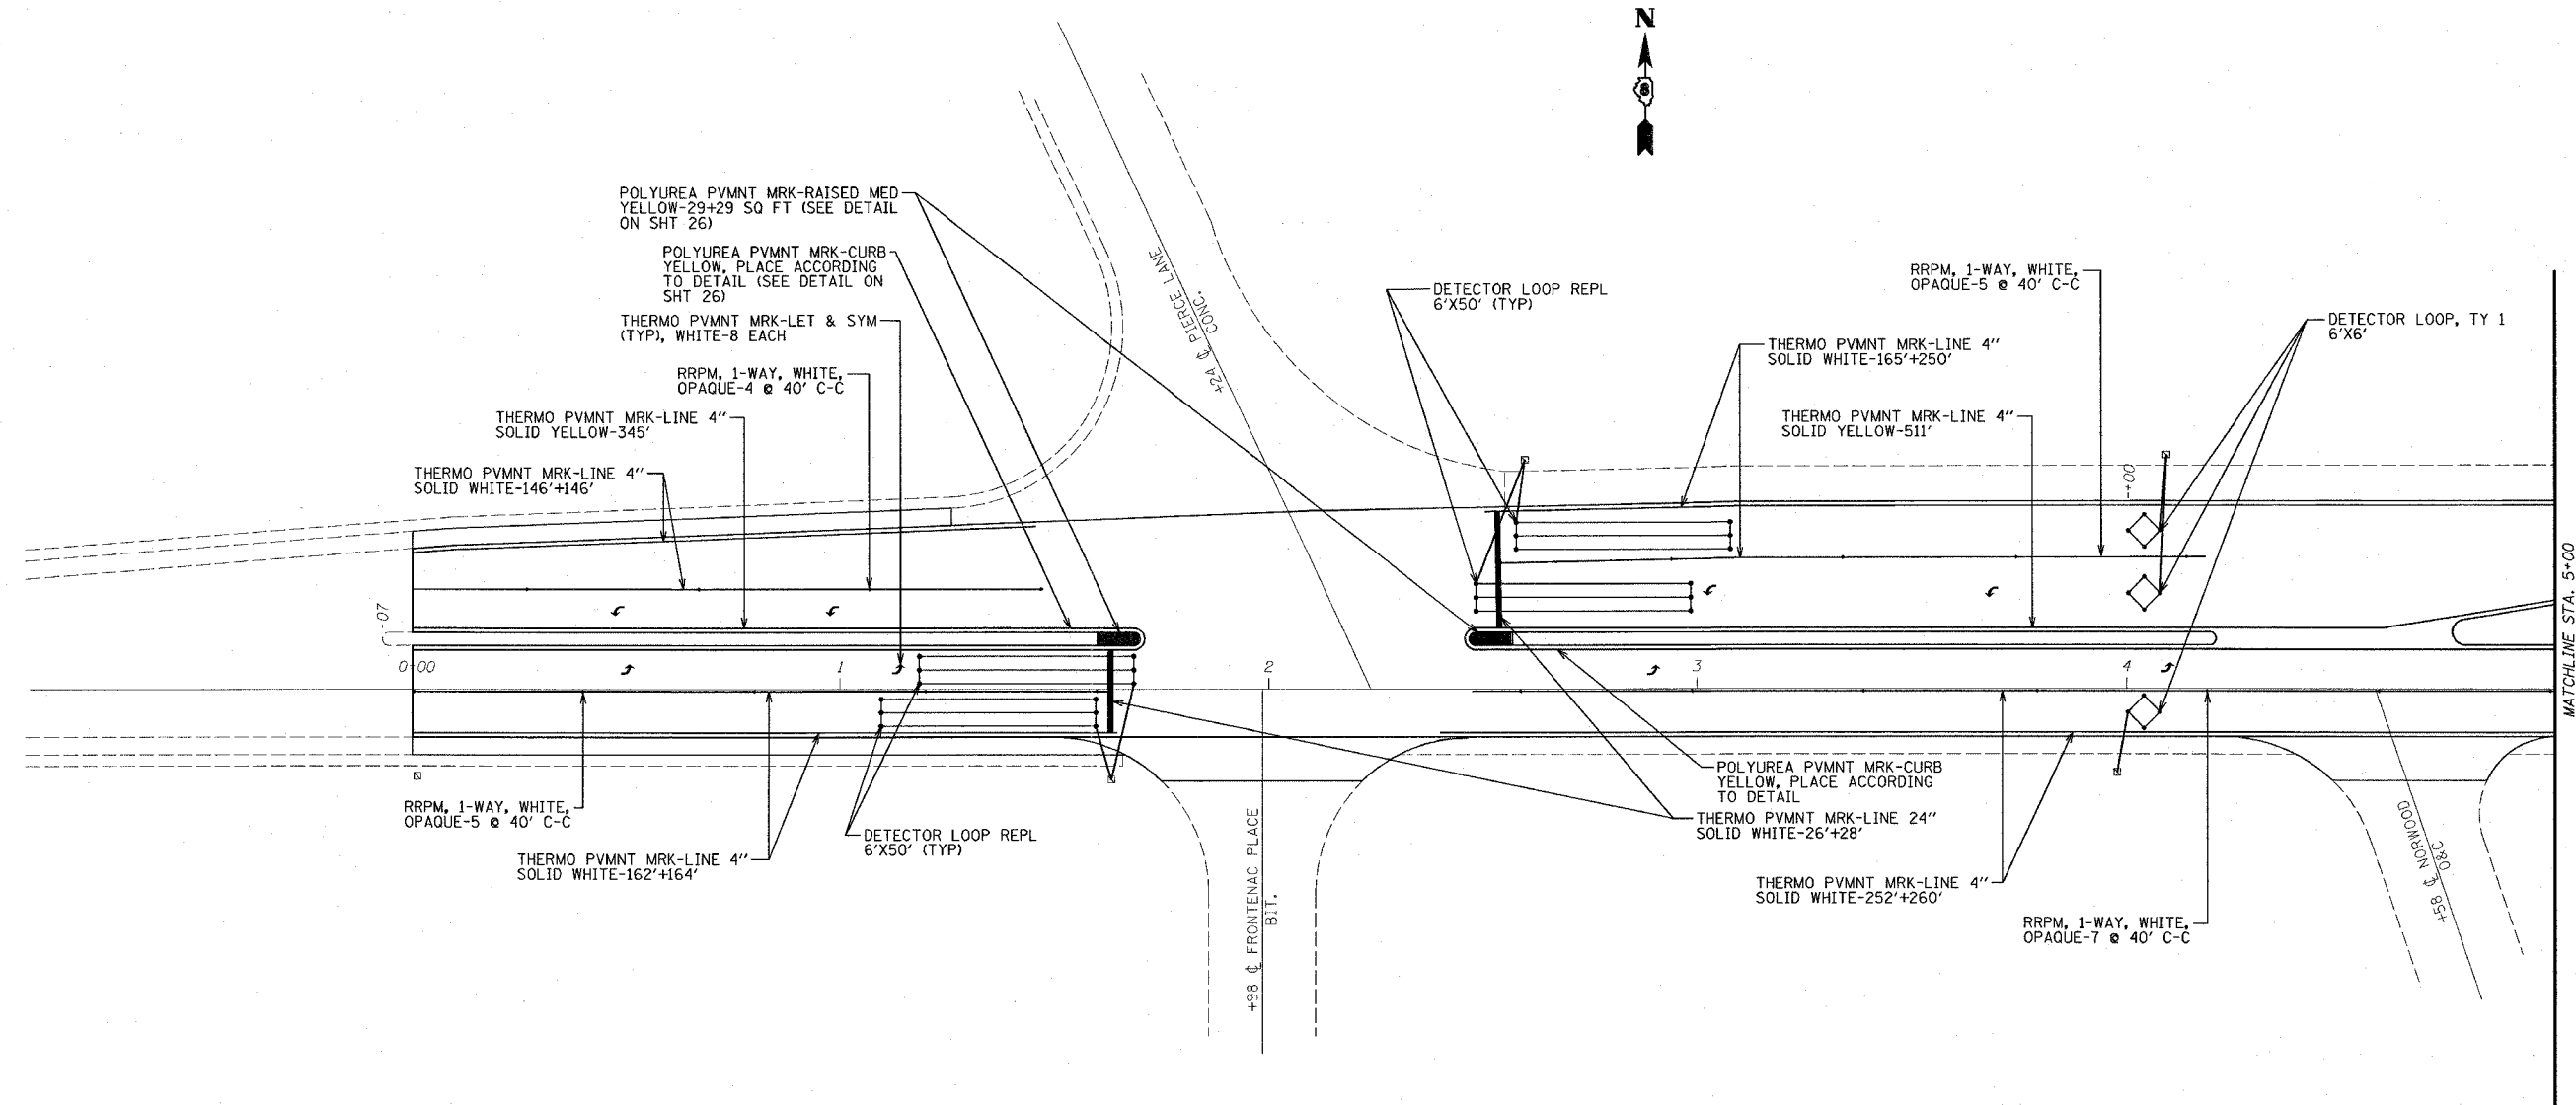

ILLINOIS DEPARTMENT OF TRANSPORTATION  
**PAVEMENT MARKING & ELECTRICAL  
 LOCATION #1**  
 F.A. 789 (IL RTE. 3 & 111)  
 SECTION IRS-1  
 MADISON COUNTY

PLOT DATE: 4/5/2007

#DATE#  
 4/5/2007  
 #REF#  
 #REF#