
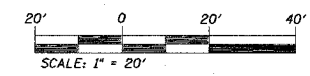
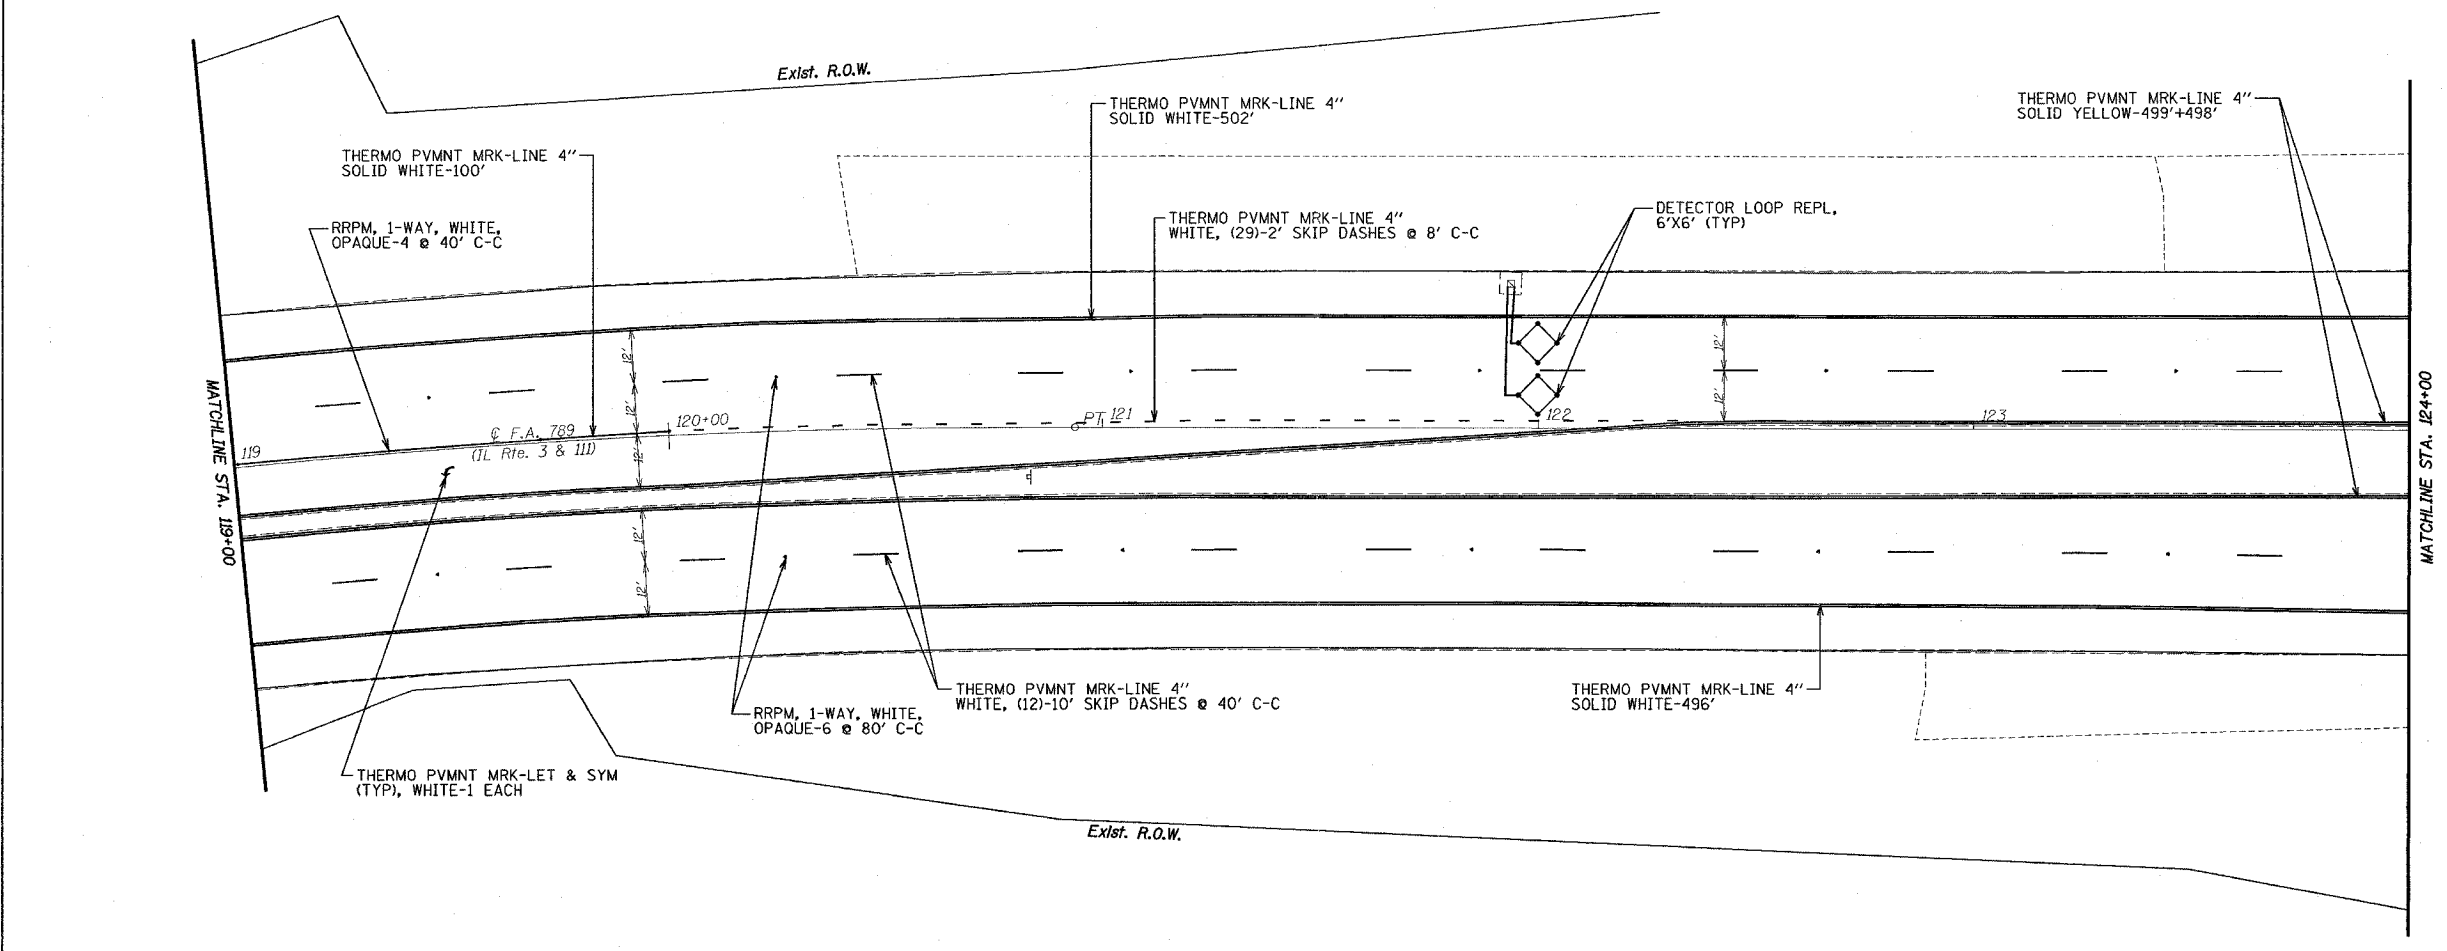


F.A.R. Rte.	SECTION	COUNTY	TOTAL SHEETS	SHEET NO.
789	IRS-1	MADISON	26	18
STA. 114+00		TO STA. 124+00		

EXISTING CONDITIONS:

PLAN	DATE
DESIGNED	
CHECKED	
APPROVED	
DATE	

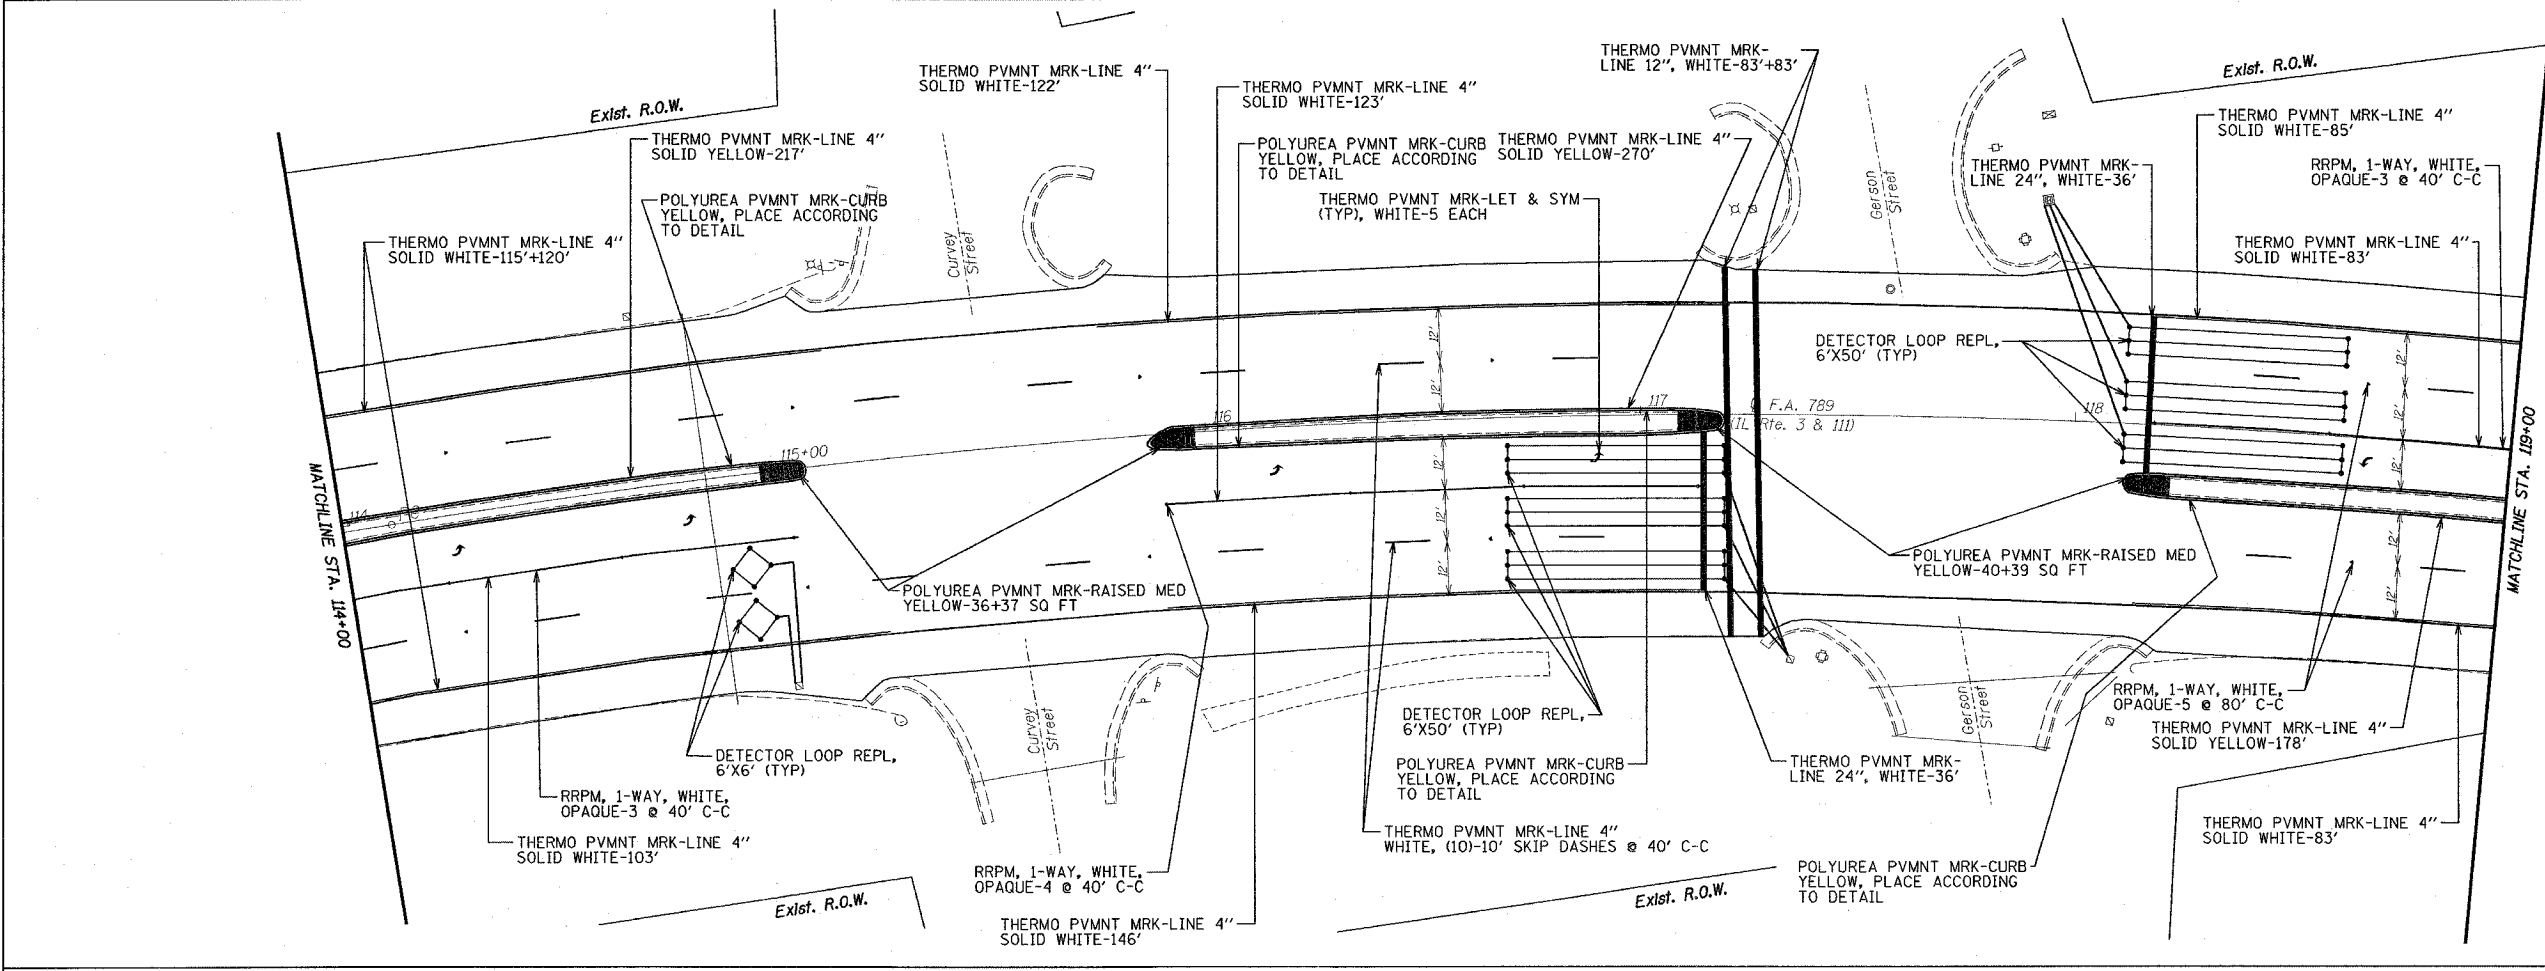

ILLINOIS DEPARTMENT OF TRANSPORTATION

**PAVEMENT MARKING  
LOCATION #2**

F.A. 789 (IL RTE. 3 & 111)  
SECTION IRS-1  
MADISON COUNTY

PLOT DATE: 4/5/2007

#DATE# 4/5/2007  
 #TIME# 10:00:00  
 #REF#