
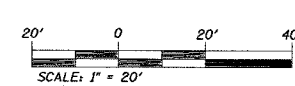
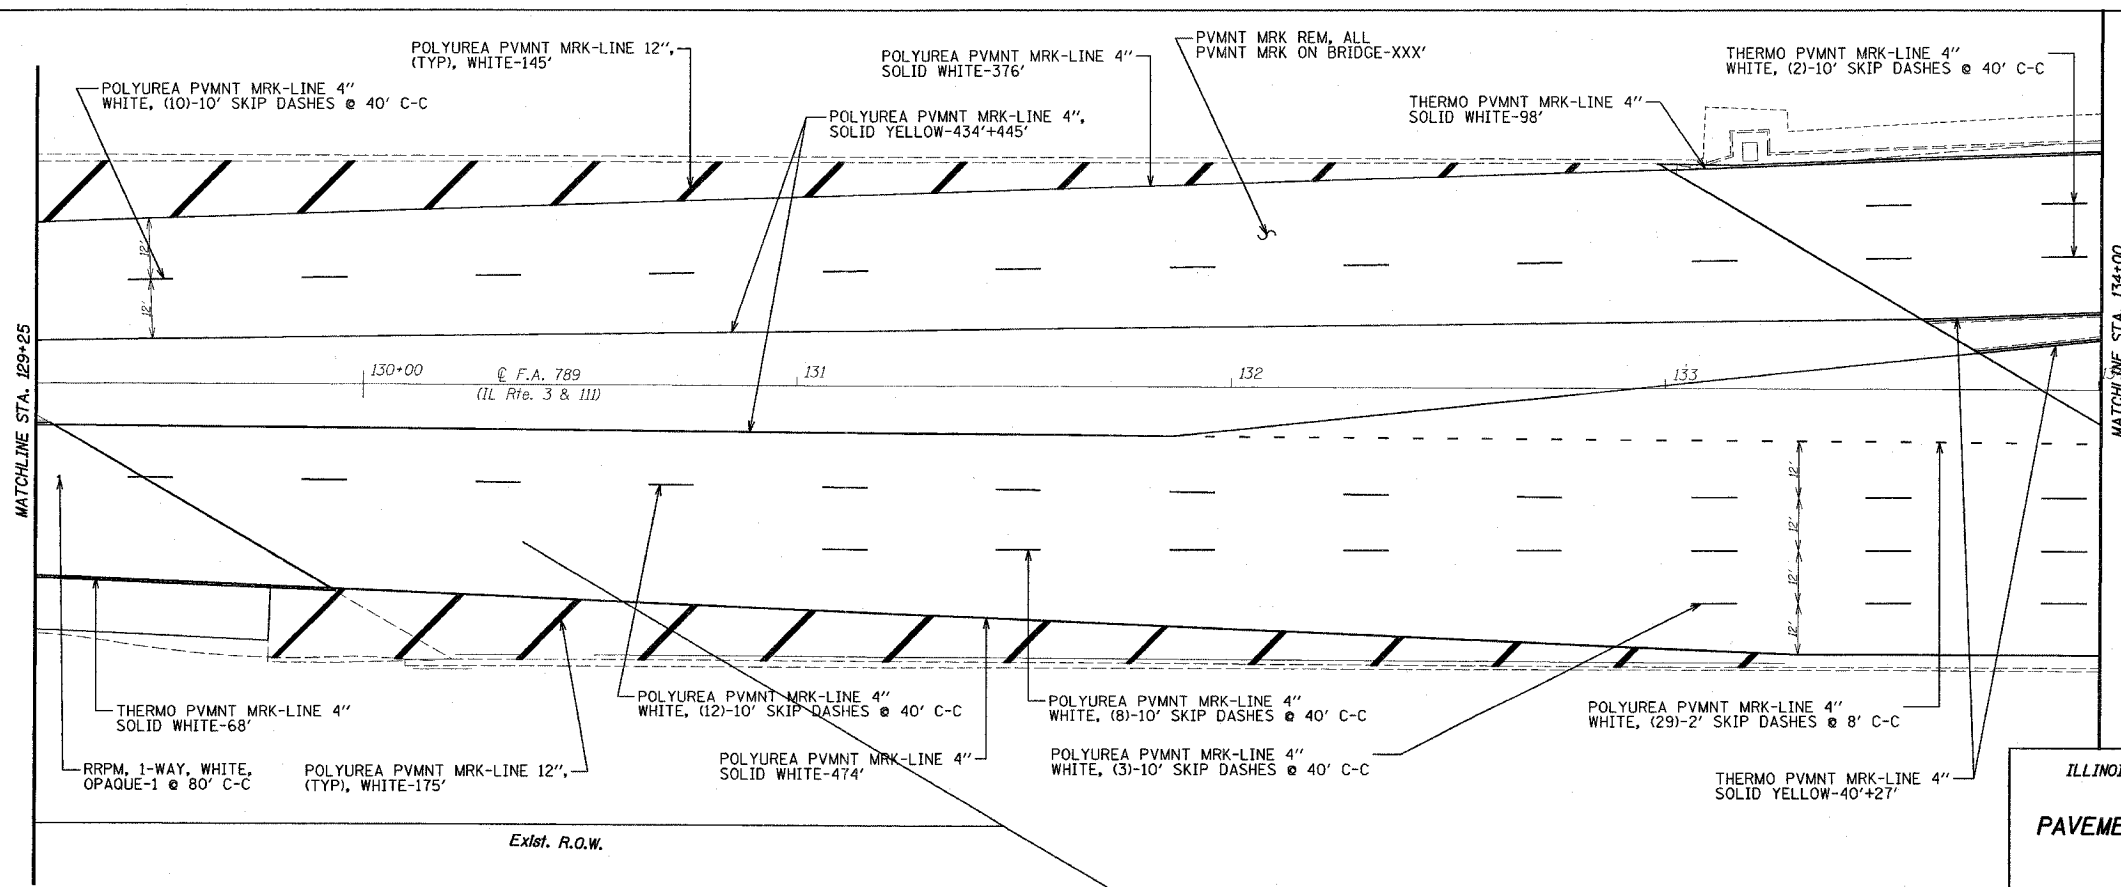


P.A.P. SHEET	SECTION	COUNTY	TOTAL SHEETS	SHEET NO.
789	IRS-1	MADISON	26	19
STA. 124+00		TO STA. 134+00		

EXISTING CONDITIONS:

PLAN	DATE	BY
DESIGNED		
CHECKED		
PLOTTED		
DATE PLOTTED		
DATE FILED		
DATE FILED		

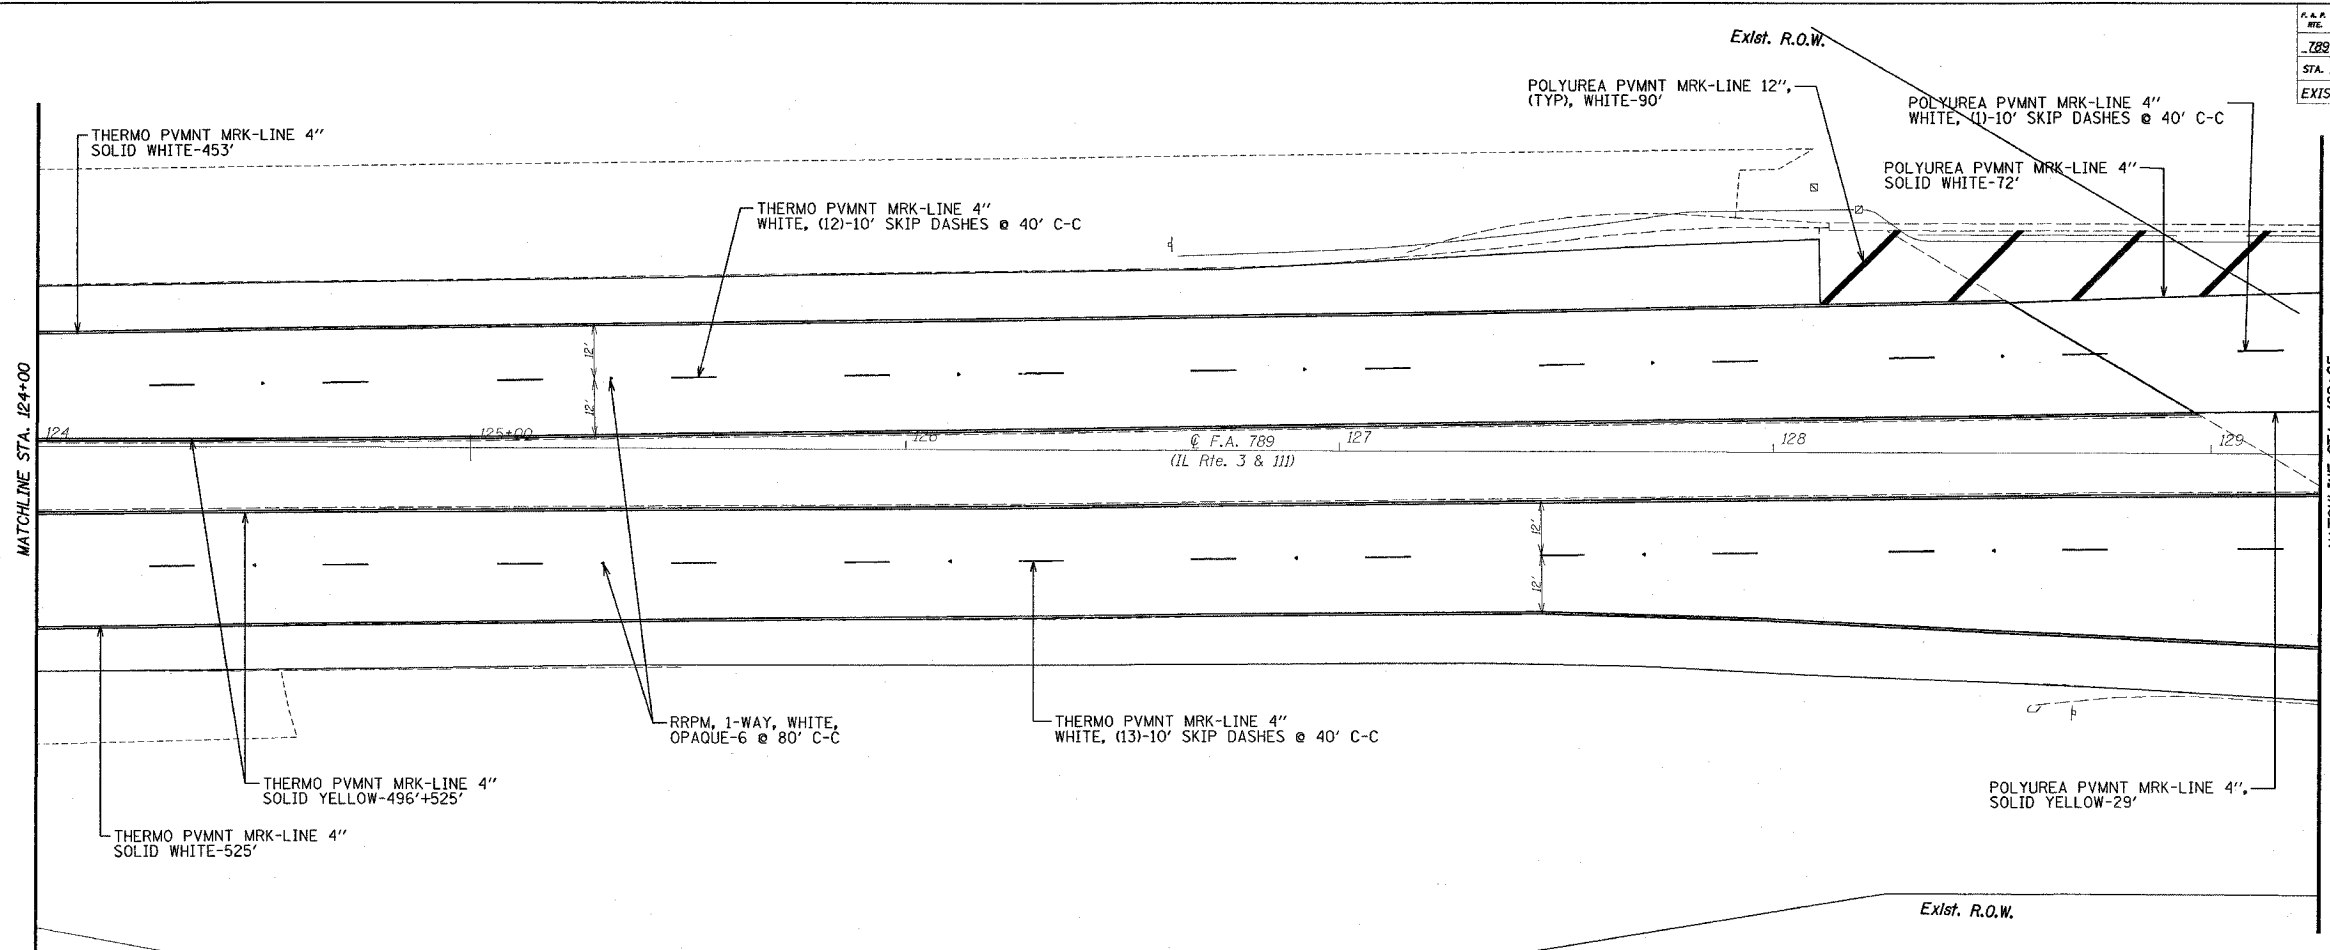

ILLINOIS DEPARTMENT OF TRANSPORTATION
PAVEMENT MARKING & ELECTRICAL LOCATION #2
 F.A. 789 (IL RTE. 3 & 111)
 SECTION IRS-1
 MADISON COUNTY

PLOT DATE: 4/5/2007

4/5/2007
 4:52:00 PM
 c:\pwork\789\789.dwg
 REF: