


F.A. R.T.E.	SECTION	COUNTY	TOTAL SHEETS	SHEET NO.
361	06-00214-06-BR	KANE	55	7
STA.	TO STA.			
FED. ROAD DIST. NO.	ILLINOIS	FED. AID PROJECT		

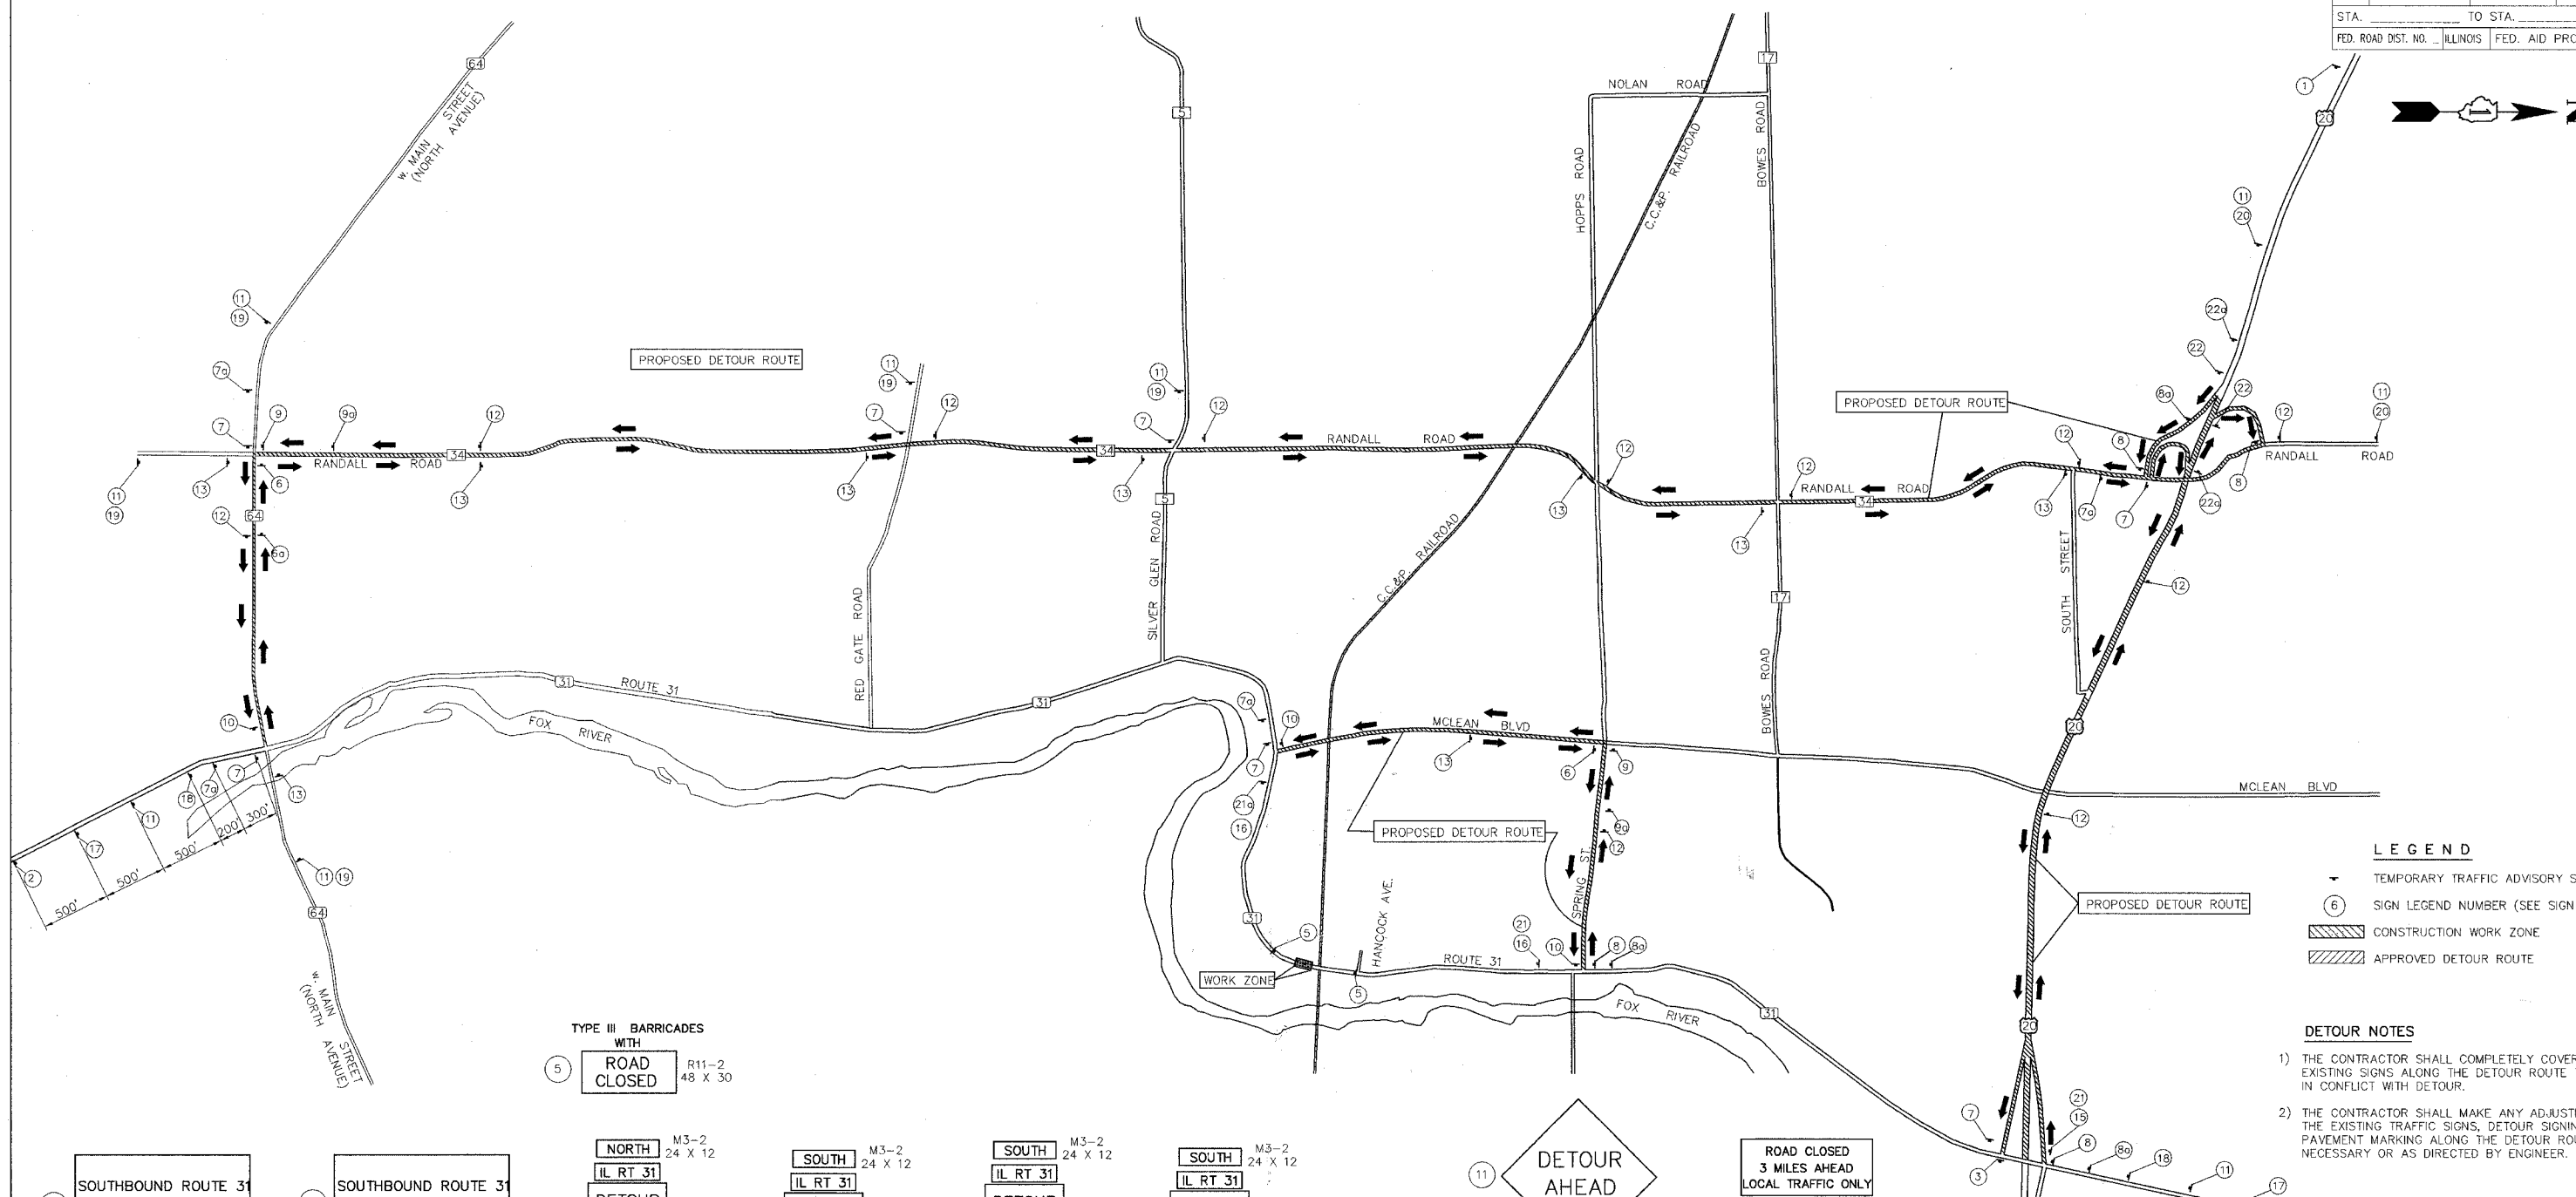

LEGEND

- ▼ TEMPORARY TRAFFIC ADVISORY SIGN
- ⑥ SIGN LEGEND NUMBER (SEE SIGN LEGEND)
- ▨ CONSTRUCTION WORK ZONE
- ▨ APPROVED DETOUR ROUTE

- DETOUR NOTES**
- 1) THE CONTRACTOR SHALL COMPLETELY COVER ANY EXISTING SIGNS ALONG THE DETOUR ROUTE THAT ARE IN CONFLICT WITH DETOUR.
 - 2) THE CONTRACTOR SHALL MAKE ANY ADJUSTMENT TO THE EXISTING TRAFFIC SIGNS, DETOUR SIGNING OR PAVEMENT MARKING ALONG THE DETOUR ROUTE AS NECESSARY OR AS DIRECTED BY ENGINEER.
 - 3) THE CONTRACTOR SHALL NOTIFY THE IDOT TRAFFIC CONTROL SUPERVISOR AT 847-705-4470 AT LEAST 72 HOURS PRIOR TO BEGINNING ANY WORK ON IL31 OR THE DETOUR ROUTE(S).

TYPE III BARRICADES WITH ROAD CLOSED R11-2 48 X 30

1 SOUTHBOUND ROUTE 31 CLOSED AT SPRING ST USE DETOUR

2 NORTHBOUND ROUTE 31 CLOSED AT MCLEAN BLVD USE DETOUR

3 SOUTHBOUND ROUTE 31 CLOSED SOUTH OF US 20 LOCAL TRAFFIC ONLY

4 NORTHBOUND ROUTE 31 CLOSED EAST OF MCLEAN BLVD LOCAL TRAFFIC ONLY

5 TYPE III BARRICADES WITH ROAD CLOSED R11-2 48 X 30

6a SOUTHbound IL RT 31 DETOUR M4-9R 30 X 24

6b NORTHbound IL RT 31 DETOUR M4-9L 30 X 24

7a SOUTHbound IL RT 31 DETOUR M4-9R 30 X 24

7b NORTHbound IL RT 31 DETOUR M4-9L 30 X 24

8a SOUTHbound IL RT 31 DETOUR M4-9R 30 X 24

8b NORTHbound IL RT 31 DETOUR M4-9L 30 X 24

9a SOUTHbound IL RT 31 DETOUR M4-9R 30 X 24

9b NORTHbound IL RT 31 DETOUR M4-9L 30 X 24

10 END DETOUR M4-8c

11 DETOUR AHEAD W20-2 48 X 48

12 SOUTHbound IL RT 31 DETOUR M4-8 30 X 24

13 NORTHbound IL RT 31 DETOUR M4-8 30 X 24

14 ROAD CLOSED 3 MILES AHEAD LOCAL TRAFFIC ONLY R 11-3 1500mm x 750mm

15 ROAD CLOSED 2 MILES AHEAD LOCAL TRAFFIC ONLY R 11-3 1500mm x 750mm

16 ROAD CLOSED 1 MILE AHEAD LOCAL TRAFFIC ONLY R 11-3 1500mm x 750mm

17 ROAD CLOSED AHEAD W 20-3 1200mm x 1200mm

18 ROAD CLOSED 500 FT. W 20-3 1200mm x 1200mm

19 NORTHbound IL RT 31 M3-2 24 X 12

20 SOUTHbound IL RT 31 M3-2 24 X 12

21 DETOUR M4-10 48 X 18

21a SOUTHbound IL RT 31 DETOUR M4-9L 30 X 24

21b NORTHbound IL RT 31 DETOUR M4-9R 30 X 24

22 SOUTHbound IL RT 31 DETOUR M4-9L 30 X 24

22a NORTHbound IL RT 31 DETOUR M4-9R 30 X 24

URS 100 S. Wacker Drive, Suite 500 Chicago, Illinois 60606 TEL (312) 639-1000 FAX (312) 639-4198

REVISIONS

NAME	DATE

Illinois Route 31
Bridge over Stearns Road
DETOUR PLAN

SCALE: NONE DATE 01/31/2007 DRAWN BY: AMK CHECKED BY: DDL