


F.A. RTE.	SECTION	COUNTY	TOTAL SHEETS	SHEET NO.
361	06-00214-06-BR	KANE	55	48
STA.		TO STA.		
FED. ROAD DIST. NO.		ILLINOIS	FED. AID PROJECT	
CONTRACT NO. 83923				

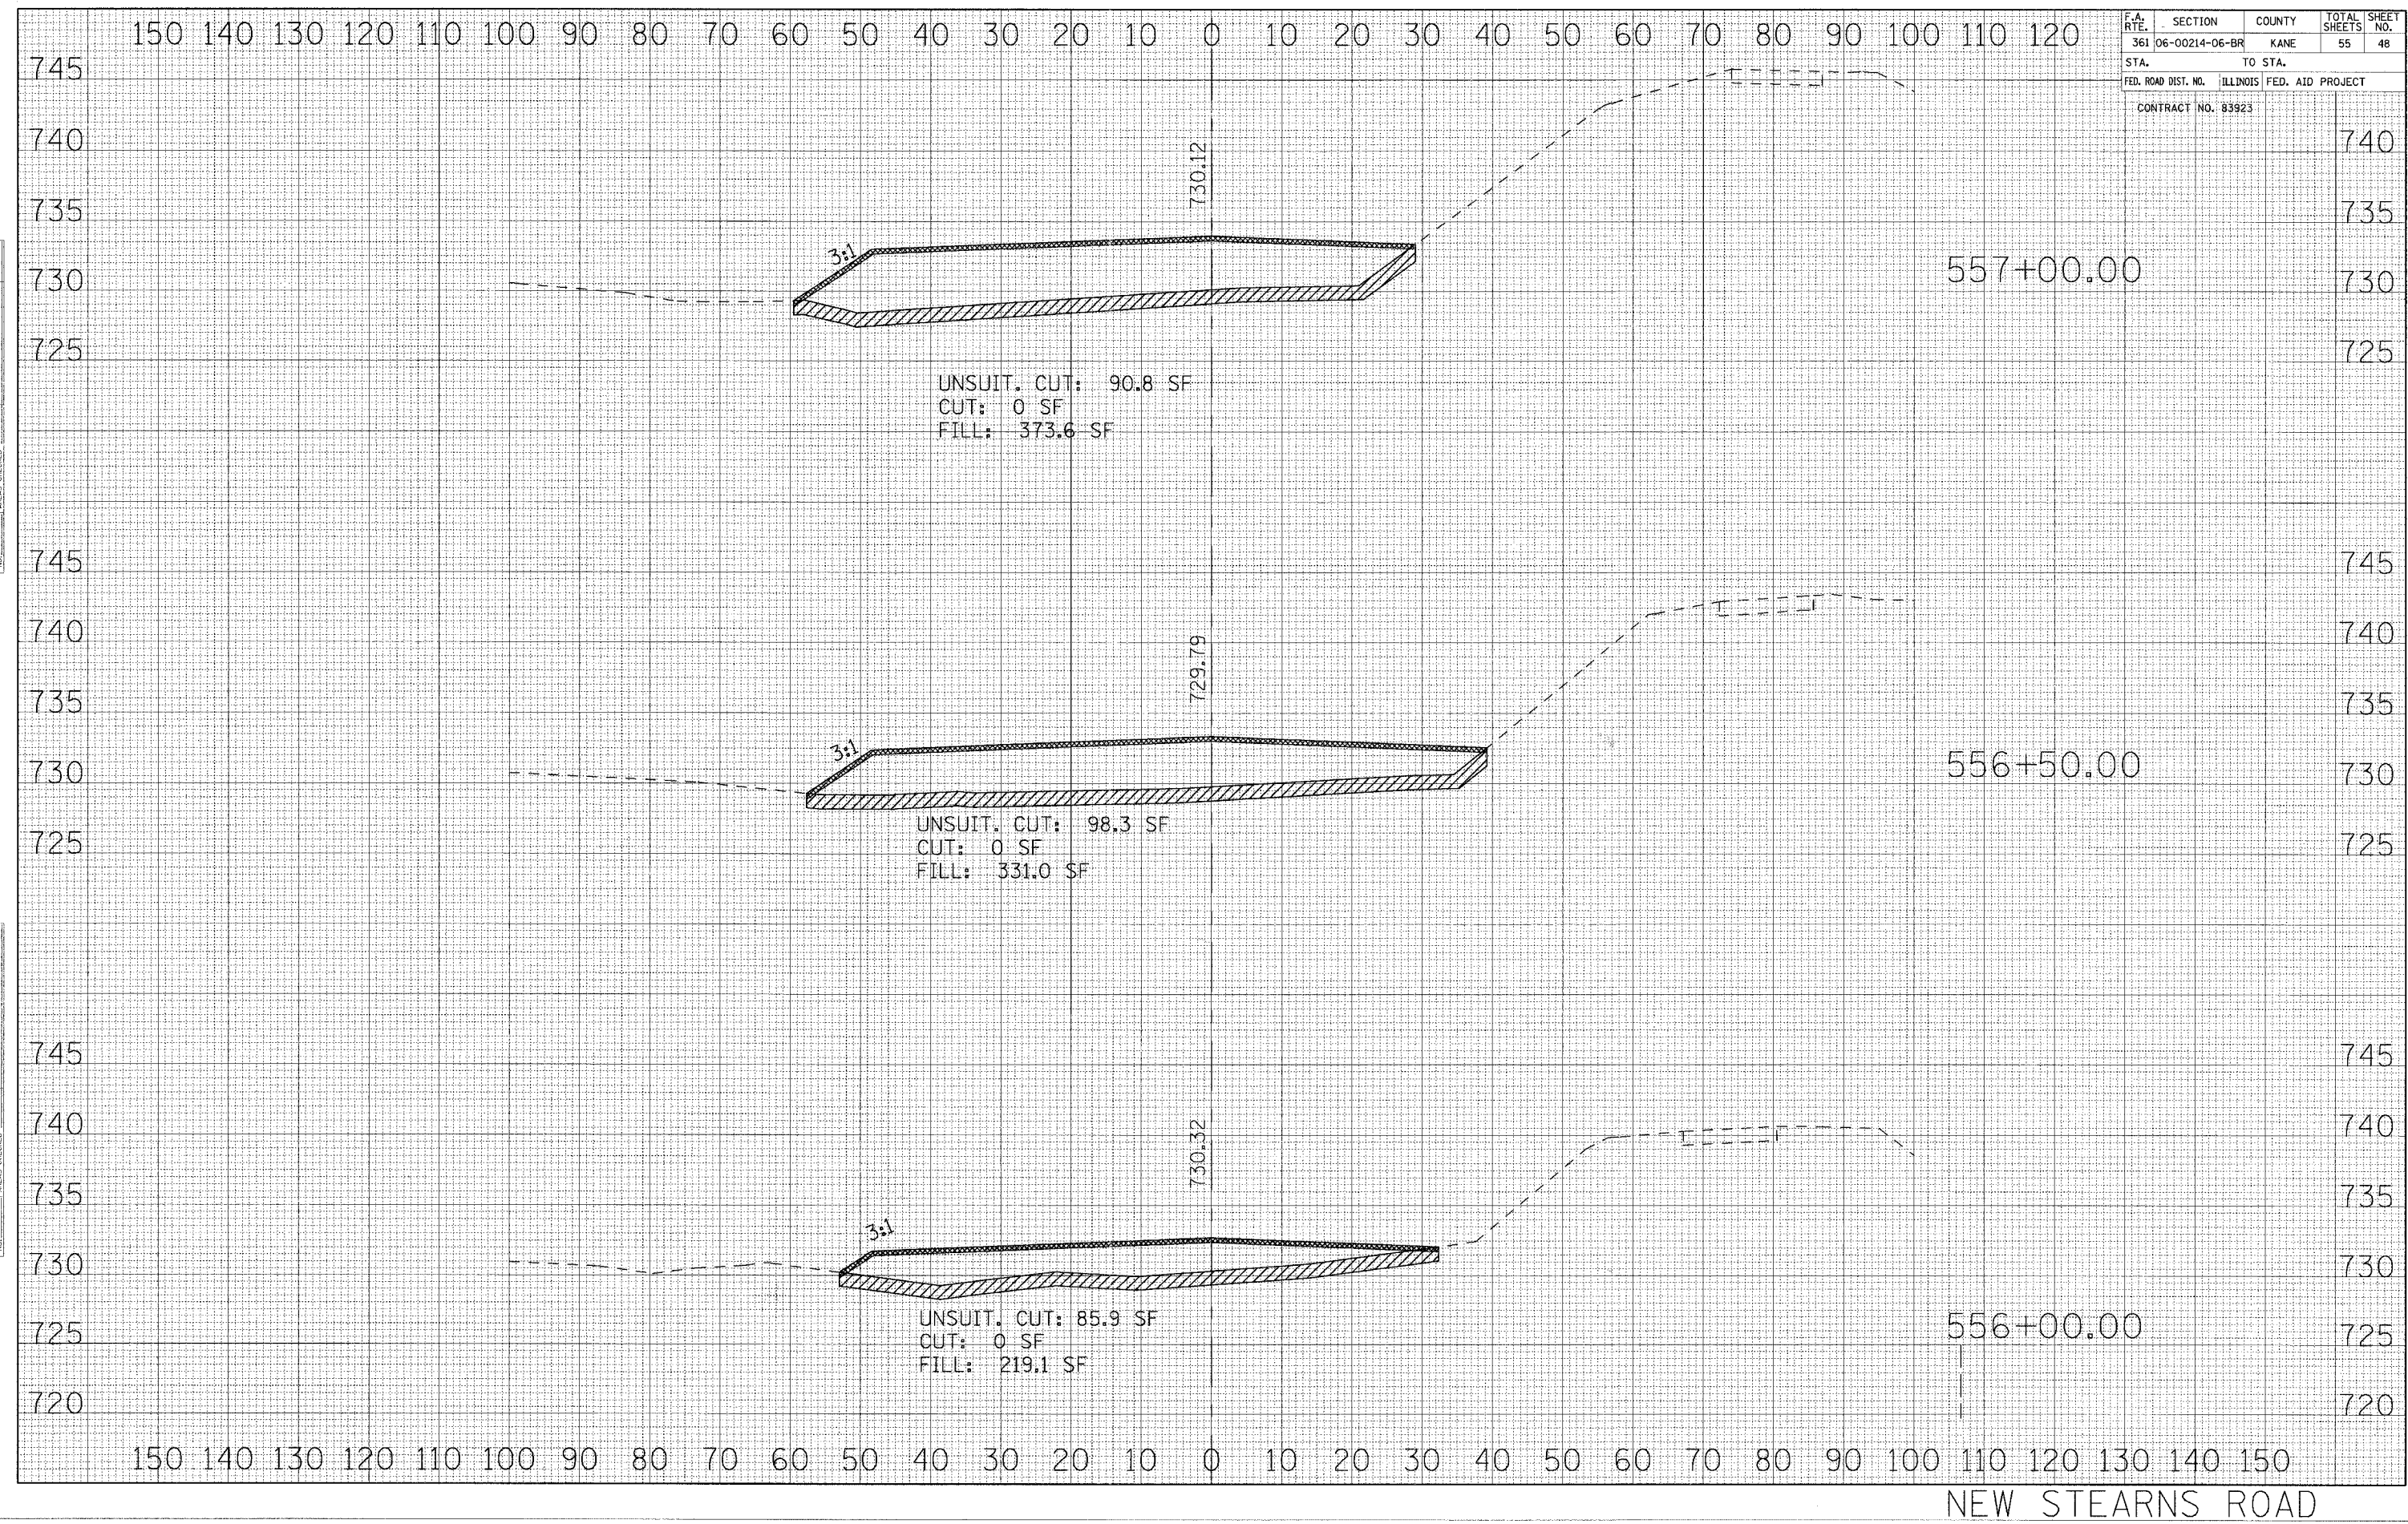

DATE	BY
SURVEYED	
PLOTTED	
INSTRUMENT	
AREAS	
CHECKED	
NO.	

DATE	BY
SURVEYED	
PLOTTED	
INSTRUMENT	
AREAS	
CHECKED	
NO.	

NEW STEARNS ROAD