


| | | | | |
|---------------------|----------------|------------------|--------------|-----------|
| F.A. RTE. | SECTION | COUNTY | TOTAL SHEETS | SHEET NO. |
| 361 | 06-00214-06-BR | KANE | 55 | 52 |
| STA. | | TO STA. | | |
| FED. ROAD DIST. NO. | ILLINOIS | FED. AID PROJECT | | |
| CONTRACT NO. 83923 | | | | |

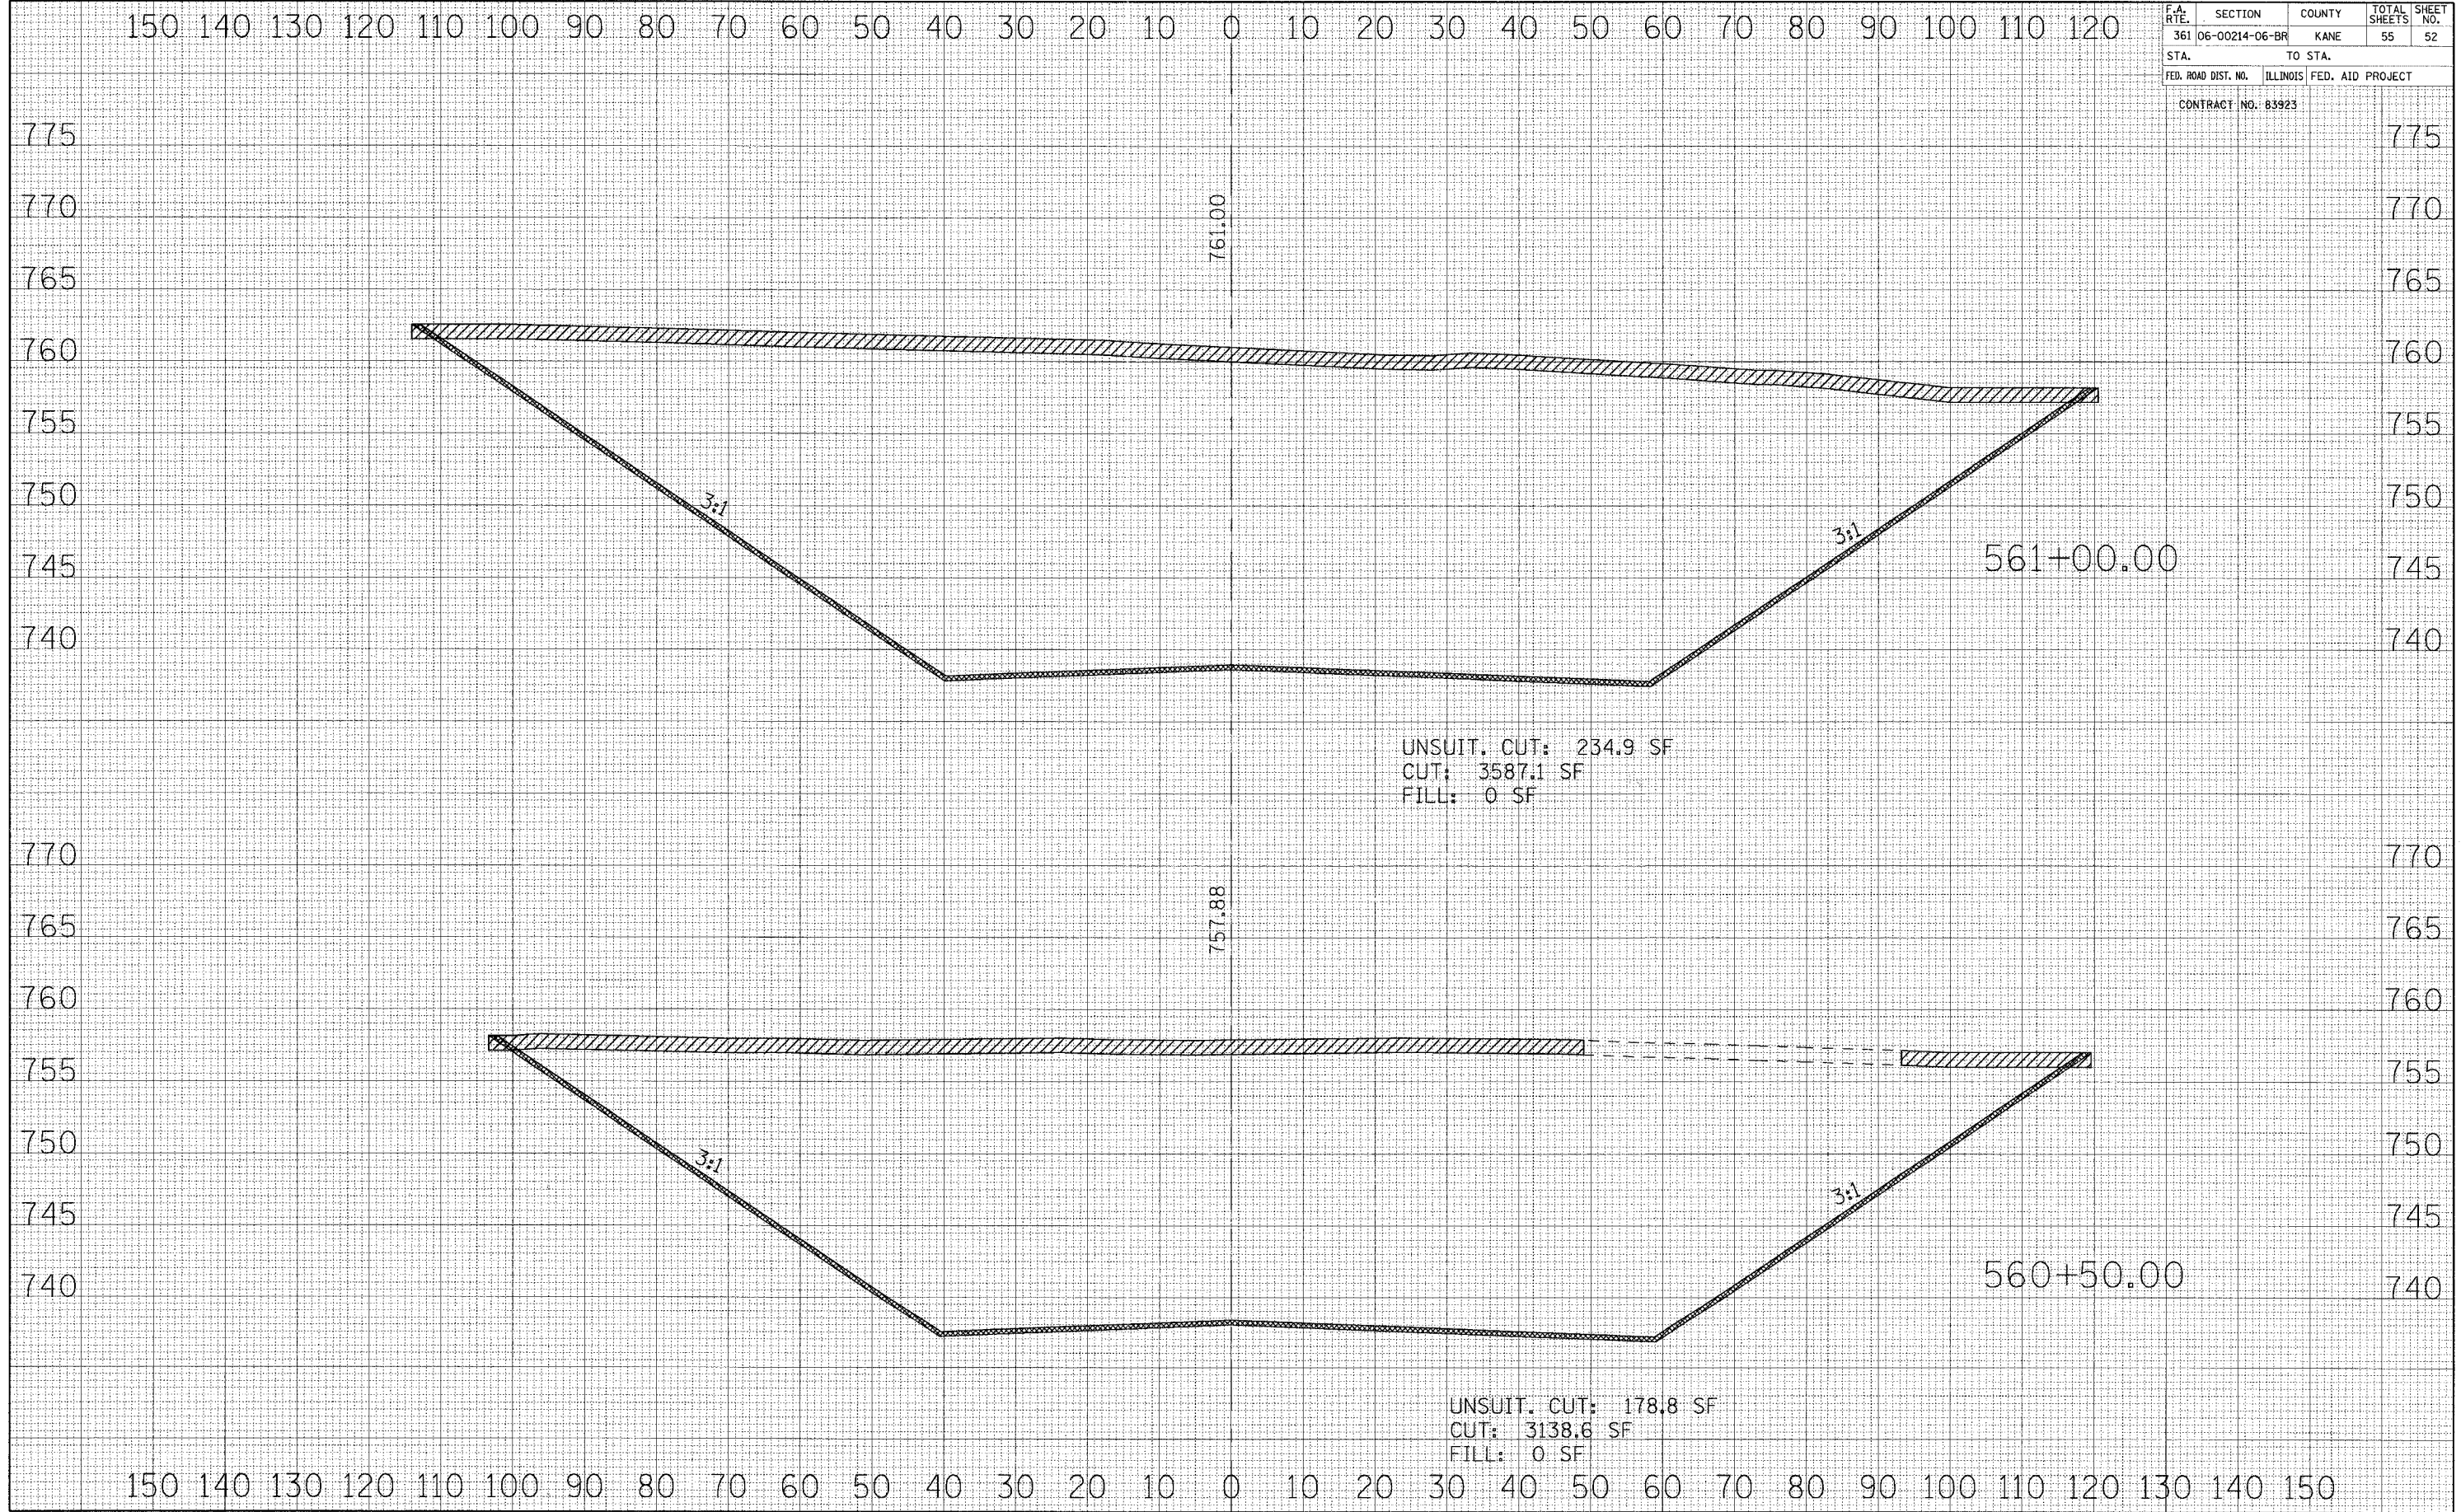

| | |
|----------|---------------|
| DATE | BY |
| | |
| DESIGNED | PLOTTED |
| TEMPLATE | AREAS CHECKED |
| NO. | |

| | |
|----------|---------------|
| DATE | BY |
| | |
| DESIGNED | PLOTTED |
| TEMPLATE | AREAS CHECKED |
| NO. | |

NEW STEARNS ROAD