


EXISTING TOPOGRAPHY

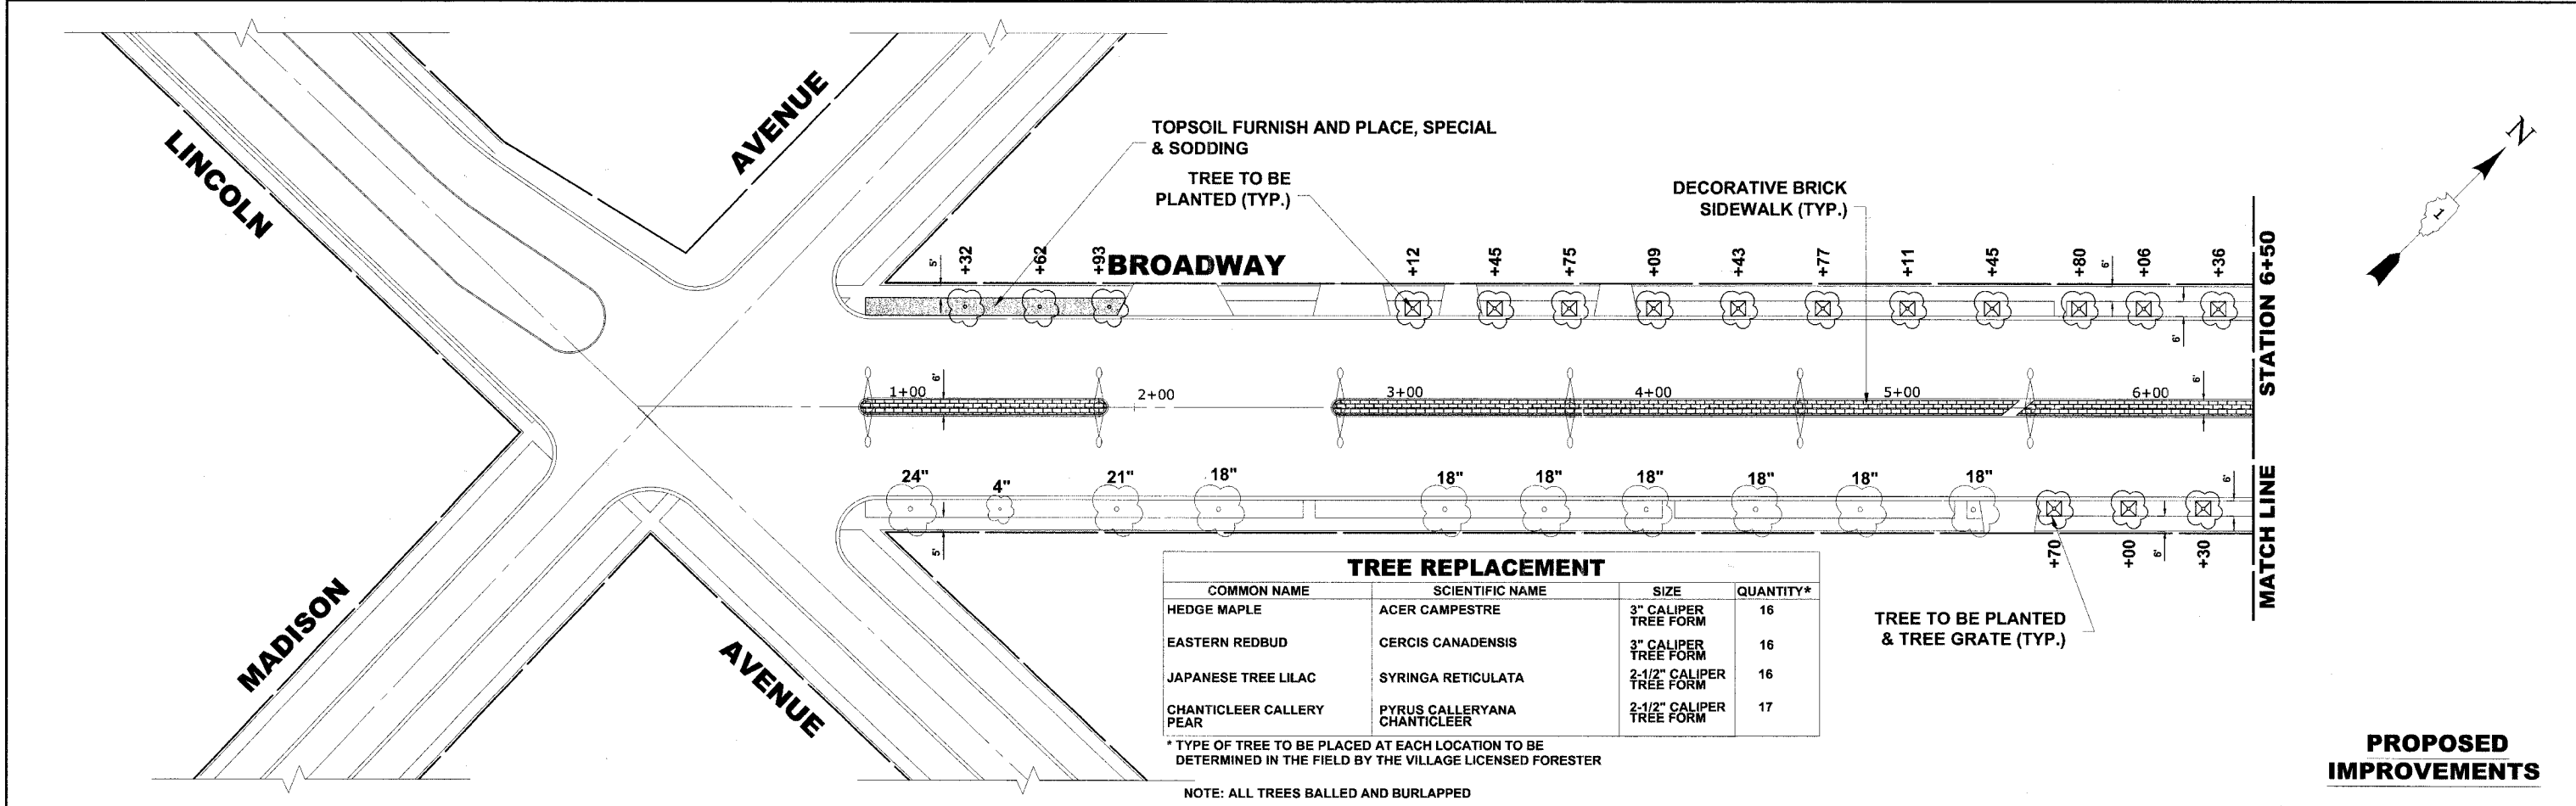

PROPOSED IMPROVEMENTS

Drawing File: W:\Projects\12506335 - Grand Blvd Beautification\Grand_L_Broadway.dwg Apr 09, 2007 - 3:12pm

HANCOCK ENGINEERING ♦ Civil Engineers ♦ Municipal Consultants ♦ Established 1911

9933 Roosevelt Road
Westchester, Illinois 60154-2780
Phone: 708/865-0300
Fax: 708/865-1212

**TRANSPORTATION CORRIDOR
BEAUTIFICATION PROJECT
VILLAGE OF BROOKFIELD, ILLINOIS**

**EXISTING TOPOGRAPHY AND
PROPOSED IMPROVEMENTS**

SCALE:	1" = 30'	SHEET	5
DRAWN BY:	LEVIM/KICWITSG	OF	15
BOOK NO.:	SDR33		
DATE:	2-9-07		
E.H.E. NO.:	125-06-33580		