



ROUTE NO.	SECTION	COUNTY	TOTAL SHEETS	SHEET NO.
X	06-00121-00-LS	COOK	15	7
ILLINOIS PROJECT TE-0001(773)				
VILLAGE SECTION 06-00121-00-LS				
CONTRACT NO. 63927				

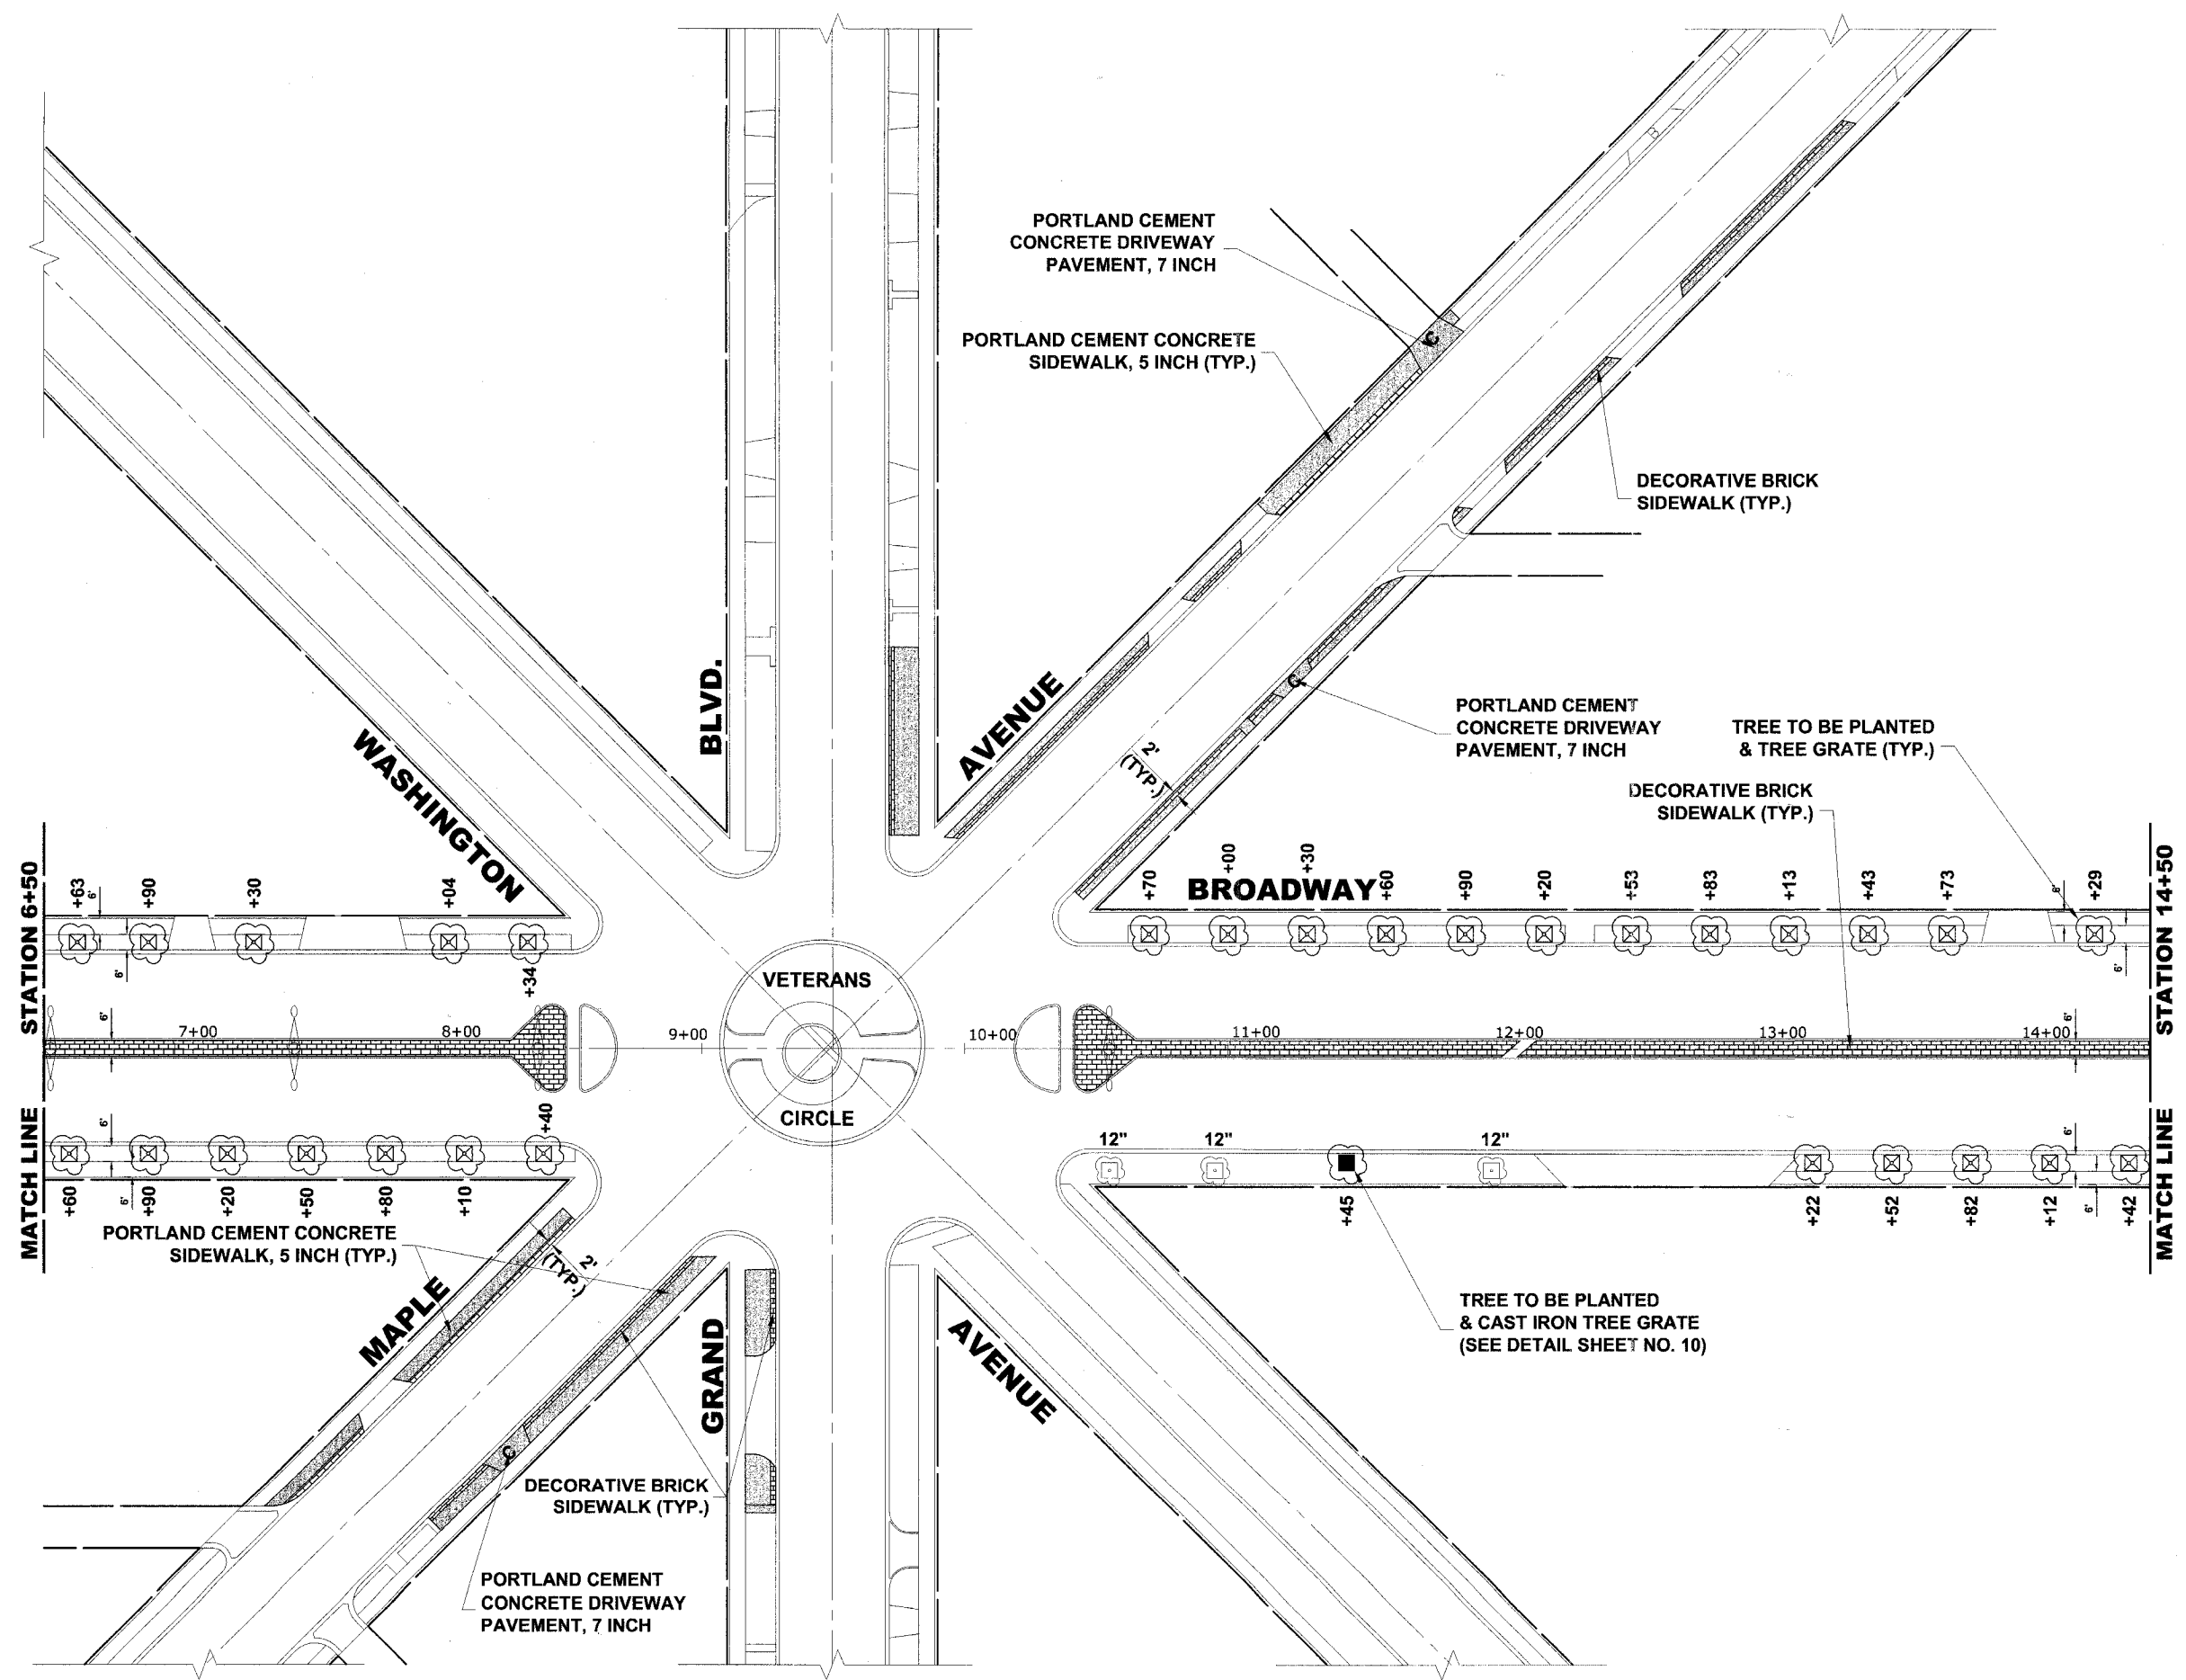

PROPOSED IMPROVEMENT

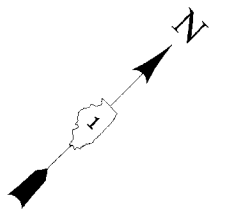

♦ Civil Engineers
 ♦ Municipal Consultants
 ♦ Established 1911

9933 Roosevelt Road
 Westchester, Illinois 60154-2780
 Phone: 708/865-0300
 Fax: 708/865-1212

**TRANSPORTATION CORRIDOR
BEAUTIFICATION PROJECT
VILLAGE OF BROOKFIELD, ILLINOIS**

PROPOSED IMPROVEMENTS

SCALE:	1" = 30'	SHEET 7 OF 15
DRAWN BY:	LEV/MKE/CWTSG	
BOOK NO.:	SDR33	
DATE:	2-9-07	
REVISION:	E.H.E. NO.: 125-06-33580	

Drawing File: W:\Projects\12506333 - Grand Blvd Beautification\Grand_Ln_Broadway.dwg Apr 09, 2007 - 3:12pm